


| F.A.P. RTE. | SECTION | COUNTY | TOTAL SHEETS | SHEET NO. |
|---------------------|---------|----------------|------------------|-----------|
| 709 | * | CHAMPAIGN | 64 | 39 |
| STA. 412+00 | | TO STA. 418+00 | | |
| FED. ROAD DIST. NO. | | ILLINOIS | FED. AID PROJECT | |

* 113RS-6 & (113BR-2)I
CONTRACT NO. 70181

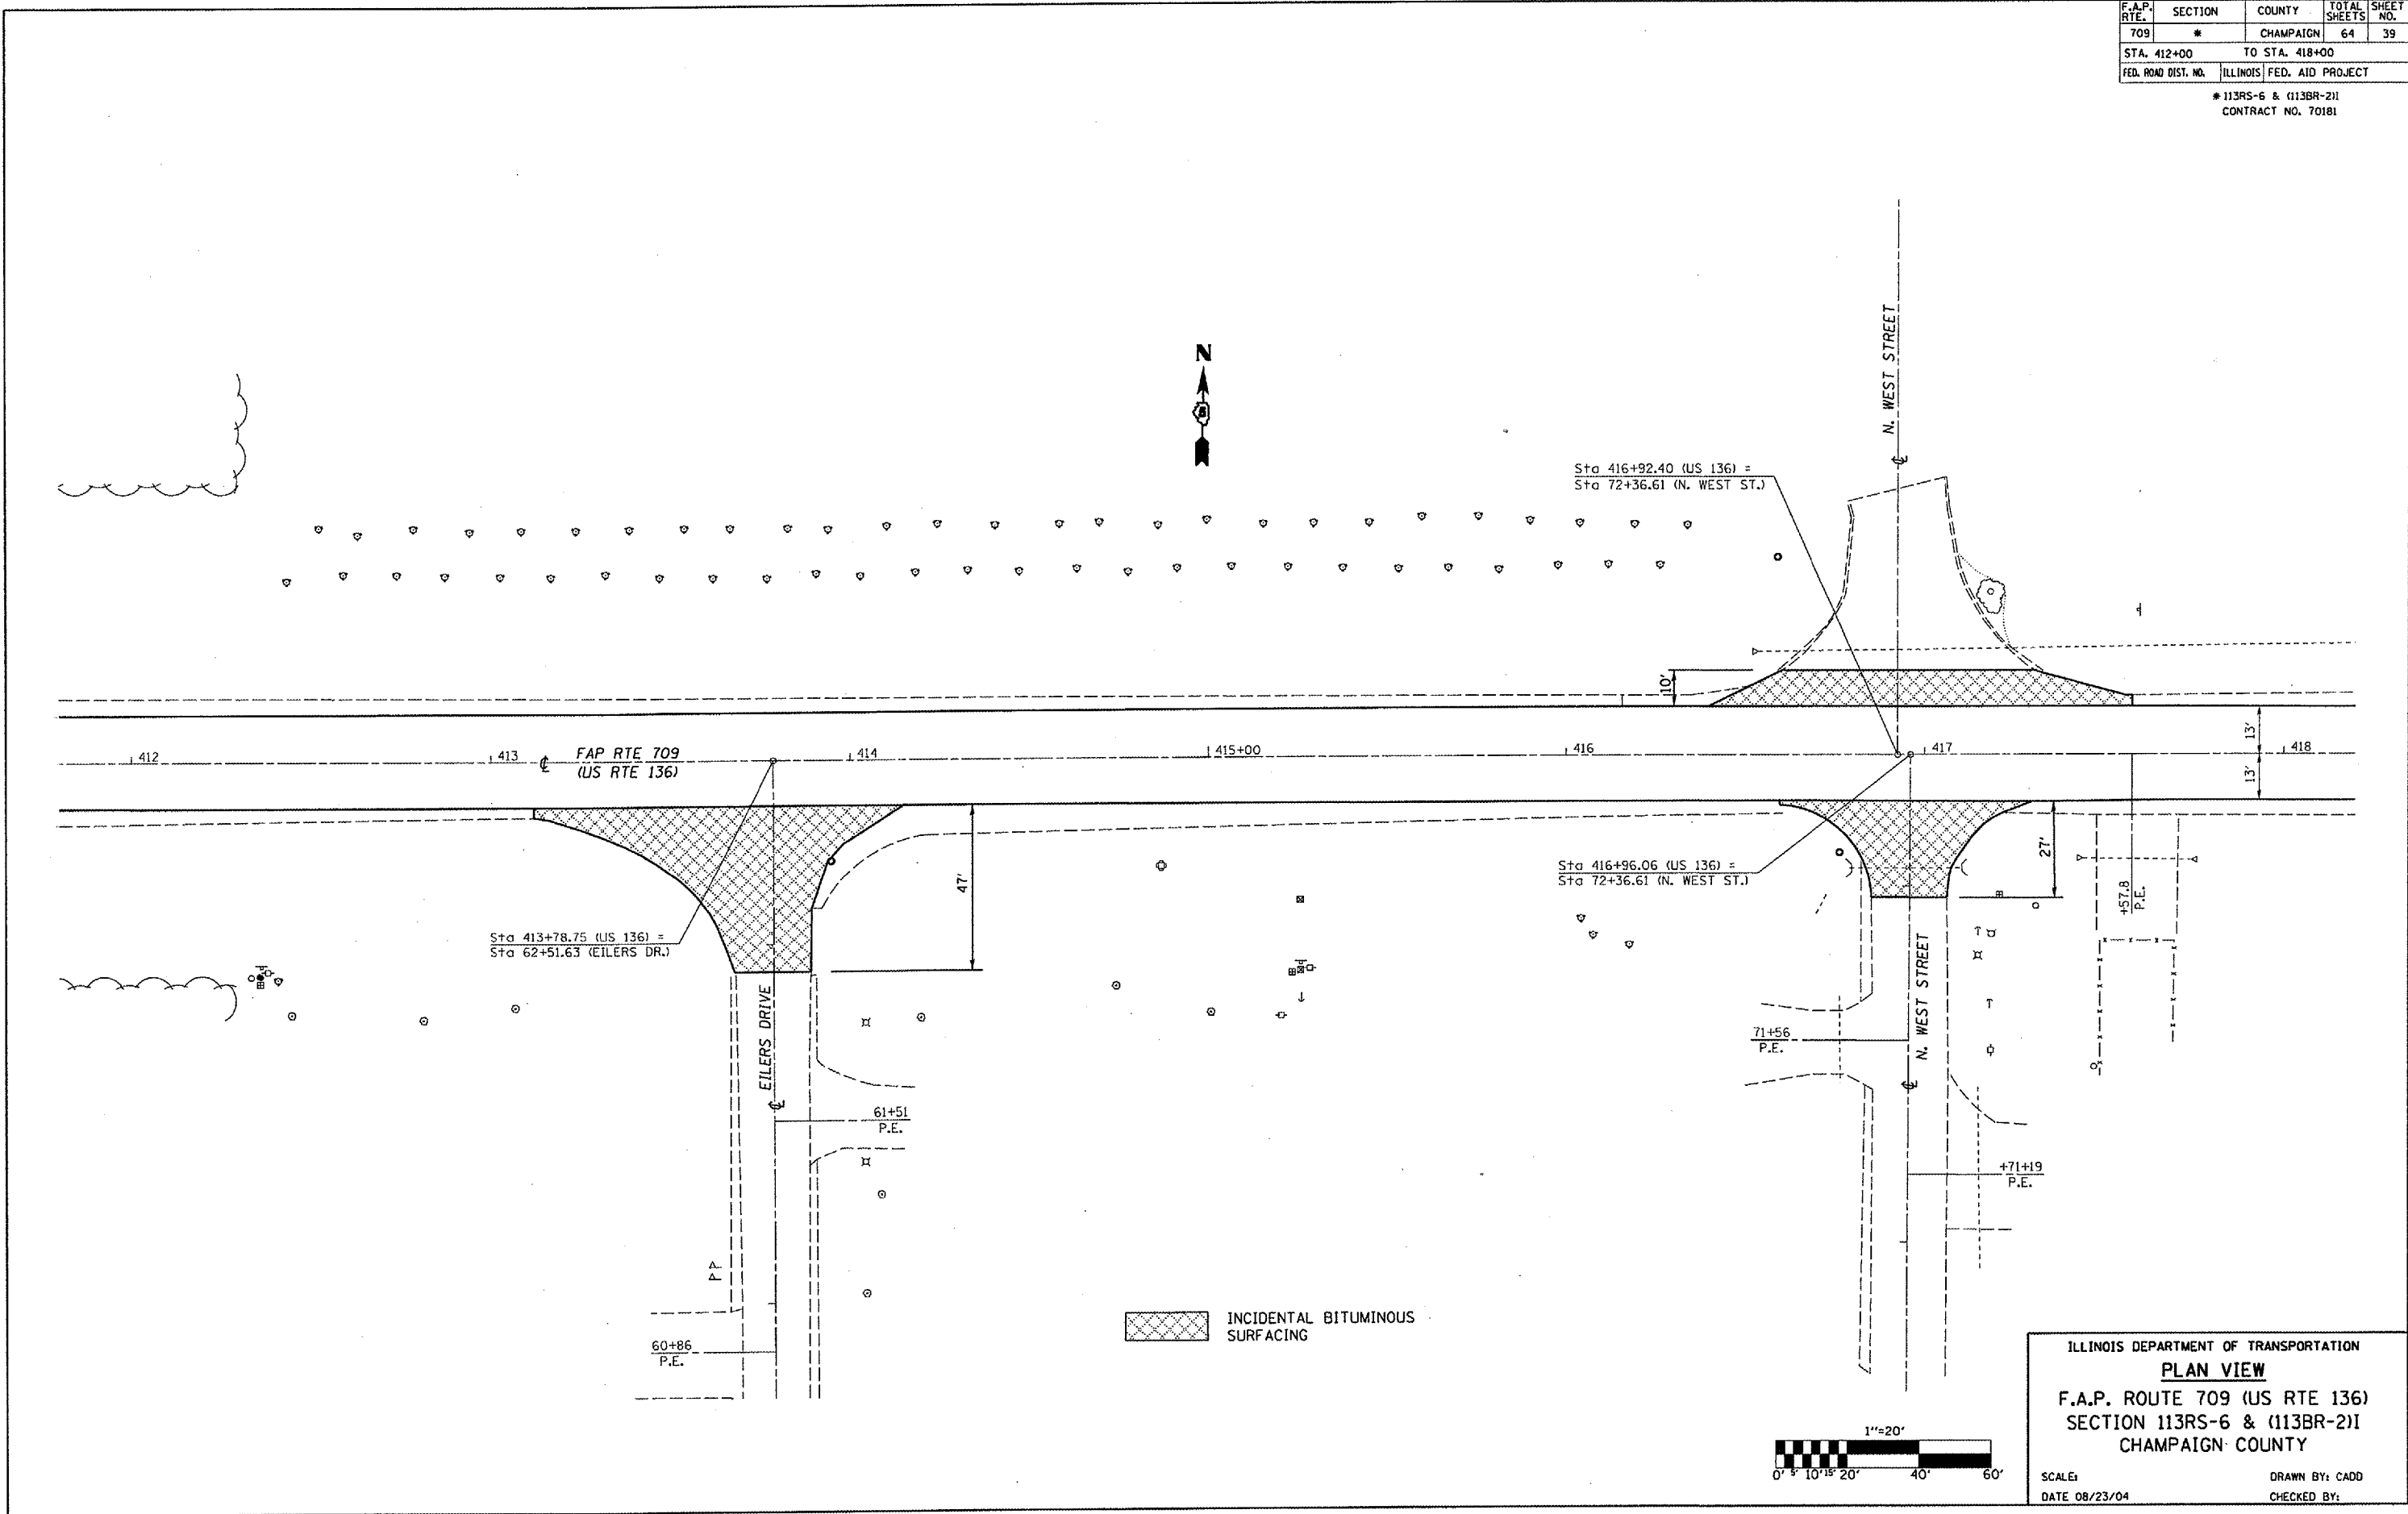

ILLINOIS DEPARTMENT OF TRANSPORTATION
PLAN VIEW
 F.A.P. ROUTE 709 (US RTE 136)
 SECTION 113RS-6 & (113BR-2)I
 CHAMPAIGN COUNTY

SCALE: DATE 08/23/04
 DRAWN BY: CADD
 CHECKED BY: