


F.A.P. RTE.	SECTION	COUNTY	TOTAL SHEETS	SHEET NO.
709		CHAMPAIGN	64	41
STA.		TO STA.		
FED. ROAD DIST. NO.		ILLINOIS	FED. AID PROJECT	
• 113RS-6 & (113BR-2) CONTRACT NO. 70181				

SHEET 1 OF 6

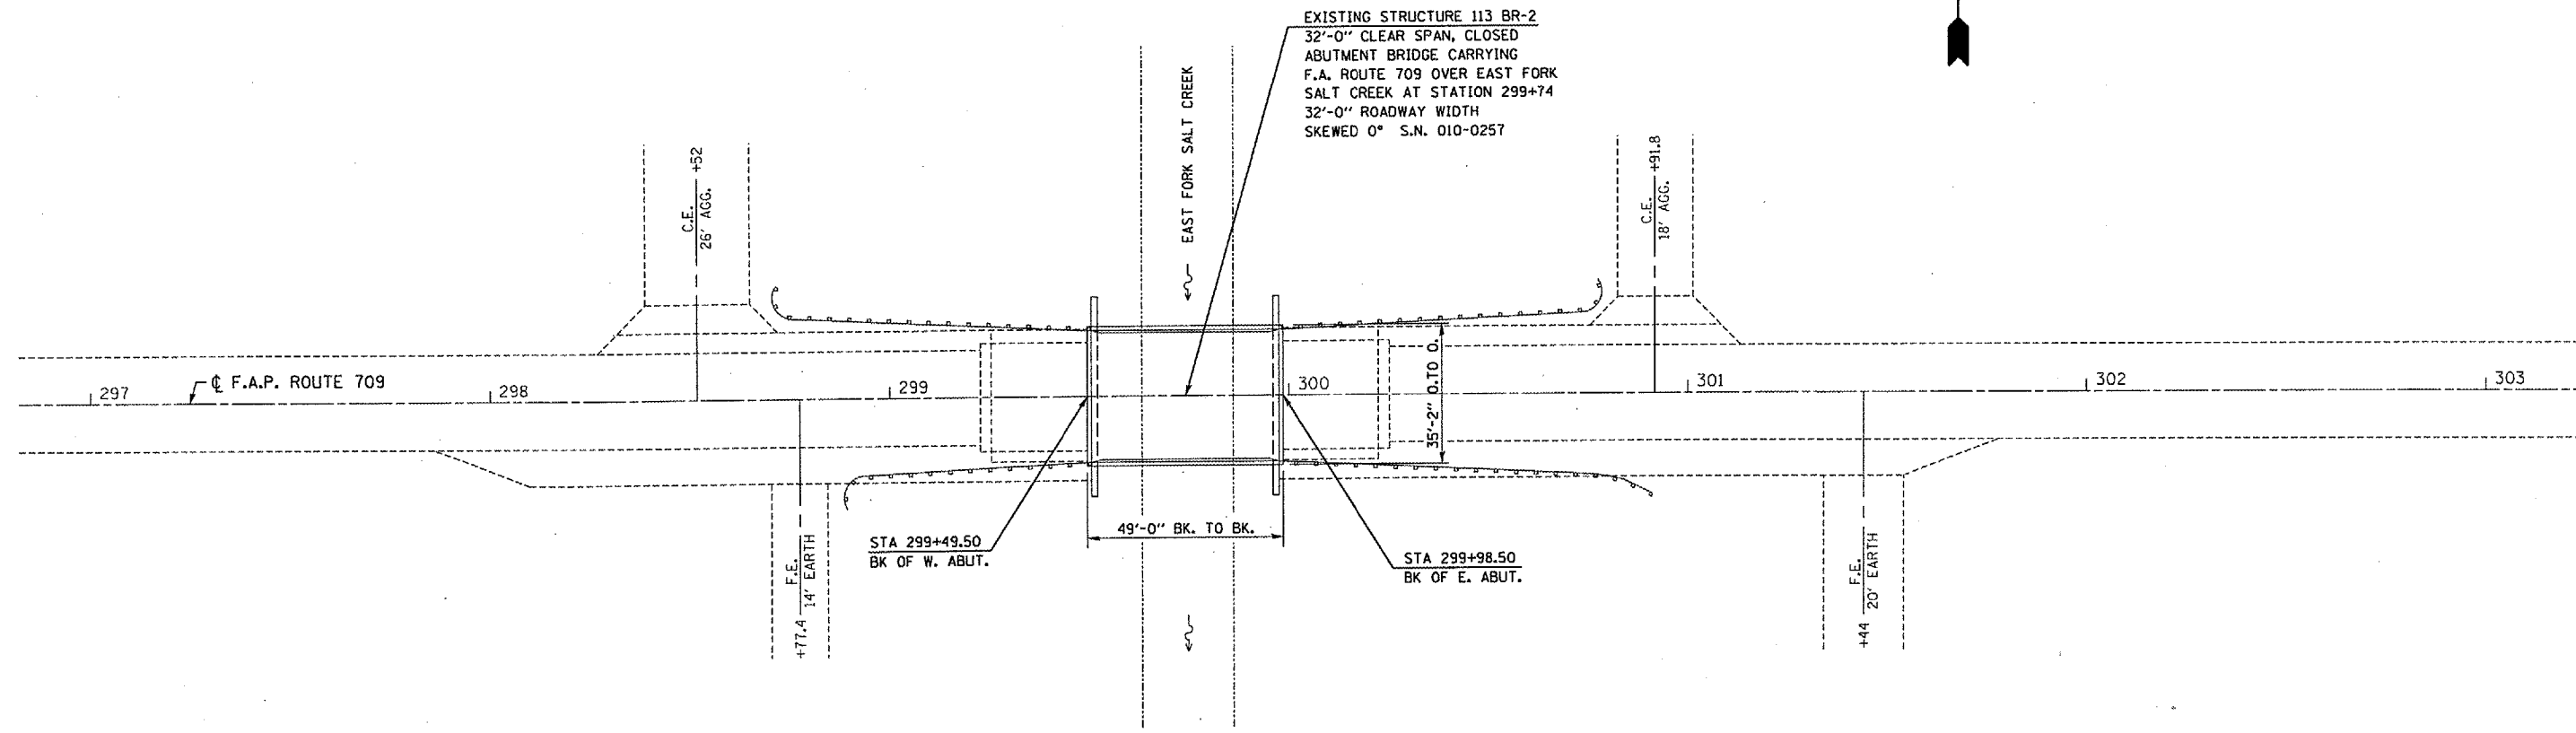

PLAN VIEW
S.N. 010-0257

TOTAL BILL OF MATERIALS

ITEM	UNITS	QTY.
BITUMINOUS CONCRETE REMOVAL (DECK)	SQ YD	168.0
WATERPROOFING MEMBRANE SYSTEM	SQ YD	168.0
TRAFFIC CONTROL & PROTECTION, STANDARD 701316	EACH	1.0
TEMPORARY BRIDGE TRAFFIC SIGNALS	EACH	1.0
PLUG EXISTING DECK DRAINS	EACH	4.0
BITUMINOUS CONCRETE SURFACE COURSE, SUPERPAVE, MIX "C", N50	TON	15.0
DECK SLAB REPAIR (PARTIAL)	SQ YD	9.0

GENERAL NOTES

PLAN DIMENSIONS AND DETAILS RELATIVE TO THE STRUCTURE HAVE BEEN TAKEN FROM EXISTING PLANS AND ARE SUBJECT TO NOMINAL CONSTRUCTION VARIATIONS. IT SHALL BE THE CONTRACTOR'S RESPONSIBILITY TO VERIFY SUCH DIMENSIONS AND DETAILS IN THE FIELD AND MAKE THE NECESSARY APPROVED ADJUSTMENTS PRIOR TO CONSTRUCTION OR ORDERING OF MATERIALS. SUCH VARIATIONS SHALL NOT BE CAUSE FOR ADDITIONAL COMPENSATION FOR A CHANGE IN THE SCOPE OF WORK, HOWEVER, THE CONTRACTOR WILL BE PAID FOR THE QUANTITY ACTUALLY FURNISHED AT THE CONTRACT UNIT PRICE FOR THE WORK.

THE DECK SLAB REPAIR (PARTIAL) QUANTITY IS ESTIMATED AND THE ACTUAL LOCATIONS ARE TO BE DETERMINED IN THE FIELD BY THE ENGINEER AFTER THE BITUMINOUS OVERLAY AND WATERPROOFING ARE REMOVED. THE ENGINEER SHALL SHOW ACTUAL LOCATIONS OF DECK REPAIRS ON AS-BUILT PLANS ON SHEET 4 OF 6.

AFTER SOUNDING TO DETERMINE PROPOSED PATCH LOCATIONS AND PRIOR TO CONCRETE REMOVAL, THE BUREAU OF BRIDGES AND STRUCTURES SHALL BE CONTACTED FOR FURTHER DISPOSITION IF ANY SINGLE PATCH WIDTH EXCEEDS 6 FEET MEASURED TRANSVERSE TO CENTER LINE OF ROADWAY.

ILLINOIS DEPARTMENT OF TRANSPORTATION
GENERAL PLAN
 F.A.P. ROUTE 709
 SECTION 113RS-6 & (113BR-2)I
 CHAMPAIGN COUNTY
 S.N. 010-0257
 SCALE: DO NOT SCALE
 DATE: 08/16/04
 DRAWN BY: CADD
 CHECKED BY: