



F.A.P. RTE.	SECTION	COUNTY	TOTAL SHEETS	SHEET NO.
709	-	CHAMPAIGN	64	42
STA.		TO STA.		
FED. ROAD DIST. NO.	ILLINOIS	FED. AID PROJECT		
		• 113RS-6 & (113BR-2)I		
		CONTRACT NO. 701B1		

SHEET 2 OF 6

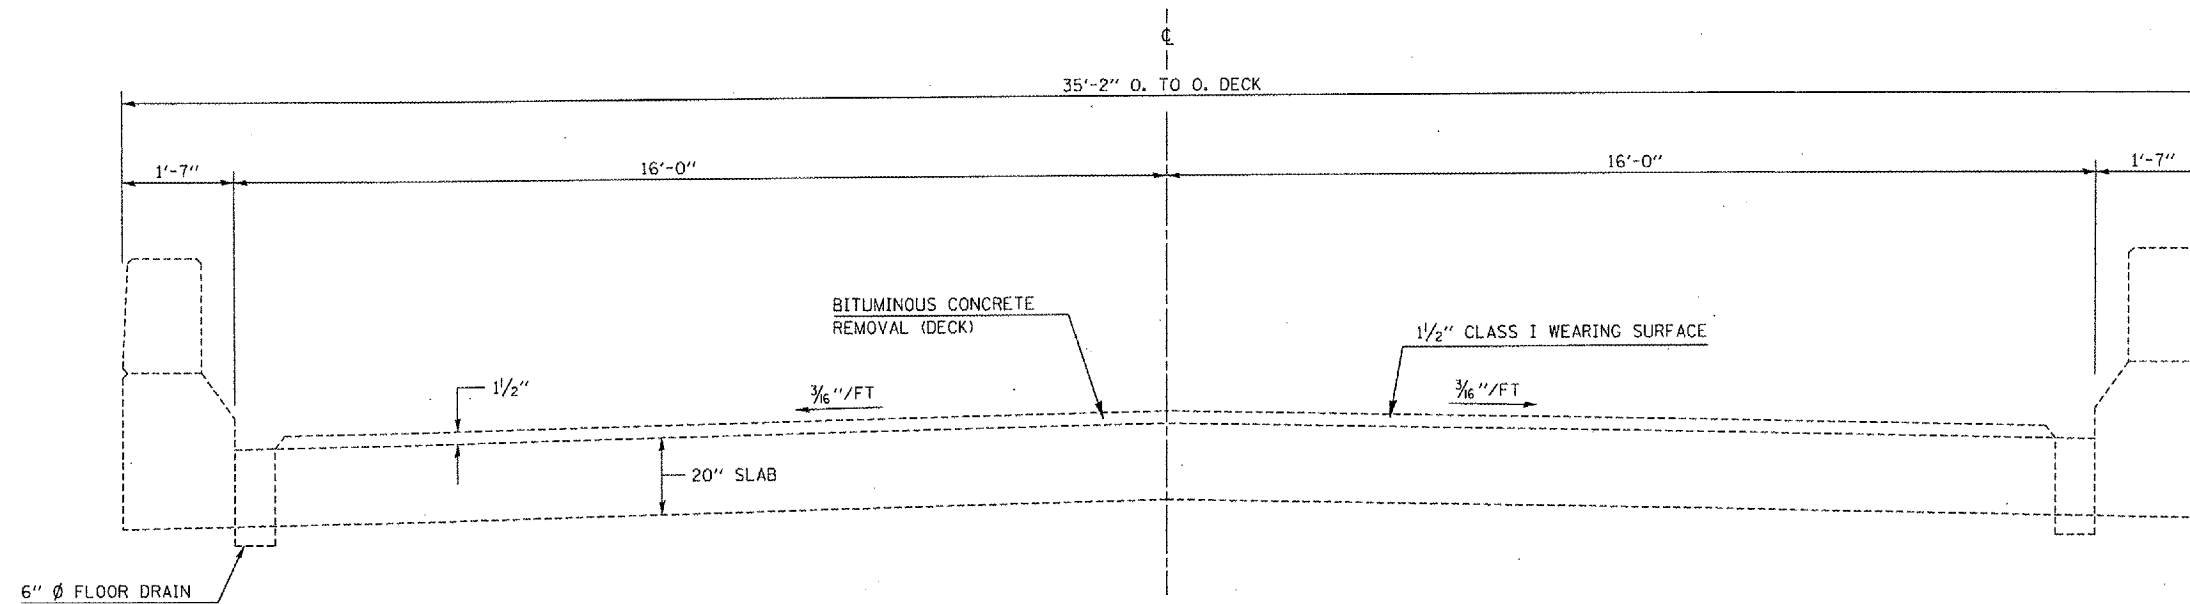

EXISTING TYPICAL CROSS SECTION
(LOOKING EAST)

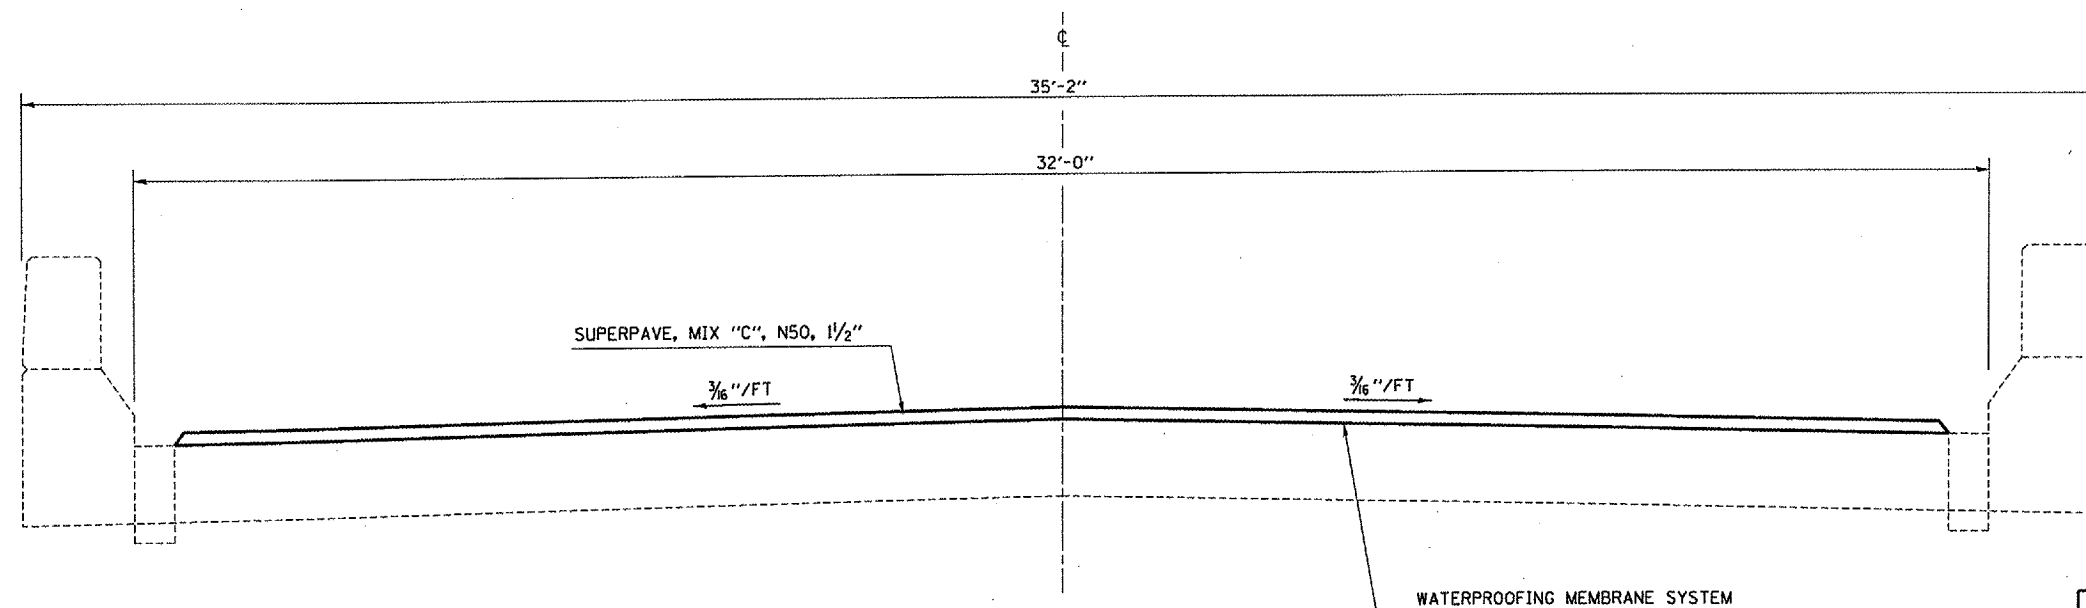

PROPOSED TYPICAL CROSS SECTION
(LOOKING EAST)

ILLINOIS DEPARTMENT OF TRANSPORTATION
SUPERSTRUCTURE
 F.A.P. ROUTE 709
 SECTION 113RS-6 & (113BR-2)I
 CHAMPAIGN COUNTY
 S.N. 010-0257
 SCALE: DO NOT SCALE
 DATE: 08/17/04
 DRAWN BY: CADD
 CHECKED BY: