


F.A.P. RTE.	SECTION	COUNTY	TOTAL SHEETS	SHEET NO.
709	•	CHAMPAIGN	64	45
STA.	TO STA.			
FED. ROAD DIST. NO.	ILLINOIS	FED. AID PROJECT		
	• 113RS-6 & (113BR-2)I CONTRACT NO. 70181			

SHEET 5 OF 6

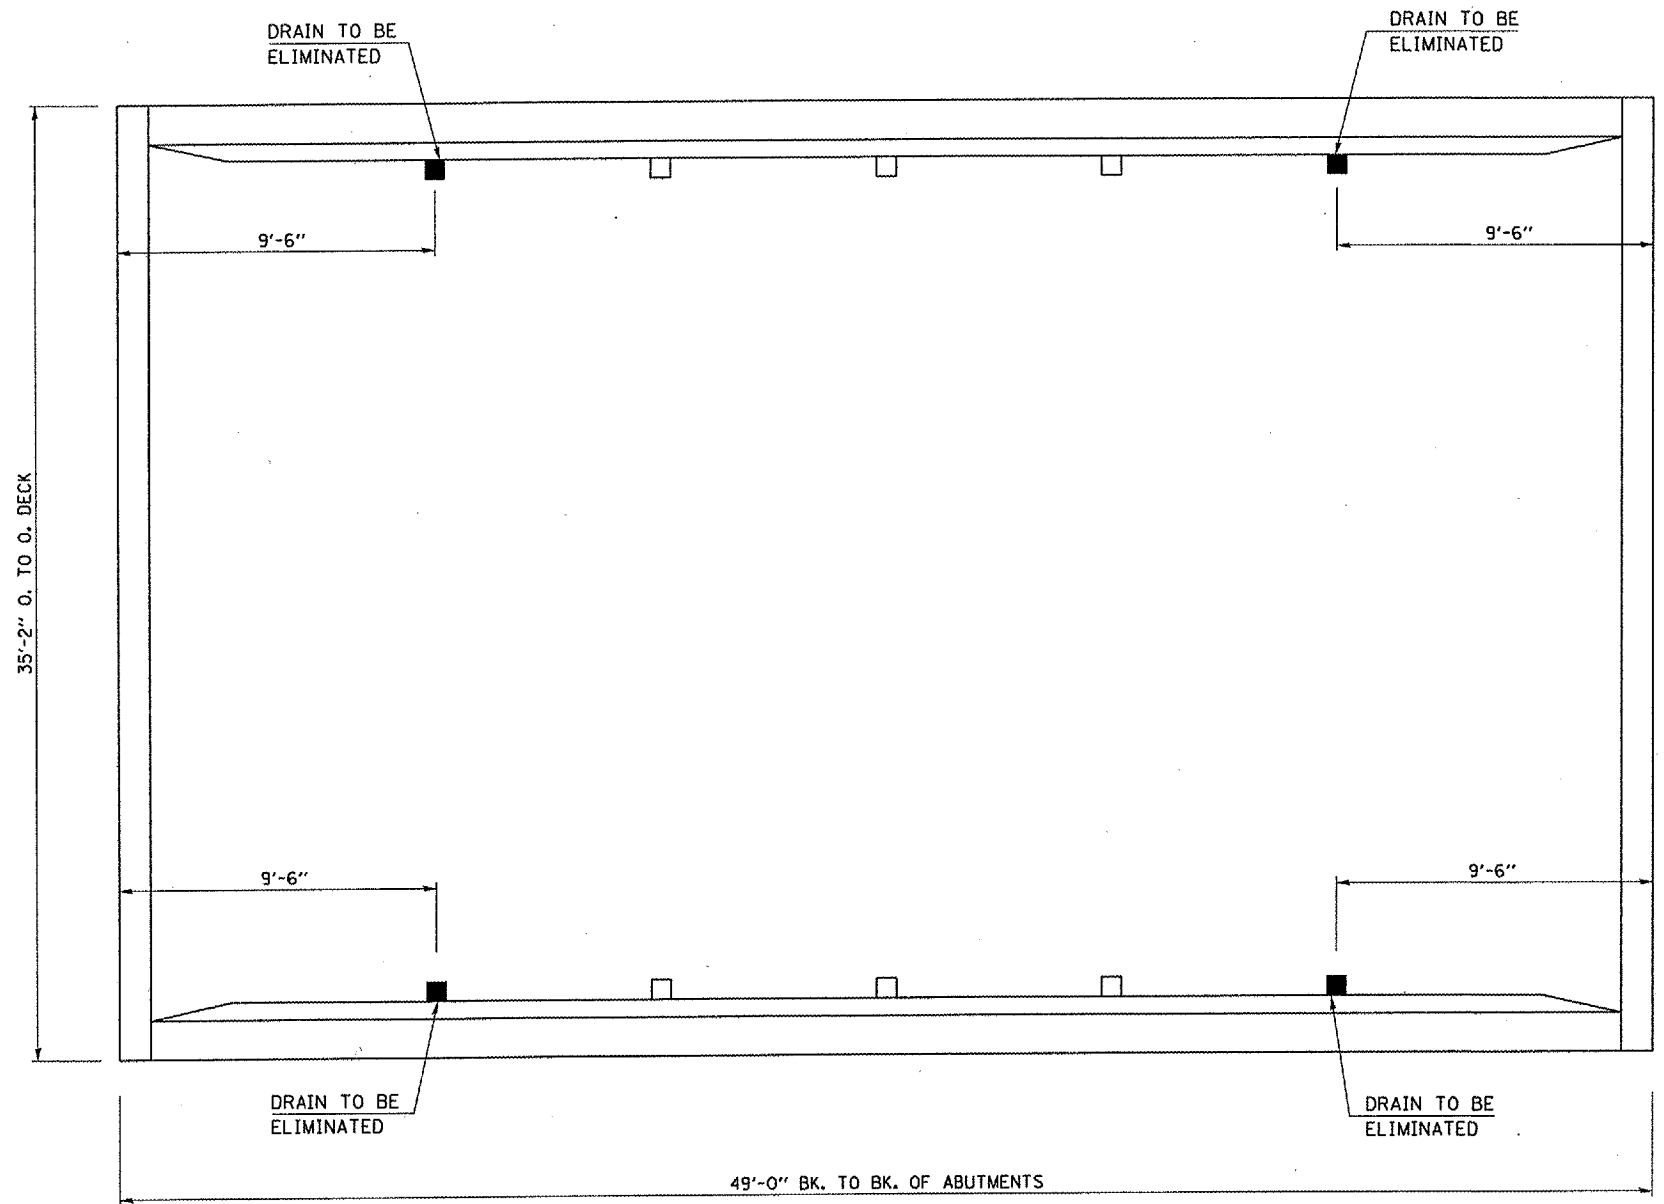

NOTE:
SEE DRAIN ELIMINATION DETAIL
ON SHEET 6 OF 6 FOR DRAINS
TO BE ELIMINATED.

LOCATION OF DRAINS
S.N. 010-0257

ILLINOIS DEPARTMENT OF TRANSPORTATION
LOCATION OF DRAINS
F.A.P. ROUTE 709
SECTION 113RS-6 & (113BR-2)I
CHAMPAIGN COUNTY
S.N. 010-0257
SCALE: DO NOT SCALE
DATE: 08/17/04
DRAWN BY: CADD
CHECKED BY: