


EXISTING TYPICAL CROSS SECTION

STATION TO STATION
285+79.20 TO 292+10.00

F.A.P. RTE.	SECTION	COUNTY	TOTAL SHEETS	SHEET NO.
323	(139,140)RS-3	•	18	7

• MACON, MOULTRIE & PIATT
CONTRACT NO. 70394

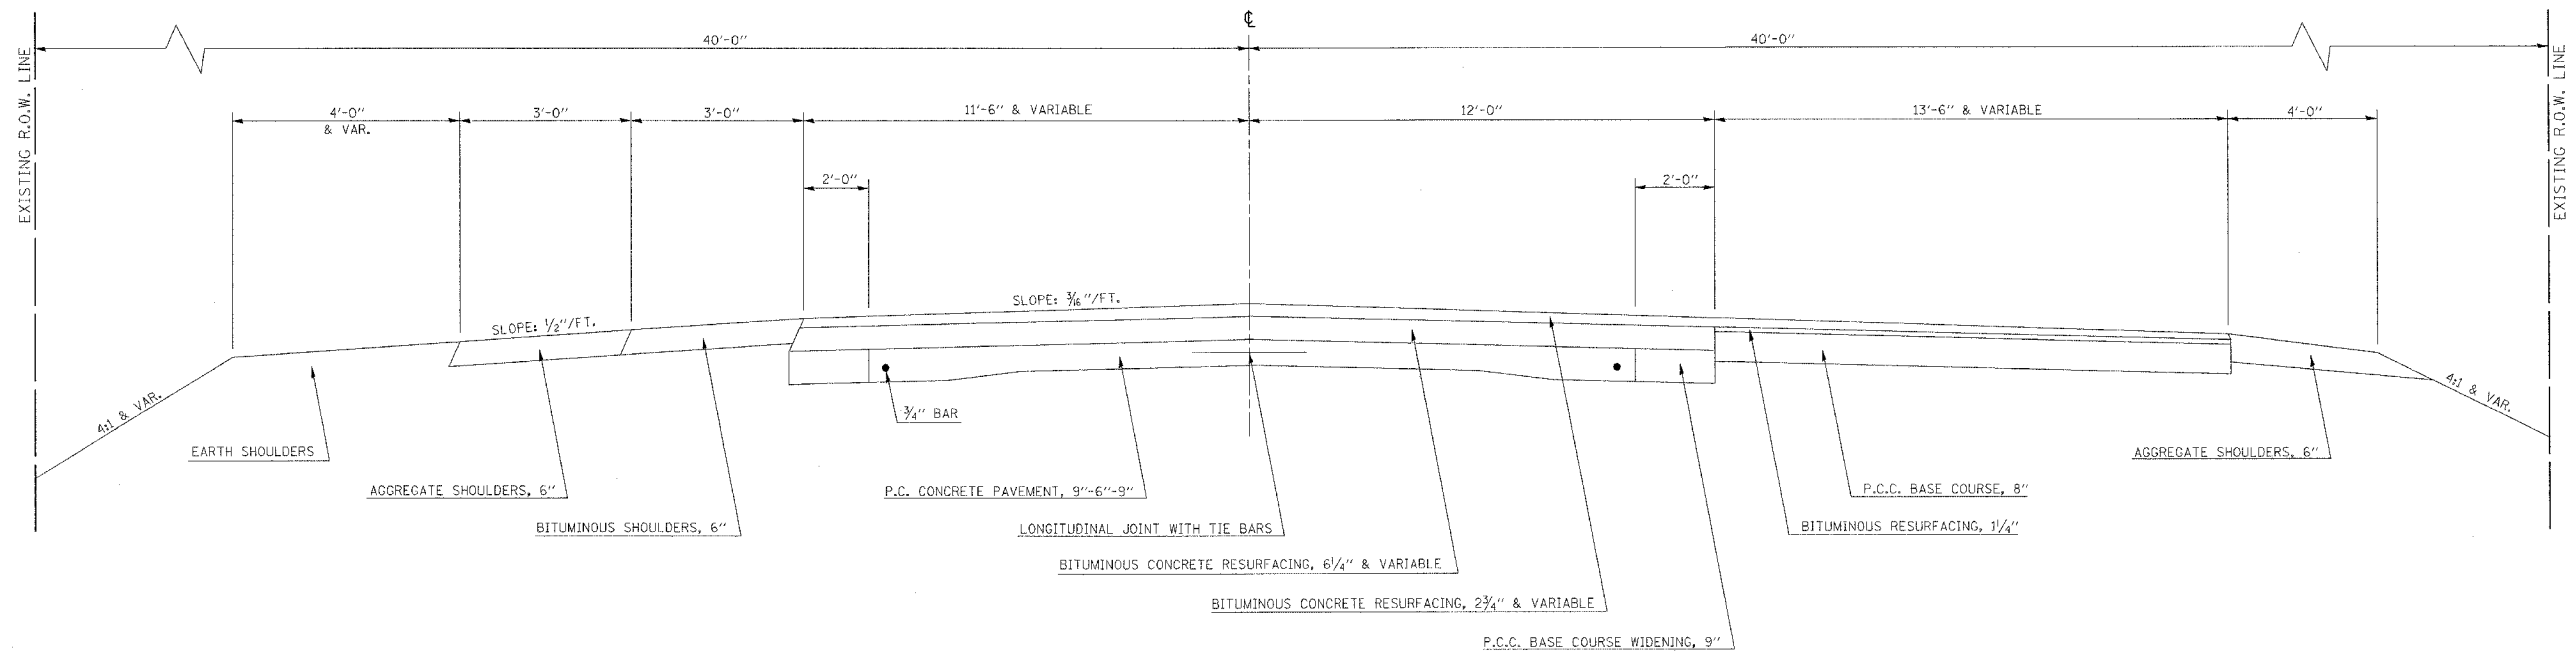

EXISTING TYPICAL CROSS SECTION

STATION TO STATION
343+21.00 TO 410+49.00

STATION EQUATION:
400+09.03 (BK) = 409+39.58 (AH)

