

STATE OF ILLINOIS  
 DEPARTMENT OF TRANSPORTATION  
 DIVISION OF HIGHWAYS  
**PLANS FOR PROPOSED  
 HIGHWAY IMPROVEMENT**


FOR INDEX OF SHEETS, SEE SHEET NO. 2  
 FOR SUMMARY OF QUANTITIES, SEE SHEET NO. 3

PLAN - 1" = 20'  
 PROFILE HORIZ. - N.A.  
 PROFILE VERT. - N.A.  
 CROSS SECTIONS - N.A.

**FAP ROUTE 800 (U.S.45)  
 SECTION 28X-N  
 CHAMPAIGN COUNTY  
 PROJECT HS-0800 (011)**

C-95-083-04


MODERNIZE TRAFFIC SIGNALS

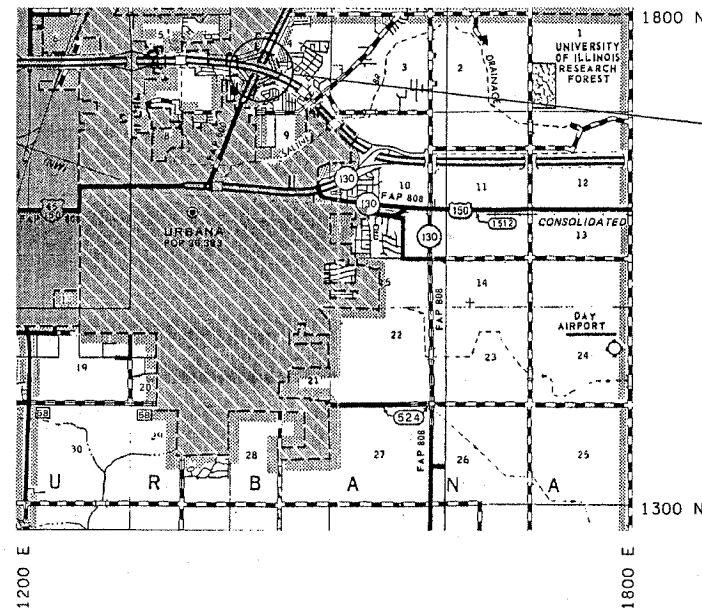

SECTION 28X-N  
 U. S. 45 - PERKINS RD. TO  
 I-74 WESTBOUND RAMPS

FAP ROUTE	SECTION	COUNTY	TOTAL SHEETS	SHEET NO.
800	28X-N	CHAMPAIGN	13	1

CONTRACT NO. 70438  
 D-95-077-04

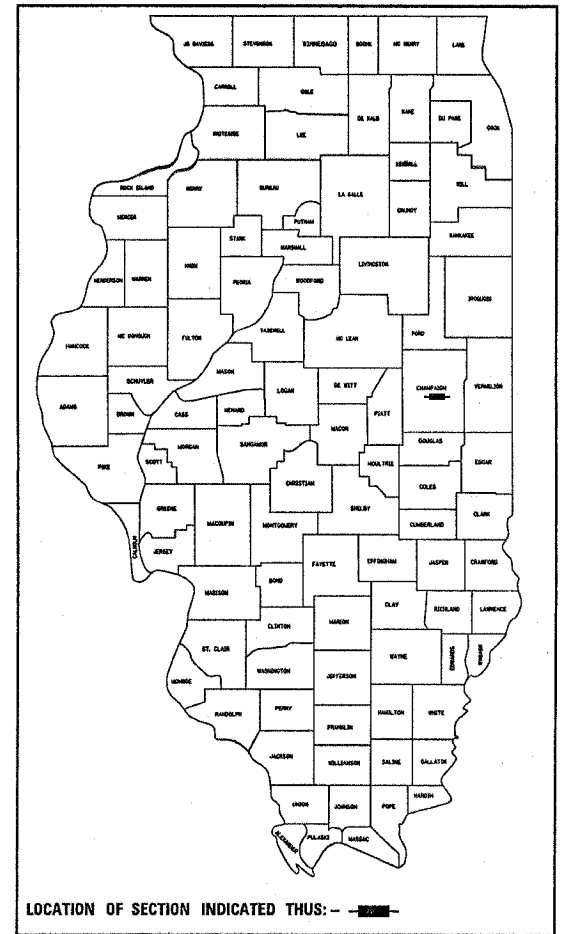

DESIGNER: ROGER BIGGS PROJECT ENGINEER: SCOTT NEIHART (217)465-4181

STATE OF ILLINOIS  
 DEPARTMENT OF TRANSPORTATION  
 DIVISION OF HIGHWAYS

SUBMITTED 12/30 20 04

Joseph Coore  
 DEPUTY DIRECTOR OF HIGHWAYS, REGION THREE ENGINEER

February 4, 20 05  
Mike Hine  
 ENGINEER OF DESIGN AND ENVIRONMENT

February 4, 20 05  
Victor Madec  
 DIRECTOR OF HIGHWAYS, CHIEF ENGINEER

FOR UNDERGROUND UTILITY  
 LOCATIONS CALL  
 TOLL FREE J.U.L.I.E. TELEPHONE NO.  
 1-800-892-0123  
 URBANA TOWNSHIP

CONTRACT NO. 70438

FAP ROUTE 800 SECTION 28X-N CHAMPAIGN COUNTY

PRINTED BY AUTHORITY OF THE STATE OF ILLINOIS