



TRAFFIC SIGNAL MODERNIZATION FAP 800 (U.S. 45) & I-74 EASTBOUND RAMPS

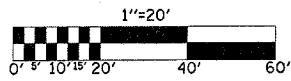

SIGNAL LAYOUT

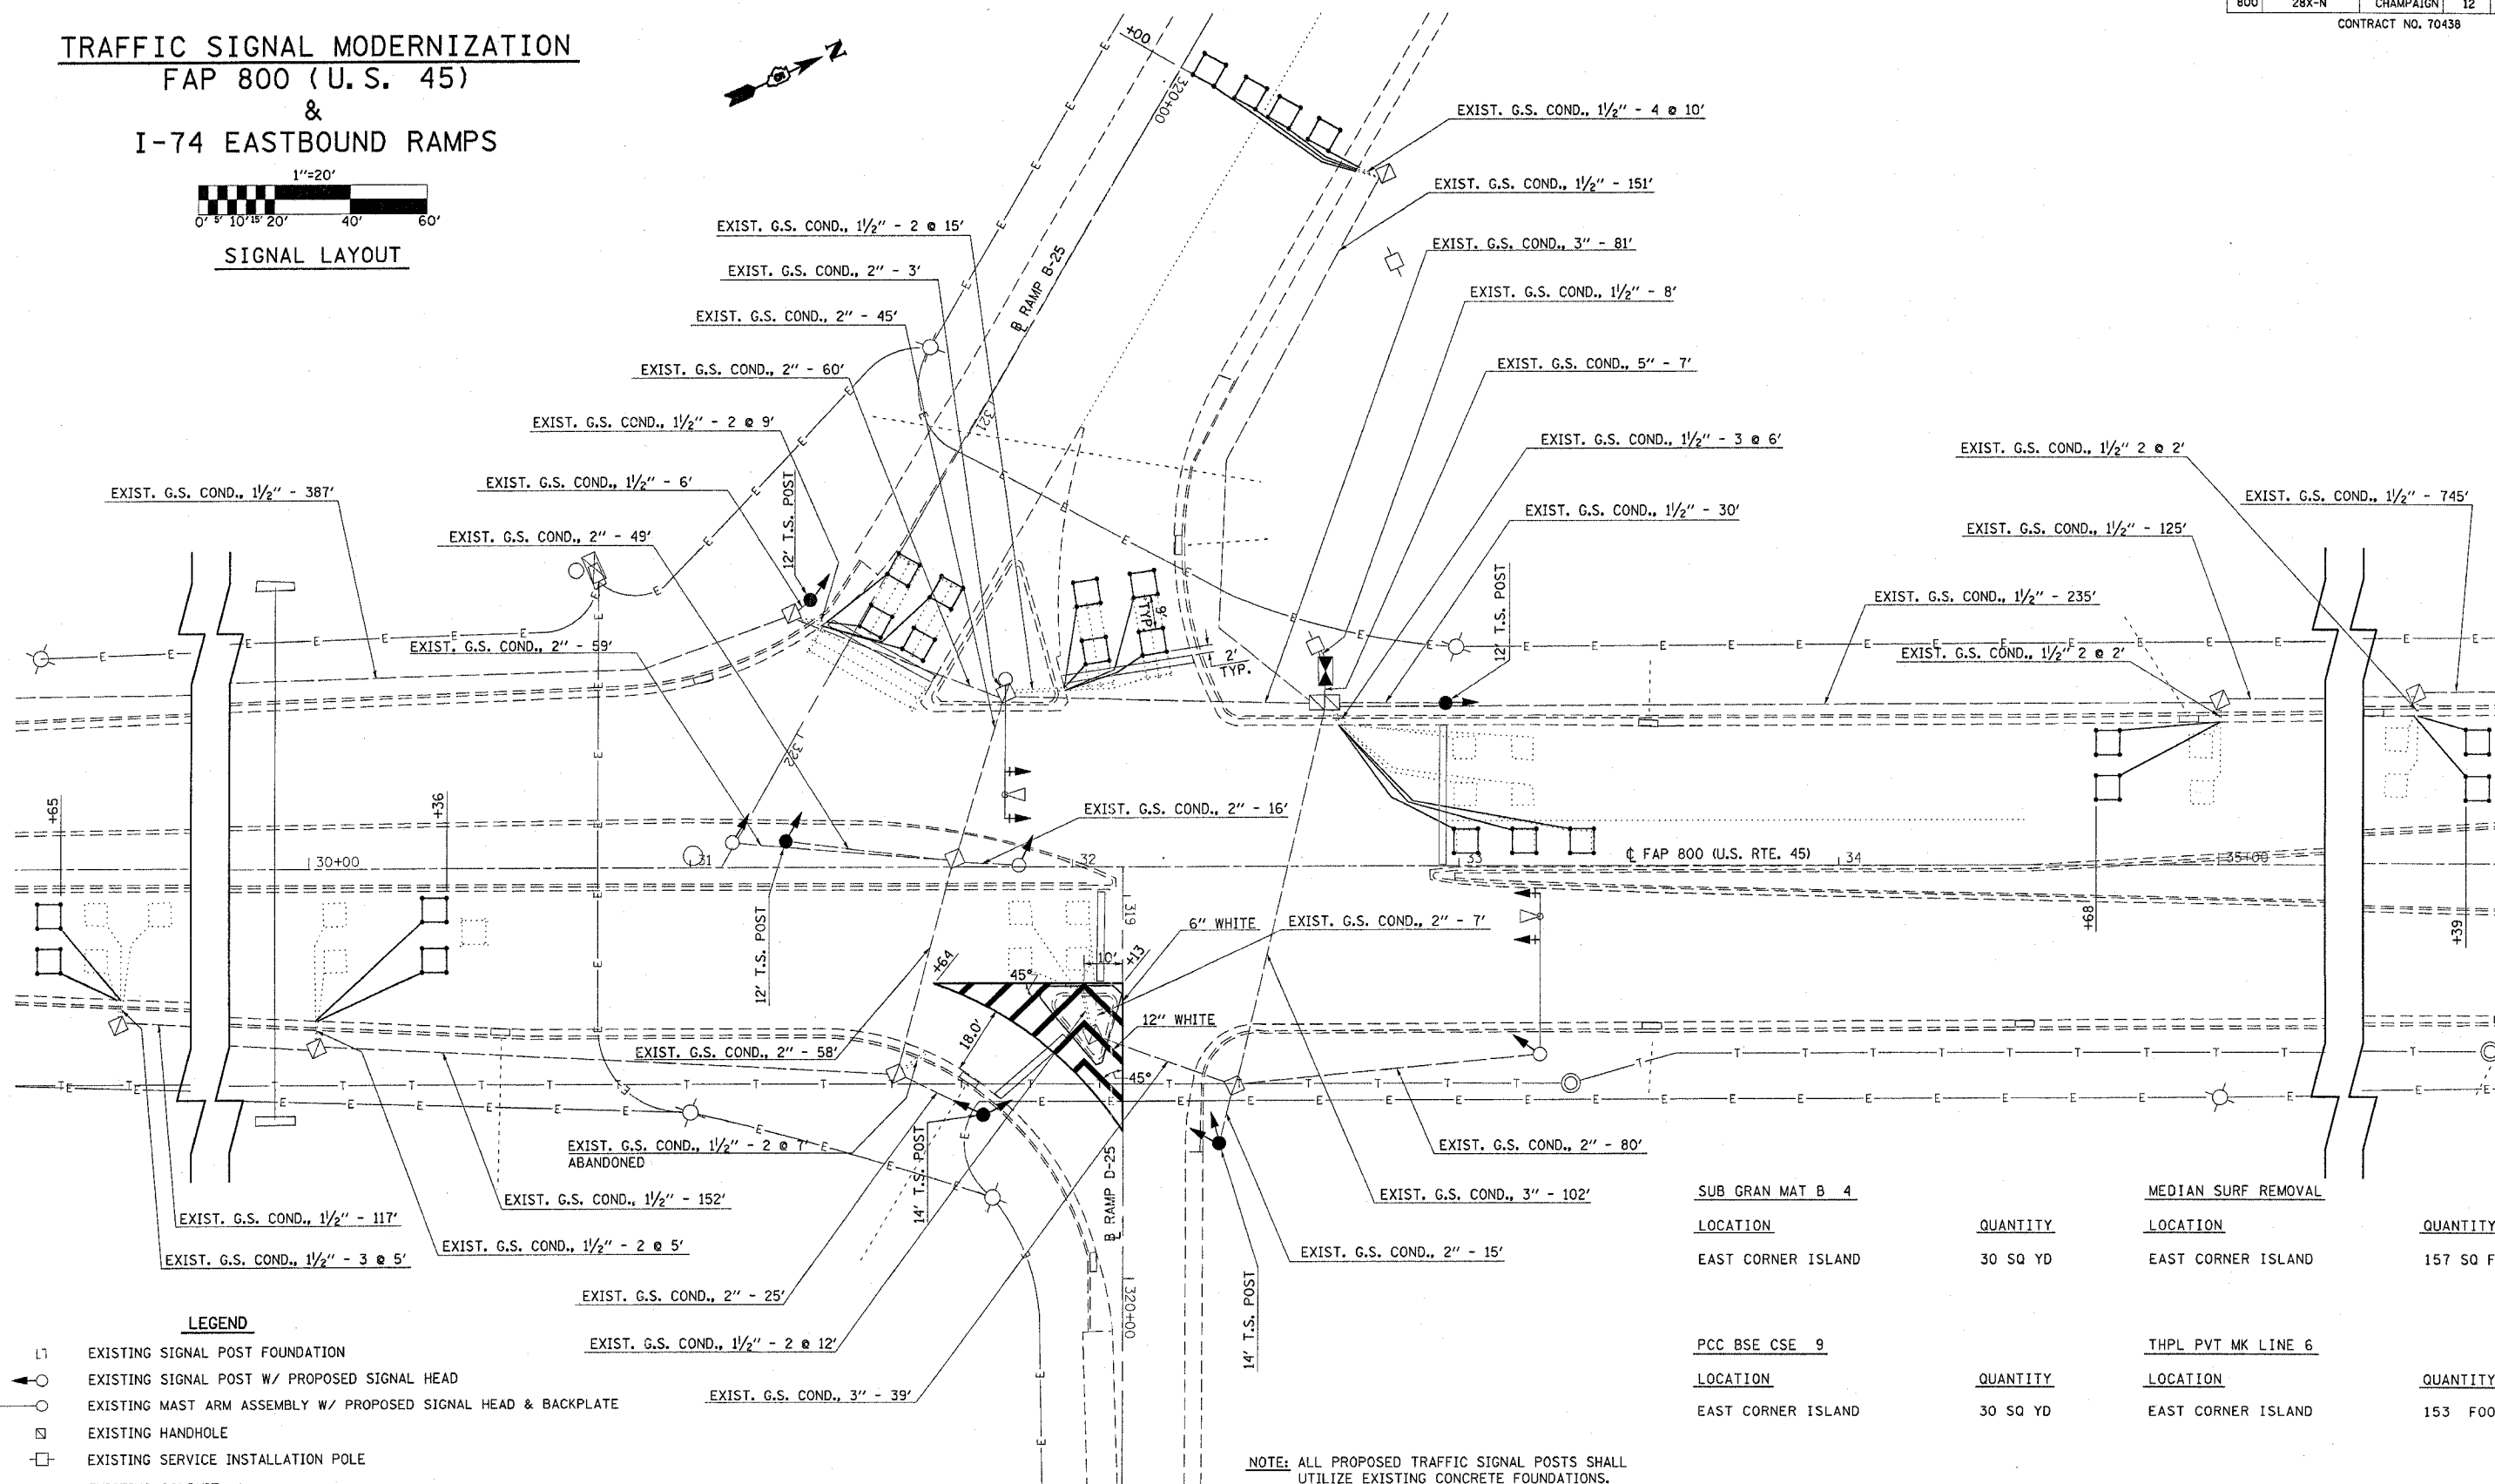

LEGEND

- L1 EXISTING SIGNAL POST FOUNDATION
- ←○ EXISTING SIGNAL POST W/ PROPOSED SIGNAL HEAD
- EXISTING MAST ARM ASSEMBLY W/ PROPOSED SIGNAL HEAD & BACKPLATE
- EXISTING HANDHOLE
- EXISTING SERVICE INSTALLATION POLE
- EXISTING CONDUIT
- ▨ PROPOSED CONTROLLER AND CABINET
- ←● PROPOSED SIGNAL HEAD AND POST
- PROPOSED SERVICE INSTALLATION

NOTE: ALL PROPOSED TRAFFIC SIGNAL POSTS SHALL UTILIZE EXISTING CONCRETE FOUNDATIONS.

LOCATION	QUANTITY	LOCATION	QUANTITY
SUB GRAN MAT B 4		MEDIAN SURF REMOVAL	
EAST CORNER ISLAND	30 SQ YD	EAST CORNER ISLAND	157 SQ FT
PCC BSE CSE 9		THPL PVT MK LINE 6	
EAST CORNER ISLAND	30 SQ YD	EAST CORNER ISLAND	153 FOOT
COMB CURB GUTTER REM		THPL PVT MK LINE 12	
EAST CORNER ISLAND	56 FOOT	EAST CORNER ISLAND	100 FOOT