


F.A. RTE.	SECTION	COUNTY	TOTAL SHEETS	SHEET NO.
VAR.		VARIOUS	26	18

D-5 PPP 2004-1
CONTRACT NO. 70440

⑦ PROPOSED TYPICAL CROSS SECTION ⑦

F.A.P. 832 (IL. 49)
 STATION TO STATION
 ⑥ 591+76.00 593+60.00 ⑦
 ⑧ 595+52.00 597+41.00 ⑥

PAVING OMISSION
 STA. 593+60.00 TO STA. 595+52.00

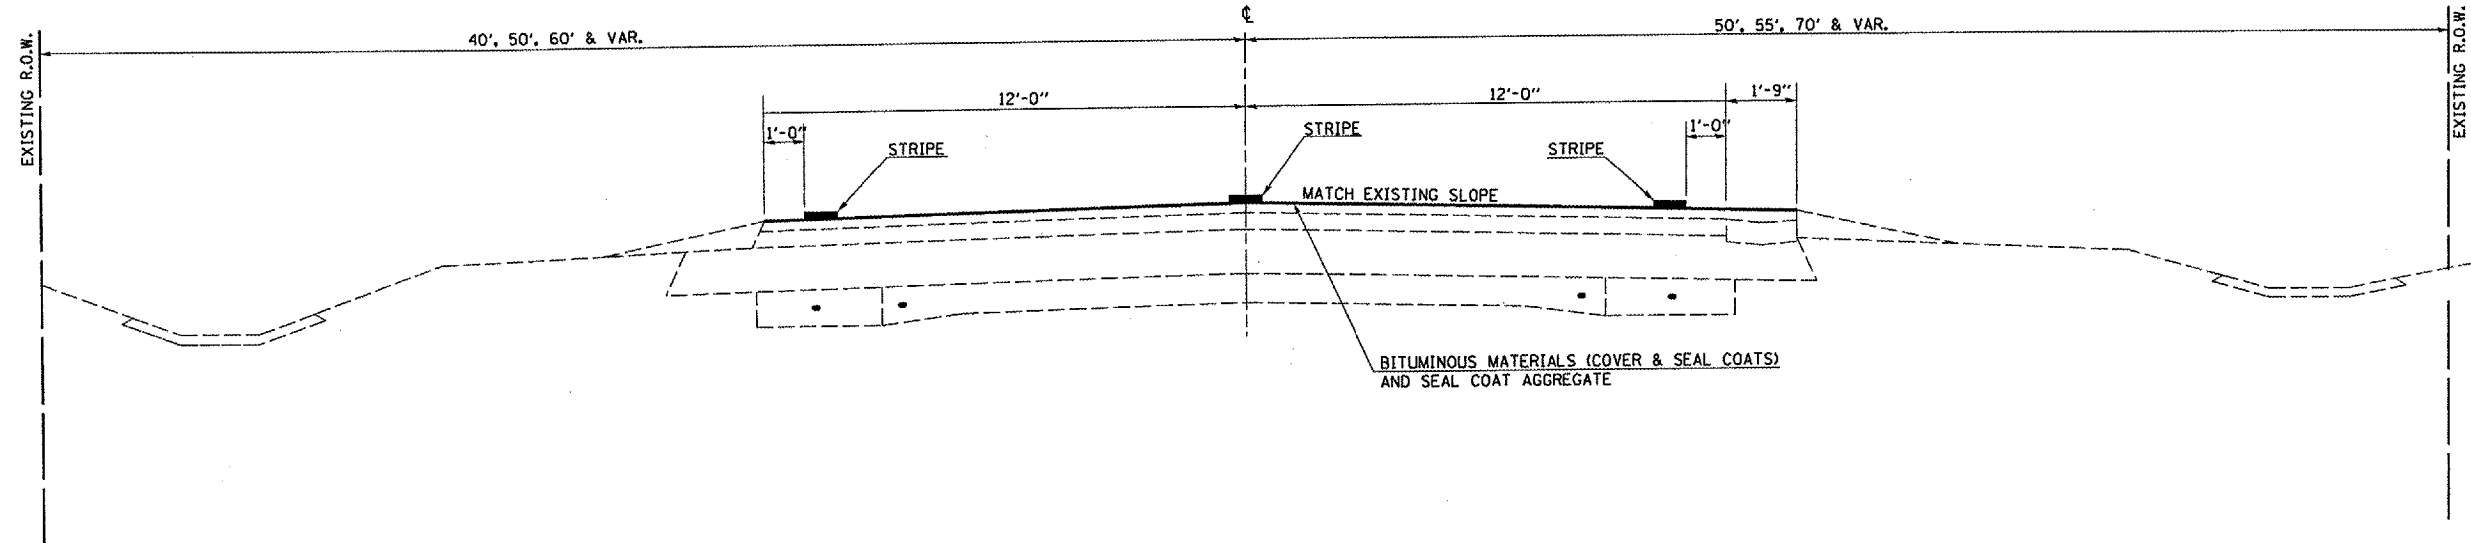


• 1 TYPE B GUTTER IS LOCATED IN SHOULDER ADJACENT TO PAVEMENT
 LT. & RT. OF STATION 595+44.62 TO STATION 598+42.

• 2 BITUMINOUS SHOULDER

STATION	STATION	WIDTH
LT. 591+76.00	LT. 593+60.00	5'
RT. 591+76.00	RT. 593+60.00	4'
LT. 595+52.00	LT. 597+41.00	5'
RT. 595+52.00	RT. 597+40.00	4'

⑧ PROPOSED TYPICAL CROSS SECTION ⑧

F.A.P. 832 (IL. 49)
 STATION TO STATION
 ④ 602+44.00 603+45.00 ⑤

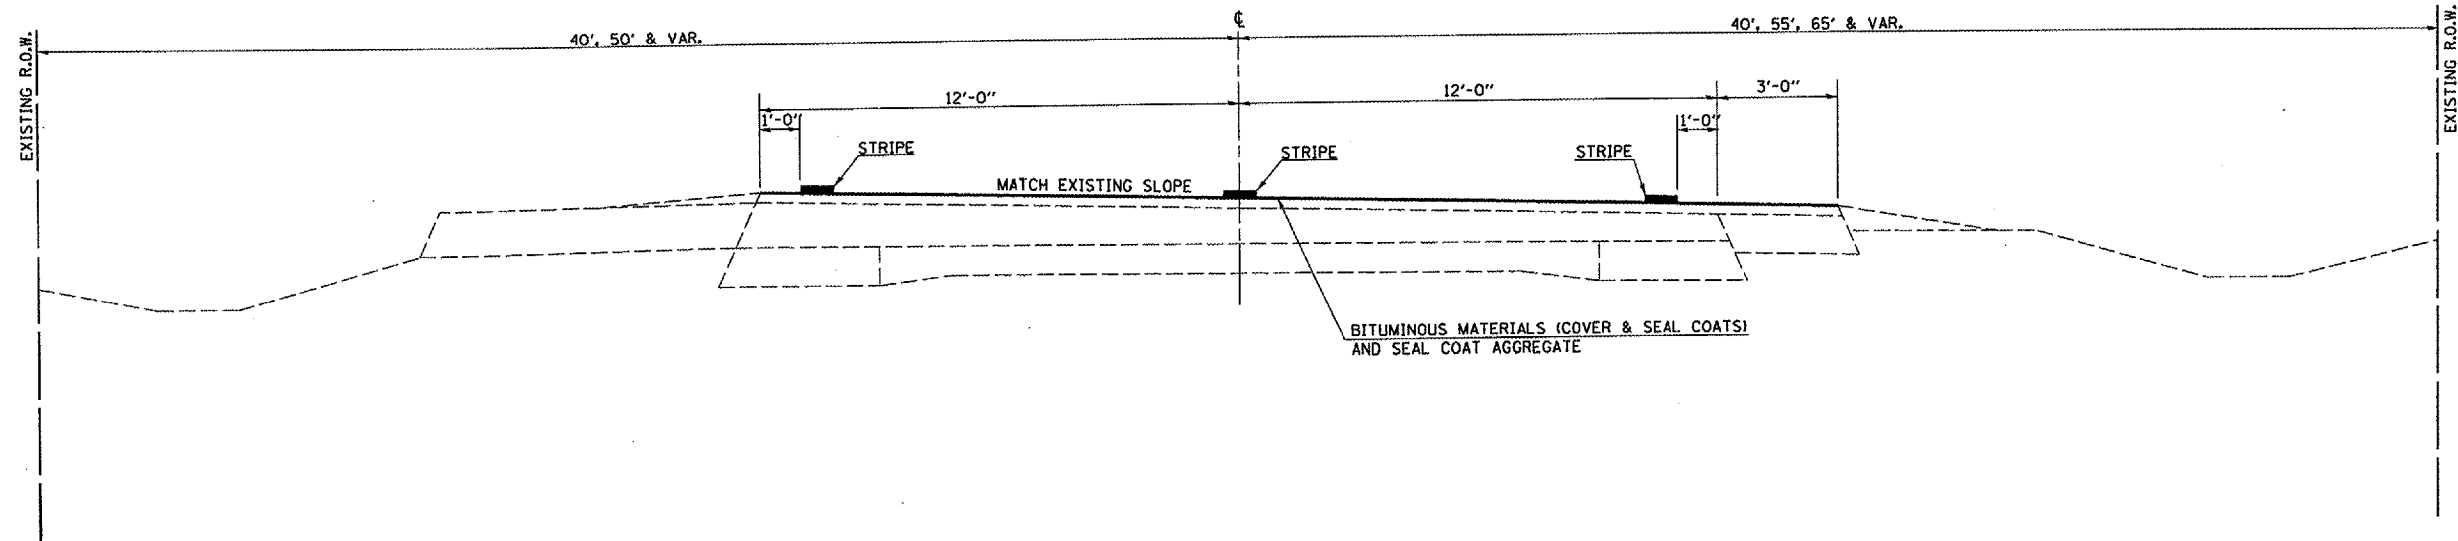

SUPER-ELEVATION RATES

STATION	STATION	SUPERELEVATION
602+44.00	603+45.00	0.074 FT./FT.