


### 9 PROPOSED TYPICAL CROSS SECTION 9

F.A.P. 832 (IL. 49)  
 STATION TO STATION  
 603+45.00 TO 612+26.50  
 823+47.00 TO 834+48.60

F.A. RTE.	SECTION	COUNTY	TOTAL SHEETS	SHEET NO.
VAR.		VARIOUS	26	19

D-5 PPP 2004-1  
 CONTRACT NO. 70440

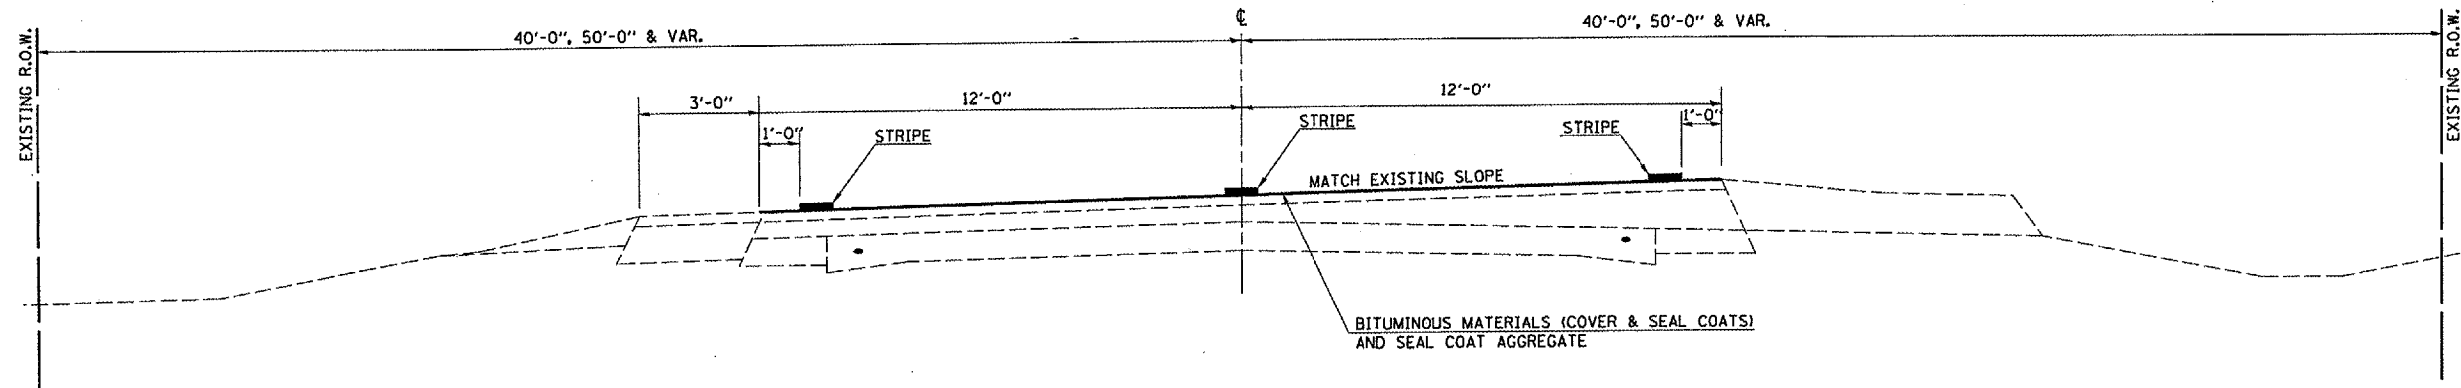

SUPER-ELEVATION RATES		SUPERELEVATION
STATION	STATION	
603+45.00	612+26.50	0.074 FT./FT.
823+47.00	834+48.60	0.026 FT./FT.

### 10 PROPOSED TYPICAL CROSS SECTION 10

F.A.P. 832 (IL. 49)  
 STATION TO STATION  
 845+28.00 TO 846+80.67  
 847+85.33 TO 848+35.00

PAVING OMISSION  
 STA. 846+80.67 TO STA. 847+85.33

