


F.A. RTE.	SECTION	COUNTY	TOTAL SHEETS	SHEET NO.
VAR.	-	VARIOUS	26	20

D-5 PPP 2004-1
CONTRACT NO. 70440

⑪ PROPOSED TYPICAL CROSS SECTION ⑪

F.A.S. 659 (CADWELL ROAD)
STA. 1+29.8 TO STA. 7+67.62 ⑫

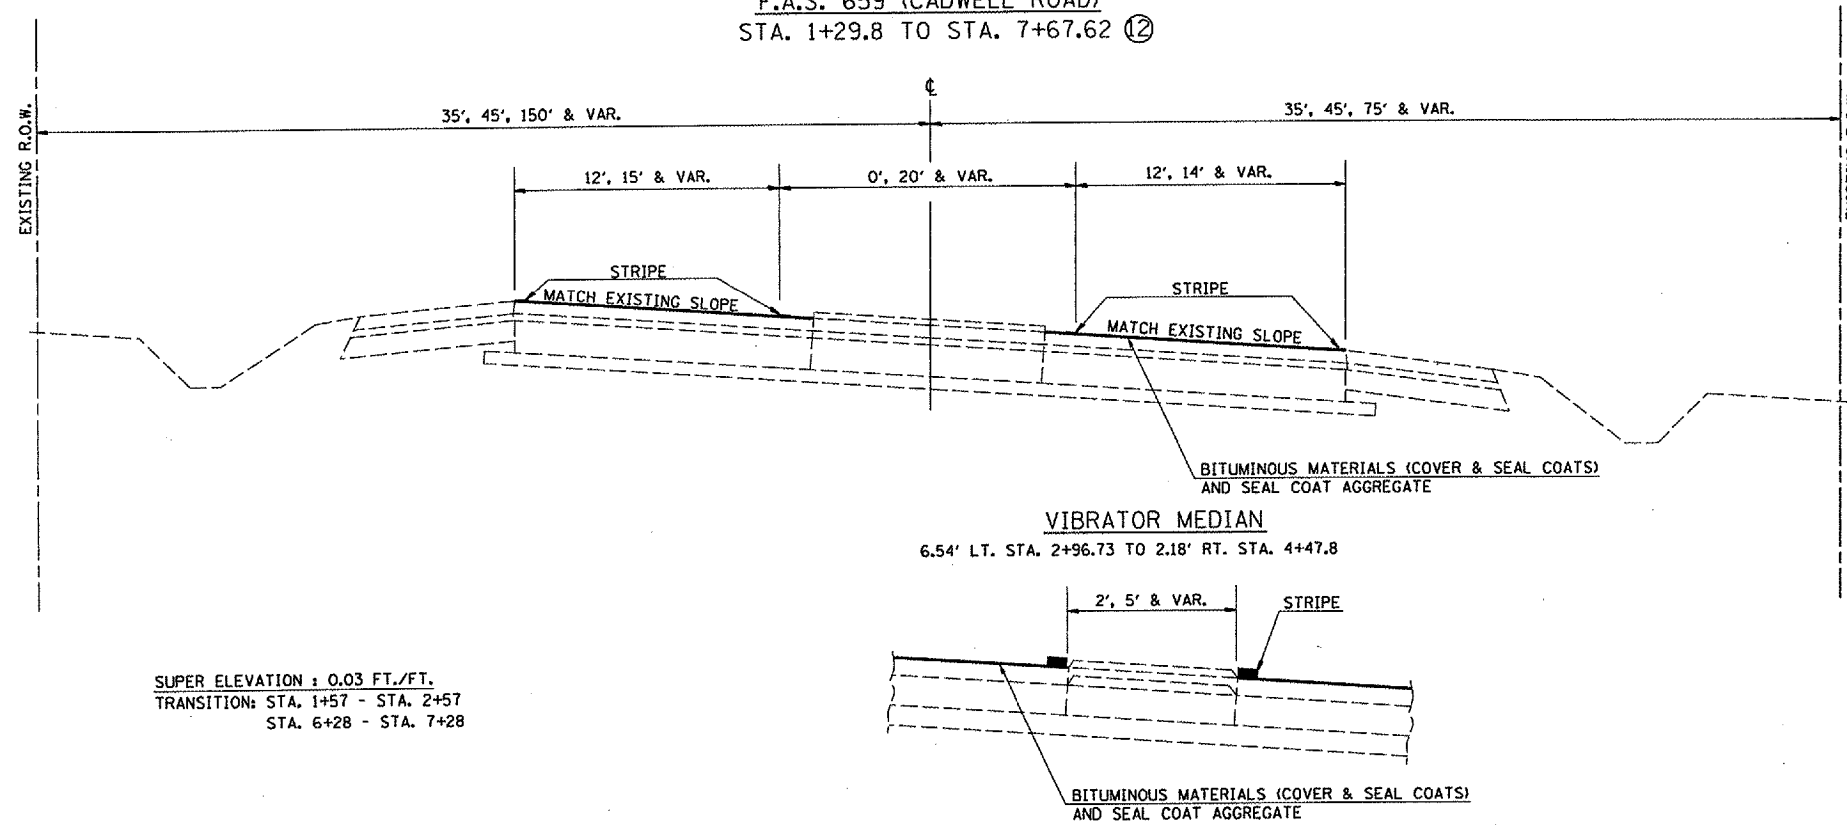

⑫ PROPOSED TYPICAL CROSS SECTION ⑫

F.A.S. 659 (CADWELL ROAD)

- ⑪ STA. 7+67.62 TO STA. 27+71.62 ⑪
- ⑬ STA. 43+51.04 TO STA. 65+25 ⑬
- ⑮ STA. 69+50 TO STA. 218+84 ⑮
- OMISSION STA. 44+60.18 TO STA. 45+77.72 (SECTION 1BR-2)
- OMISSION STA. 154+16.12 TO STA. 155+33.66 (SECTION 1BR-1)
- OMISSION STA. 172+71.41 TO STA. 174+51.72 (SECTION 1BR)

