


F.A. RTE.	SECTION	COUNTY	TOTAL SHEETS	SHEET NO.
B04	321-2	CHAMPAIGN	15	7

CONTRACT NO. 70446

EXISTING TYPICAL CROSS SECTION

SPRINGFIELD AVE.
STATION 3+31.01 TO STATION 27+30

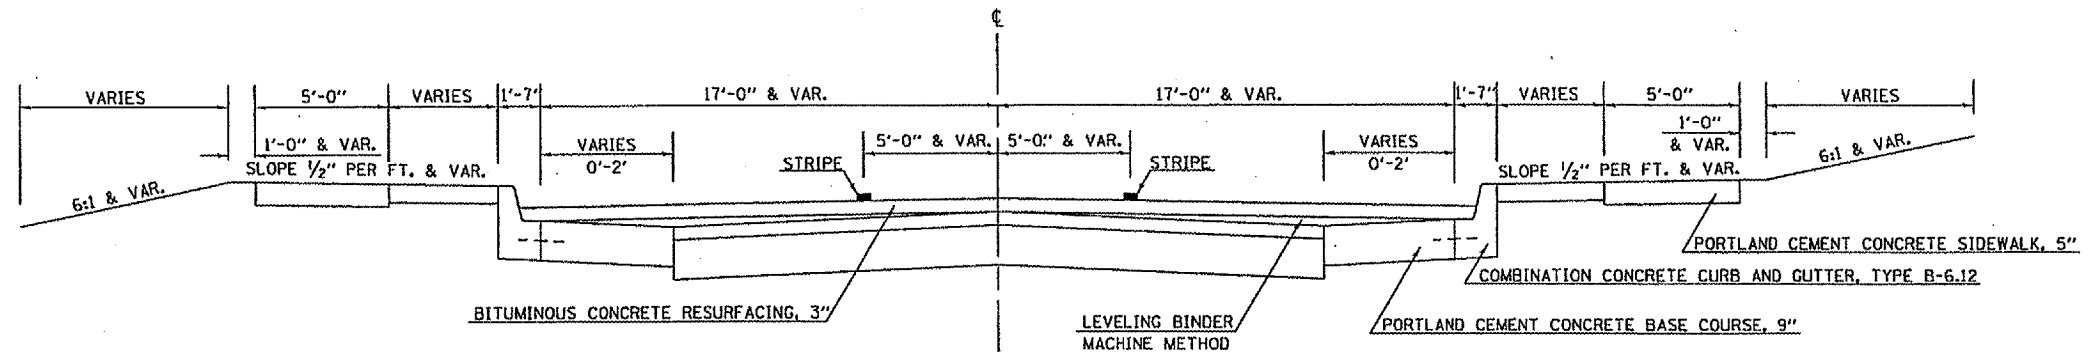

NOTE: BITUMINOUS CONCRETE RESURFACING VARIES FROM 5" THICK AT STATION 3+31.01 TO 4 1/2" THICK AT STATION 4+00