


F.A. RYE.	SECTION	COUNTY	TOTAL SHEETS	SHEET NO.
804	321-2	CHAMPAIGN	15	10

CONTRACT NO. 70446

PROPOSED TYPICAL CROSS SECTION

SPRINGFIELD AVE.
STATION 3+31.01 TO STATION 27+30

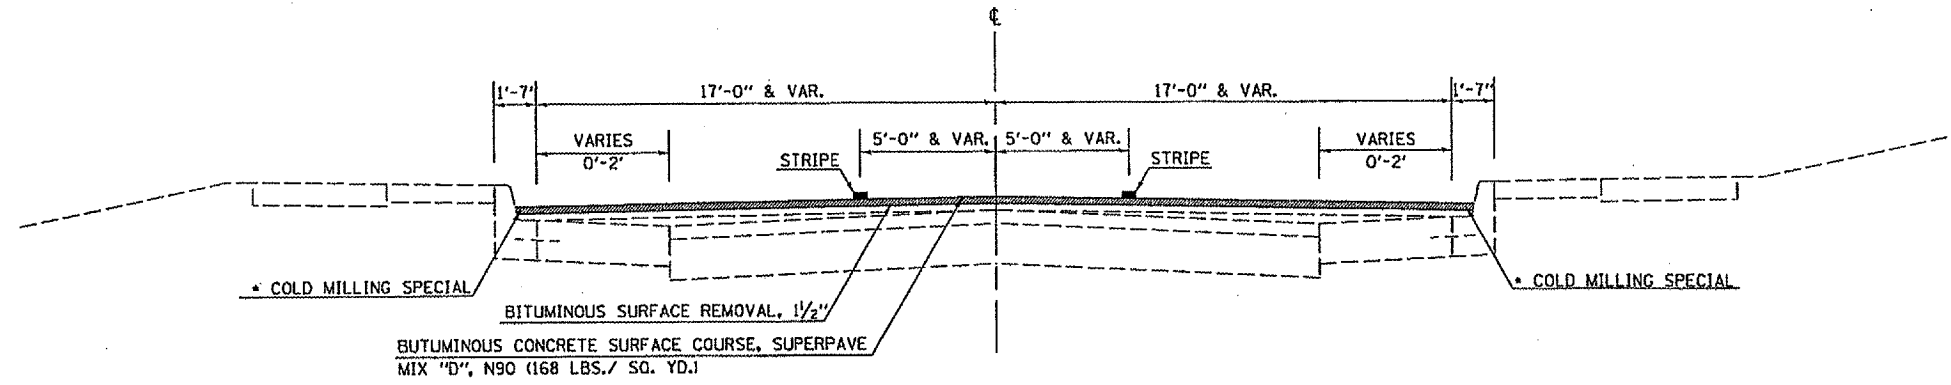

* = AS DIRECTED BY THE ENGINEER, SEE SPECIAL PROVISIONS