


F.A.U. RTE.	SECTION	COUNTY	TOTAL SHEETS	SHEET NO.
7169		CHAMPAIGN	12	10

CONTRACT NO. 70461  
 • D-5 CONTRACT MAINT 2005-12

### TYPICAL APPLICATIONS OF PAVEMENT MARKINGS AND MARKERS

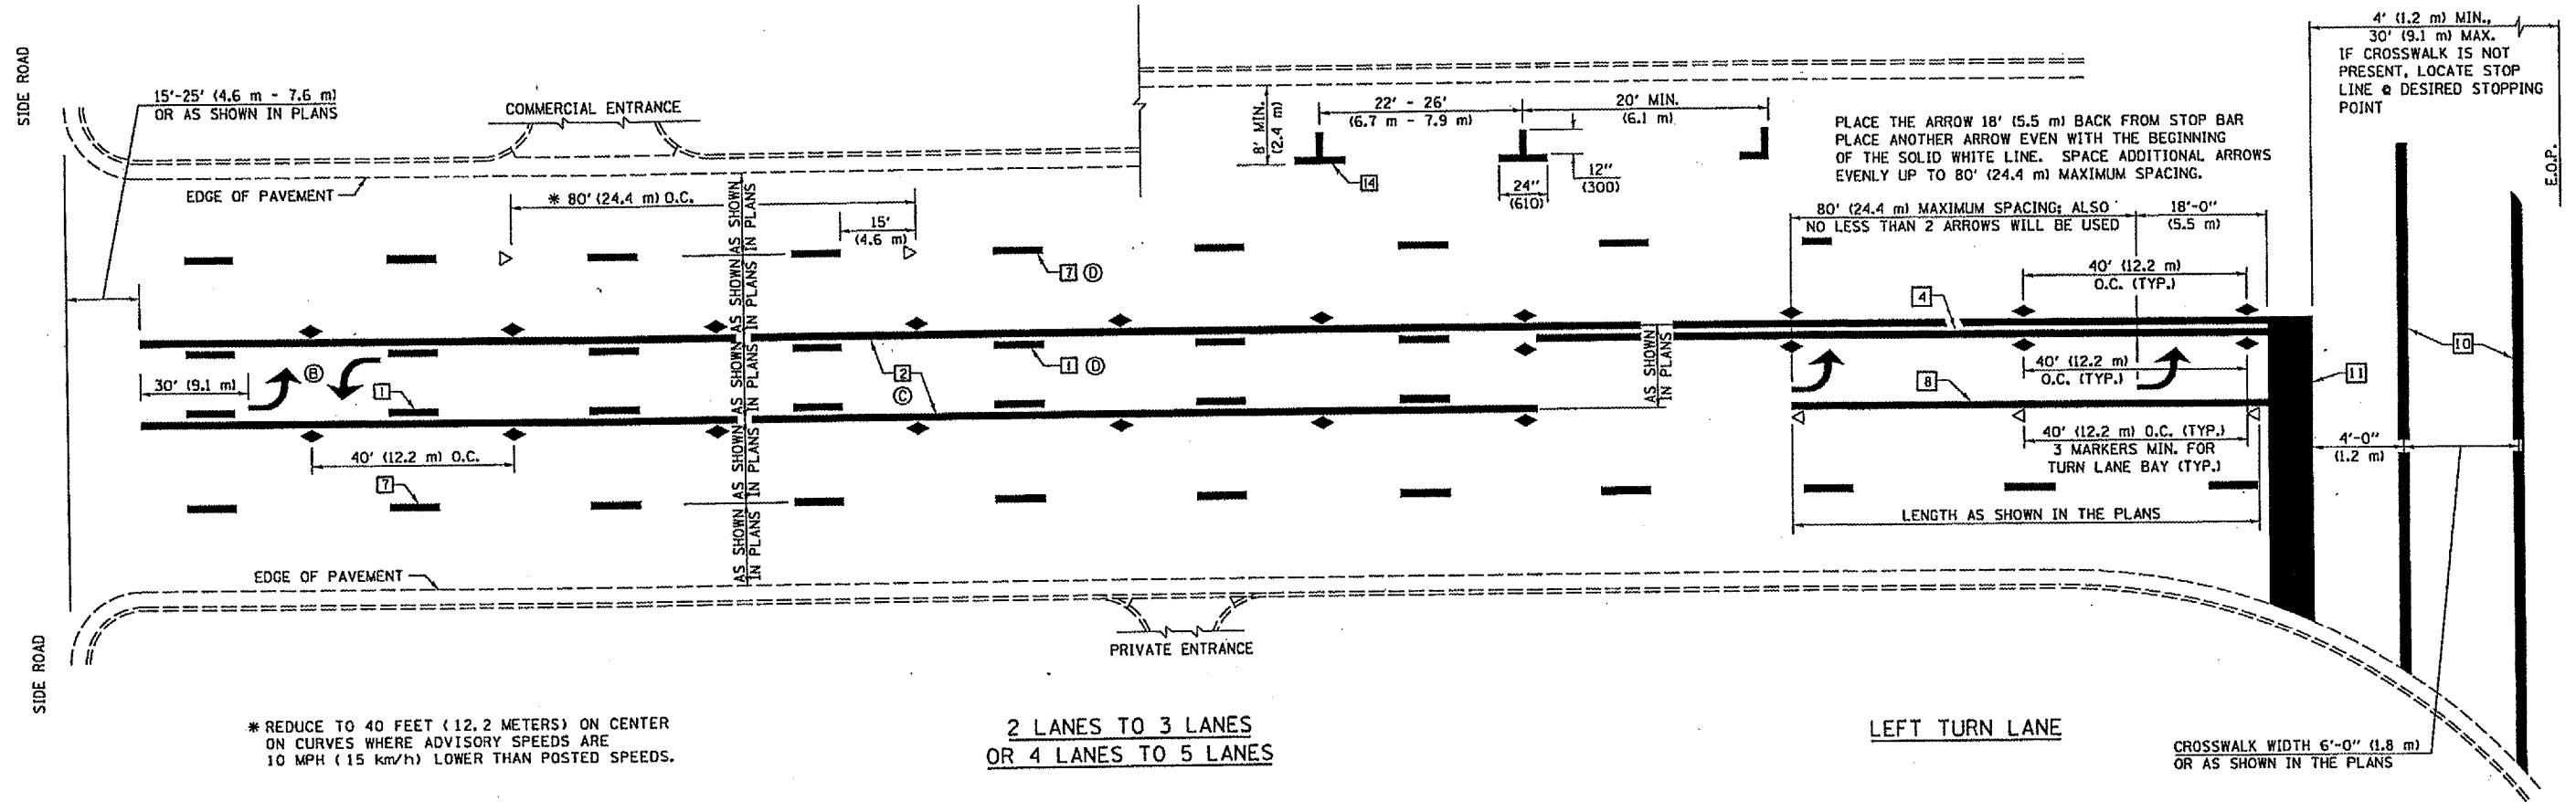

\* REDUCE TO 40 FEET (12.2 METERS) ON CENTER ON CURVES WHERE ADVISORY SPEEDS ARE 10 MPH (15 Km/h) LOWER THAN POSTED SPEEDS.

2 LANES TO 3 LANES  
 OR 4 LANES TO 5 LANES

LEFT TURN LANE

CROSSWALK WIDTH 6'-0" (1.8 m)  
 OR AS SHOWN IN THE PLANS

SHEET 2 OF 3

DESIGNED	NAME	DATE	REVISIONS	NAME	DATE
J.M.H.	J.M.H.	5/85			
FMS	FMS	6/85		GEOMETRICS/K.A.G.	07/02
CTD	CTD	6/88		K.A.G.	08/04
CADD NO.	F-5.25				

ALL DIMENSIONS ARE IN INCHES (MILLIMETERS) UNLESS OTHERWISE SHOWN.