


SECTION A-A FOR AGGREGATE P.E.

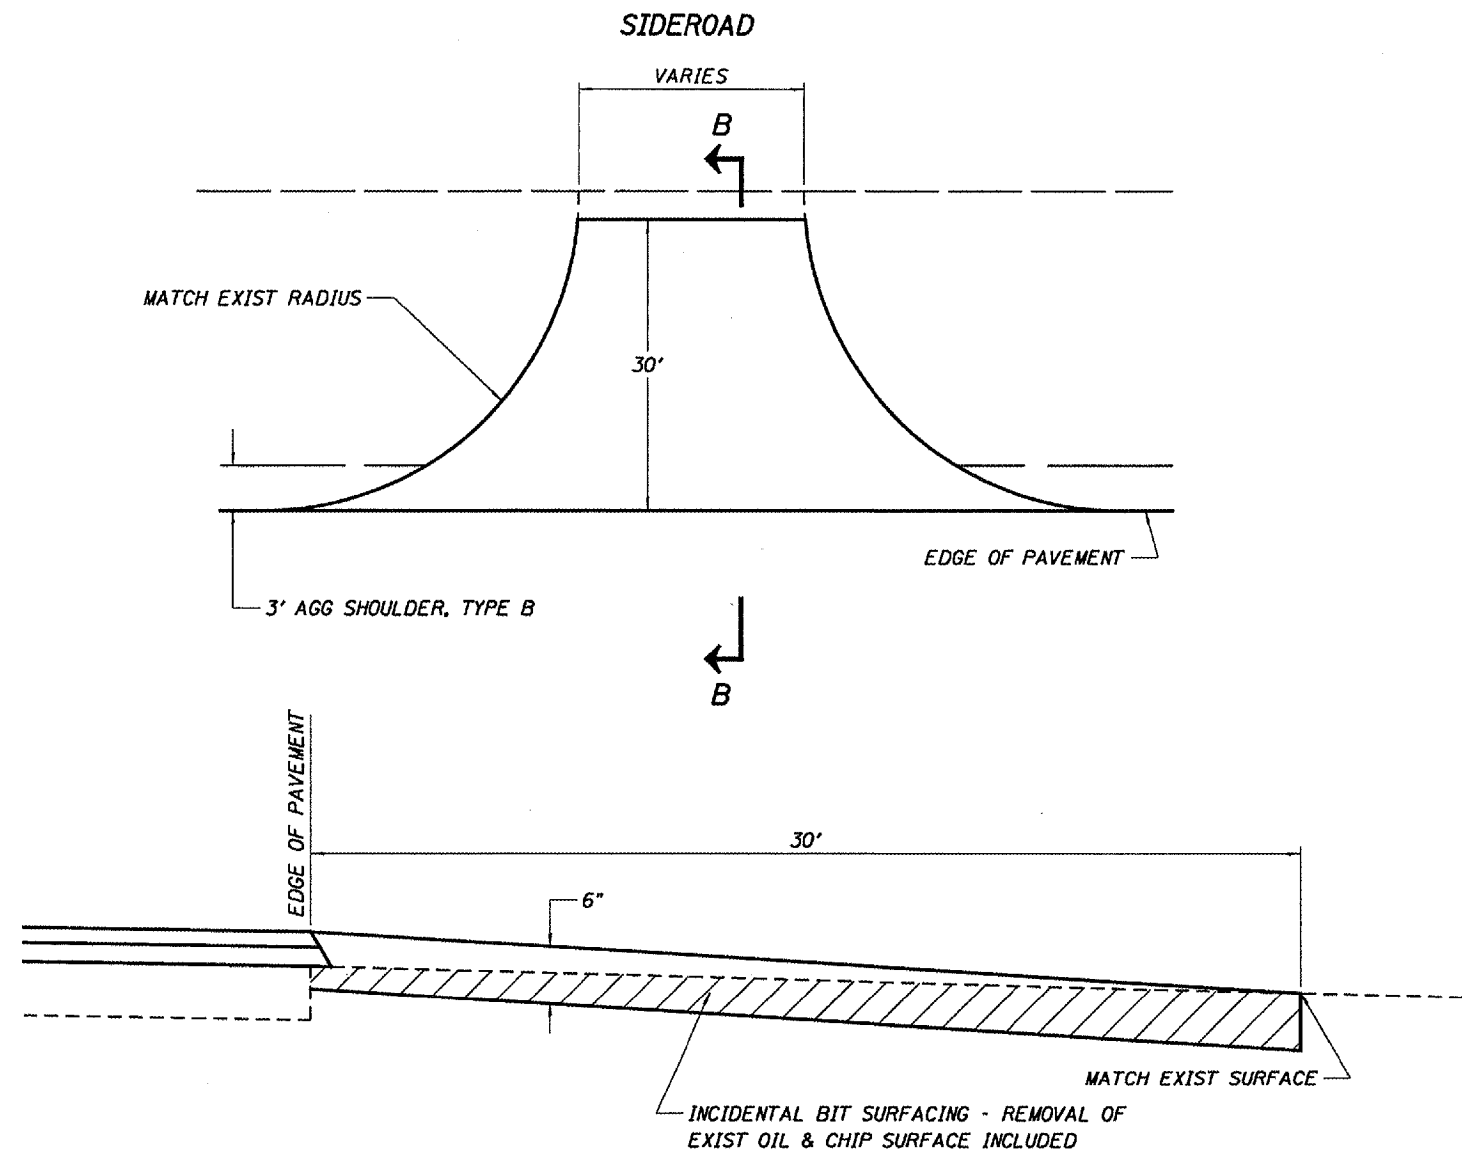

SECTION B-B FOR OIL & CHIP SIDEROAD

NOTE:
SEE ENTRANCE & SIDEROAD SCHEDULE, SHEET 5.

FAS 1769 (F.R. I-55 WEST)
SEC 111RS-5, (84-5-2)RS-3
MONTGOMERY/SANGAMON COUNTY

REVISIONS	
NAME	DATE
OPERATIONS	28AUG97

ILLINOIS DEPARTMENT OF TRANSPORTATION
DISTRICT 6 ENTRANCE
AND SIDEROAD DETAILS FOR
PROJECTS WITHOUT MILLING

DRAWN BY CAD

DATE: OCTOBER 1, 1996