
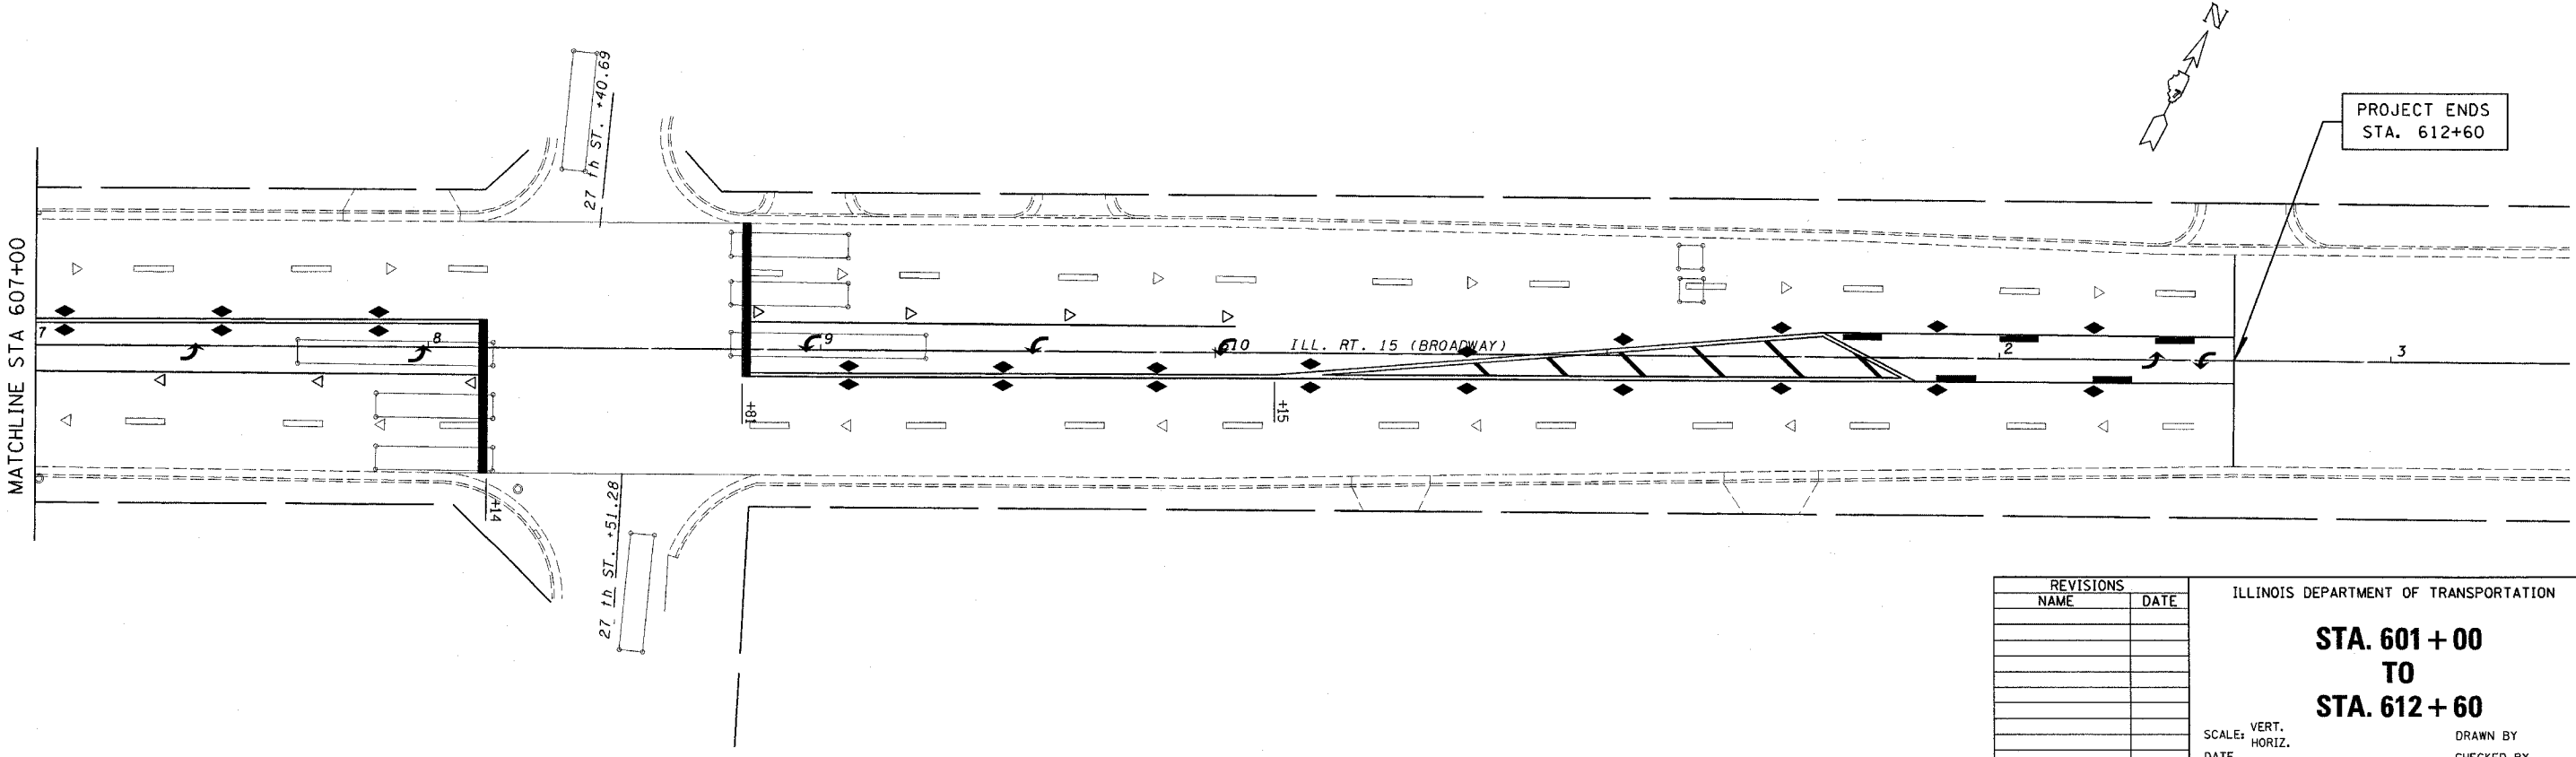


steffenmk
 10/26/2004
 c:\projects\74048\d02904pa.dgn

FAP NO.	SECTION	COUNTY	TOTAL SHEETS	SHEET NO.
821		JEFFERSON	11	10
FED. ROAD DIST. NO. 7	ILLINOIS	FED. AID PROJECT NO.		
CONTRACT NO. 74048				
• (13-2)RS-2,13ZRS-3				

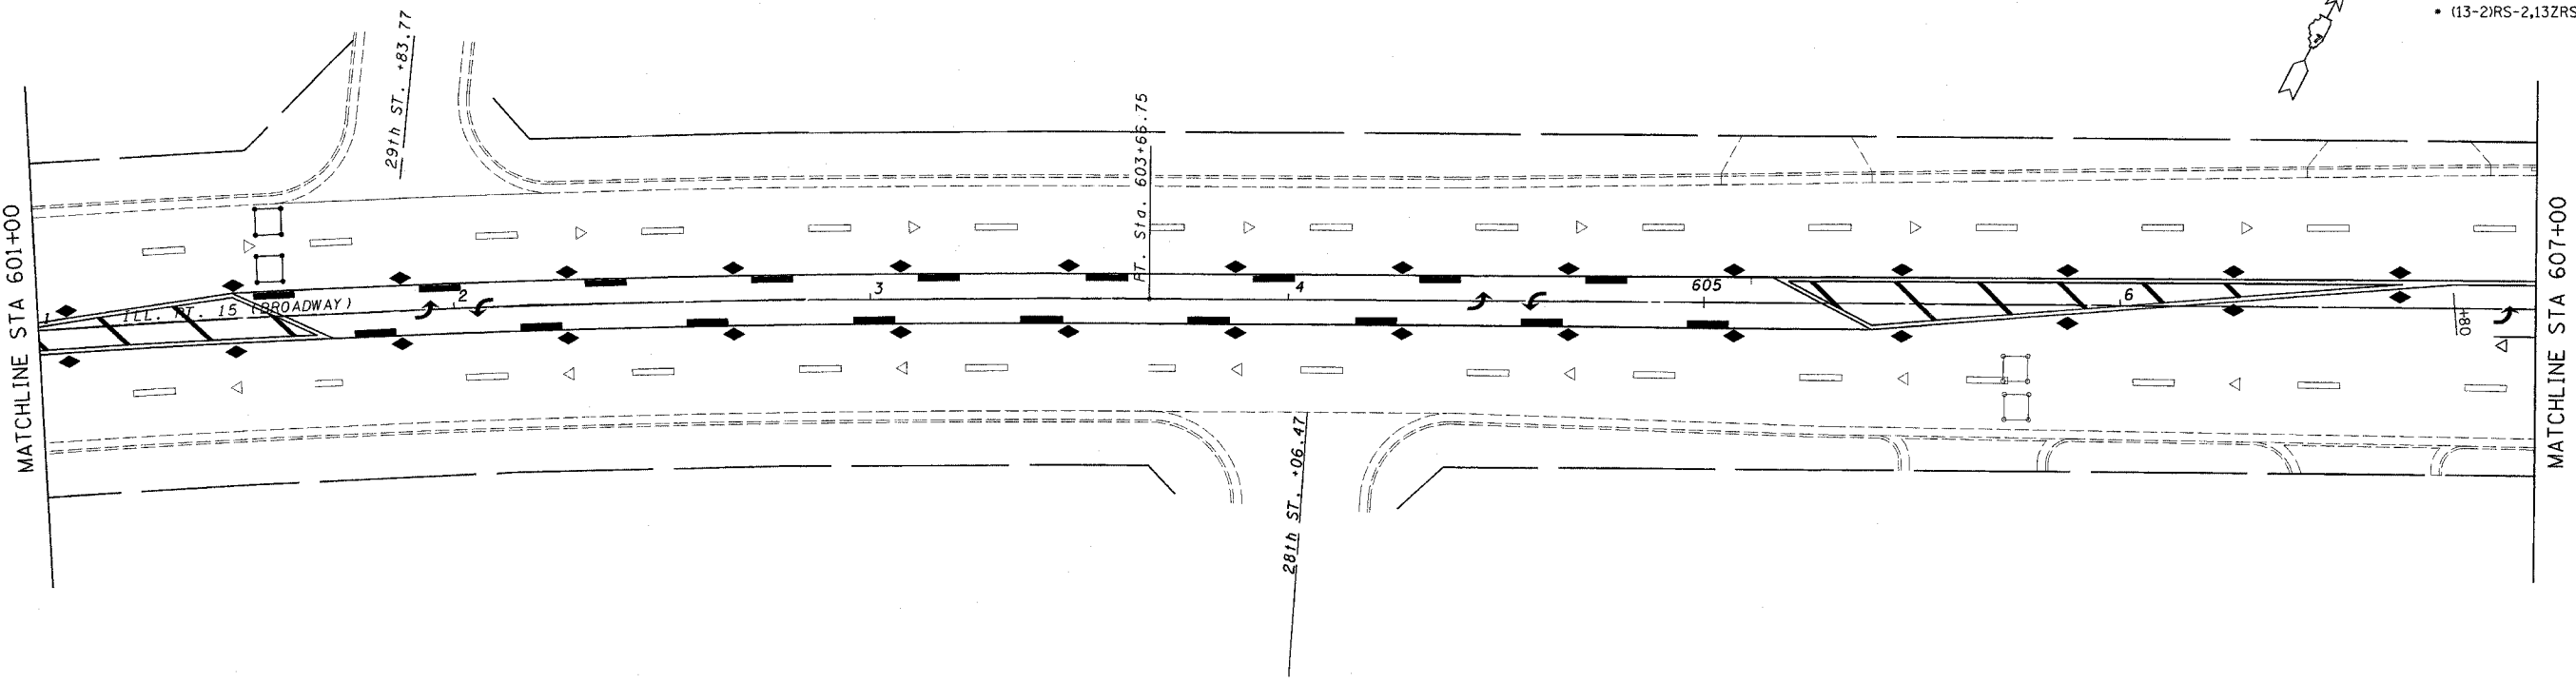

REVISIONS	
NAME	DATE

ILLINOIS DEPARTMENT OF TRANSPORTATION

**STA. 601 + 00
 TO
 STA. 612 + 60**

SCALE: VERT. _____
 HORIZ. _____

DATE _____ DRAWN BY _____
 CHECKED BY _____