


F.A. RTE.	SECTION	COUNTY	TOTAL SHEETS	SHEET NO.
877	•	WHITE	6	6
STA.		TO STA.		
FED. ROAD DIST. NO.	ILLINOIS	FED. AID PROJECT		

- D-7 BIT. RESURF. 2005-5

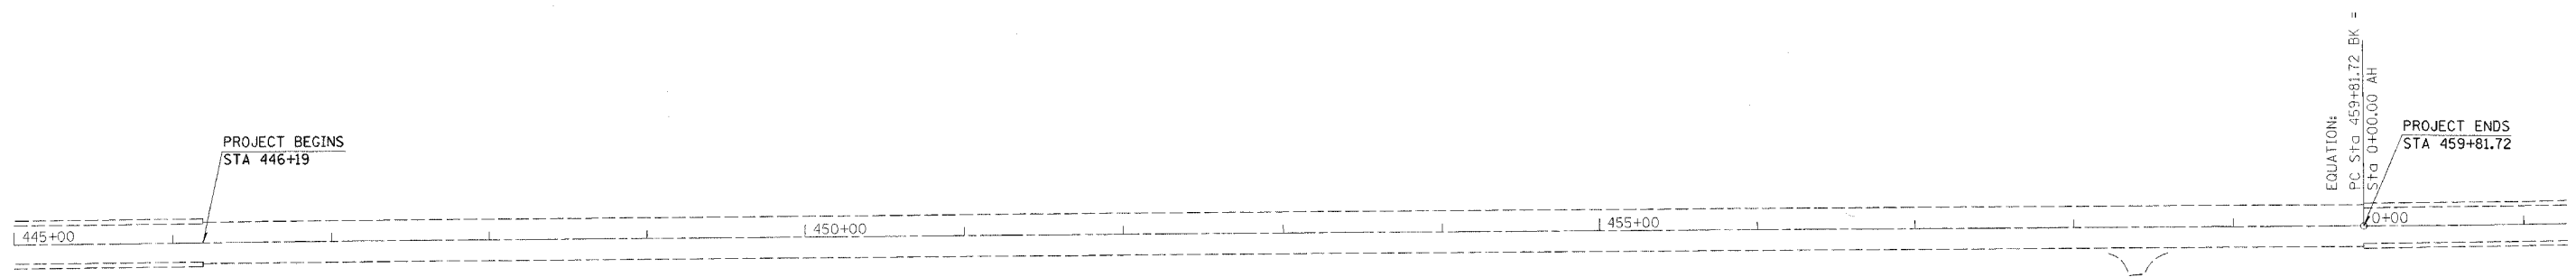

SAVE & PROTECT PERMANENT SURVEY MARKER
 PC STA. 459+81.72 BK = STA. 0+00.00 AH

PLOT DATE = 12/21/2004
 FILE NAME = WFLR
 PLOT SCALE = *SCALE*
 REFERENCE = *REF*

REVISIONS	
NAME	DATE

ILLINOIS DEPARTMENT OF TRANSPORTATION

PLAN SHEET

SCALE: VERT.
 DATE: HORIZ.

DRAWN BY
 CHECKED BY