



FAP NO.	SECTION	COUNTY	TOTAL SHEETS	SHEET NO.
312	71BR	RANDOLPH	11	73
STA. TO STA.		TO STA.		
CONTRACT NO.: 76125				

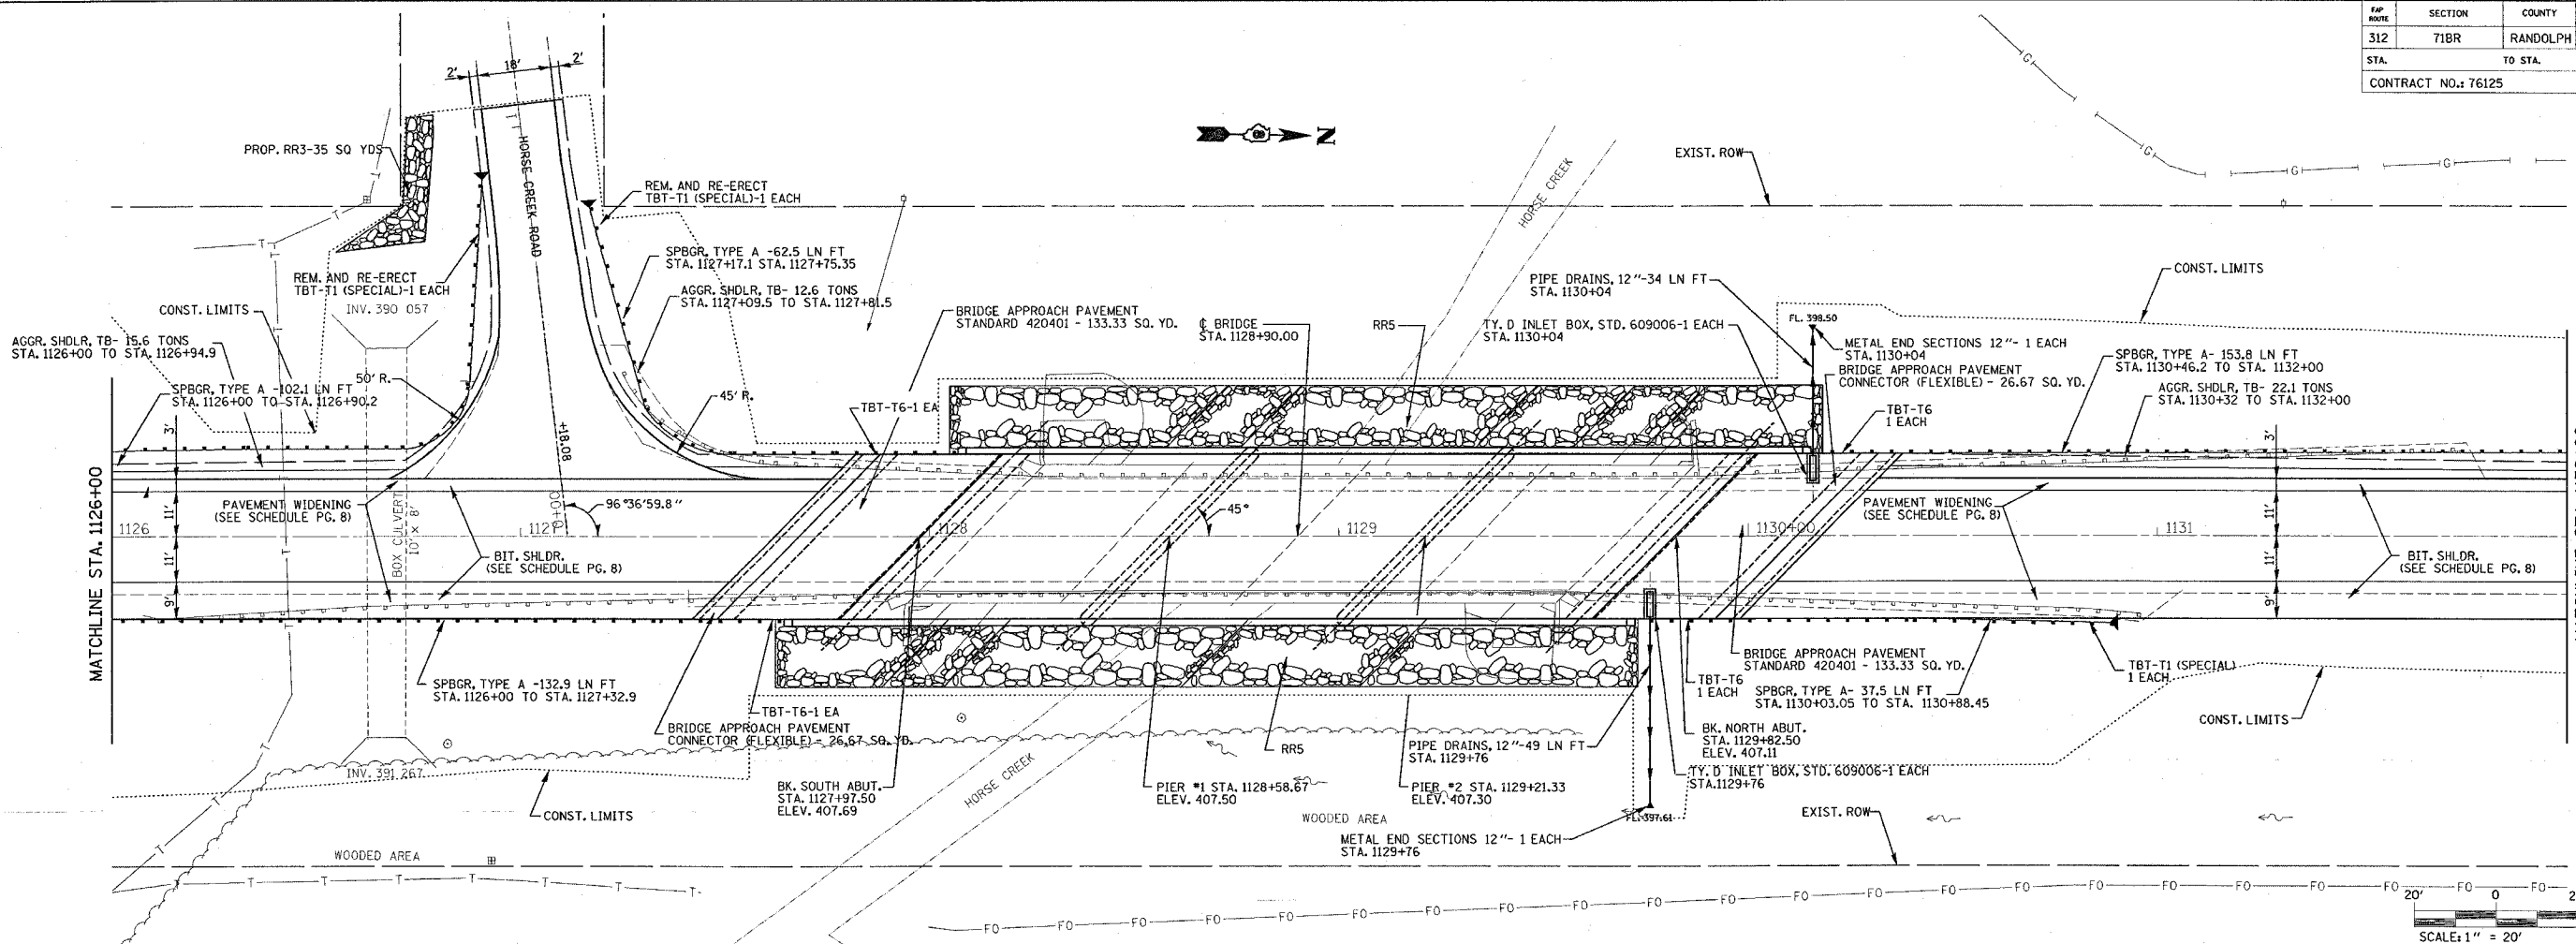

PLAN	SURVEYED	BY	DATE
	NOTE BOOK		
	CHECKED		
	REVISED		
	NO. OF SHEETS		
	CHECKED		
	NO. OF SHEETS		
	NO.		

PROFILE	SURVEYED	BY	DATE
	NOTE BOOK		
	CHECKED		
	REVISED		
	NO. OF SHEETS		
	CHECKED		
	NO. OF SHEETS		
	NO.		

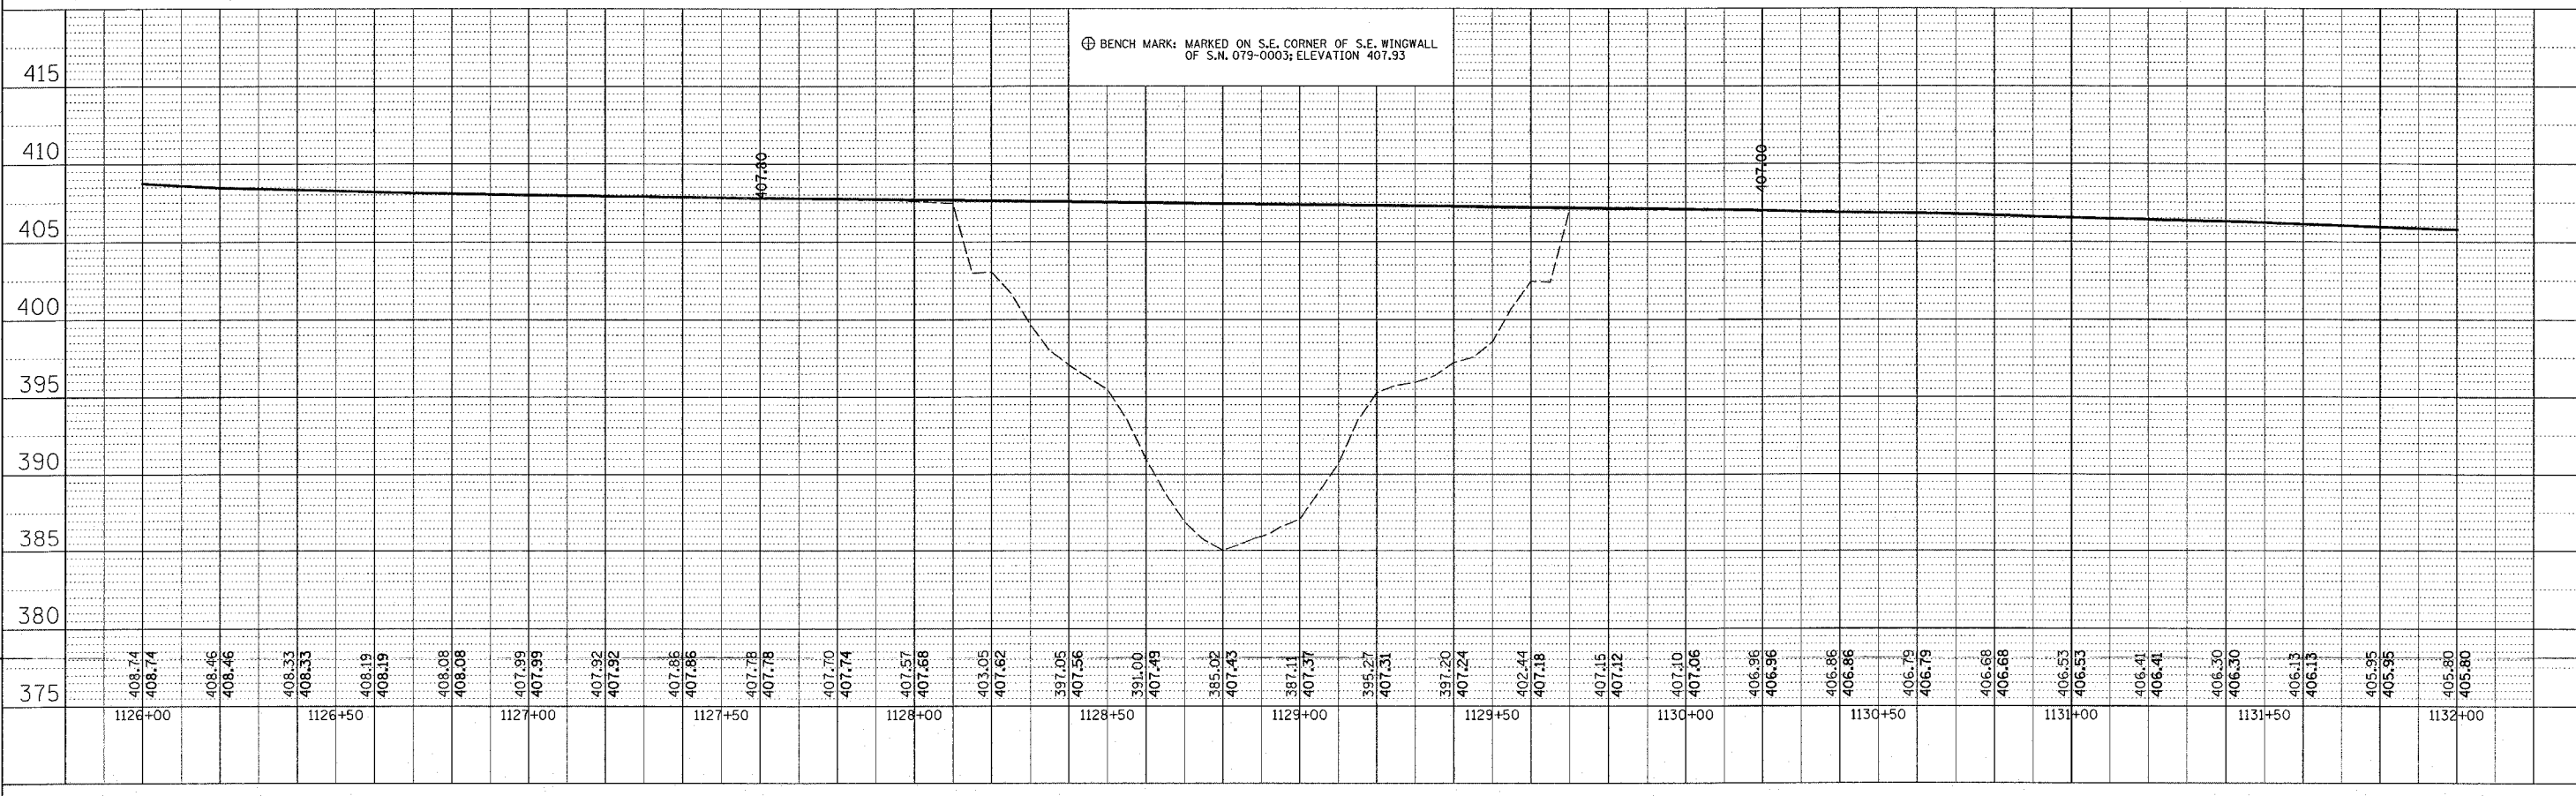

12/16/2004  
 Thursday, December 16, 2004 1:59:15 PM  
 C:\projects\76125\plan\76125.dwg  
 C:\projects\76125\plan\76125.dwg  
 C:\projects\76125\plan\76125.dwg  
 C:\projects\76125\plan\76125.dwg