
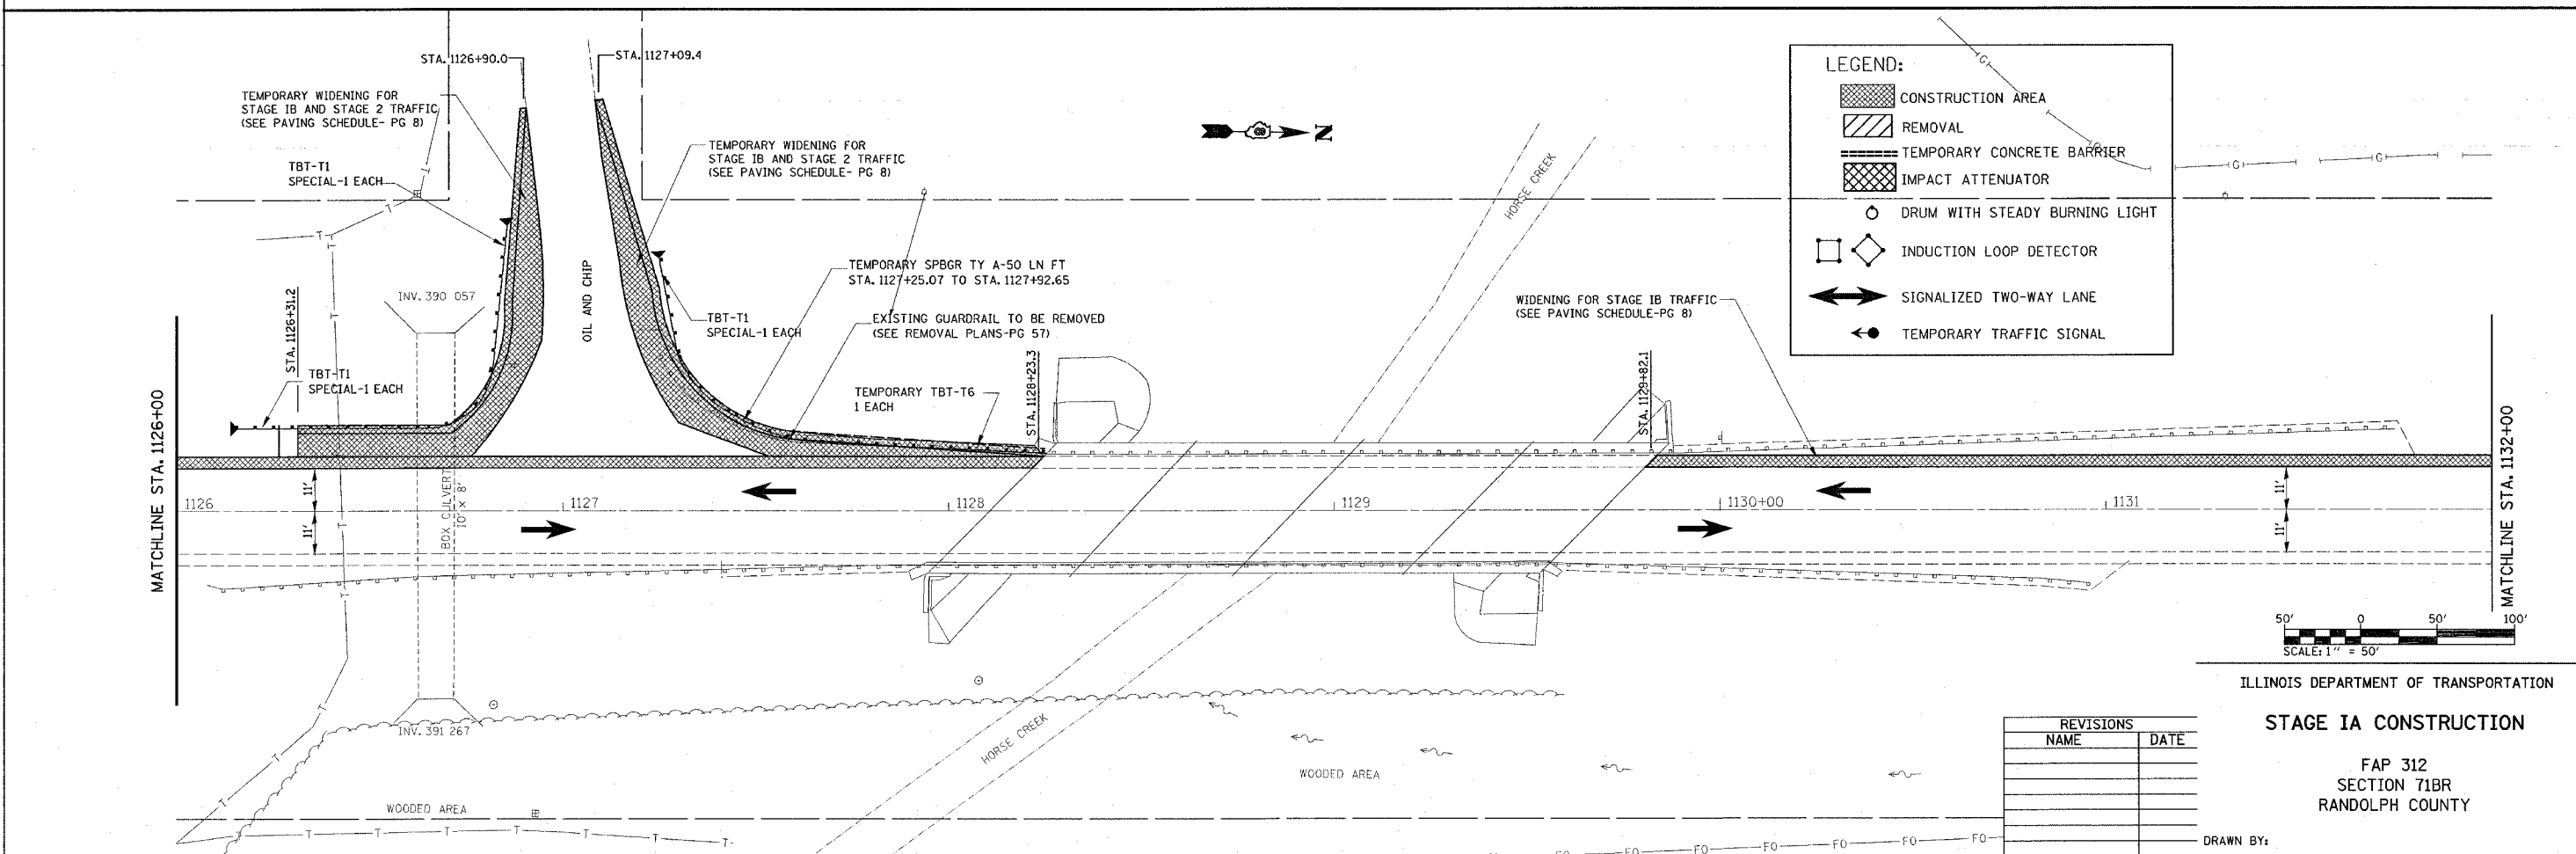



FAP NO.	SECTION	COUNTY	TOTAL SHEETS	SHEET NO.
312	71BR	RANDOLPH	15	73
STA.	TO STA.			
			CONTRACT NO.: 76125	

PLAN	SUBMITTED	DATE
NOTE BOOK	BY OTHER	
NO.	DATE	
	FILE NAME	

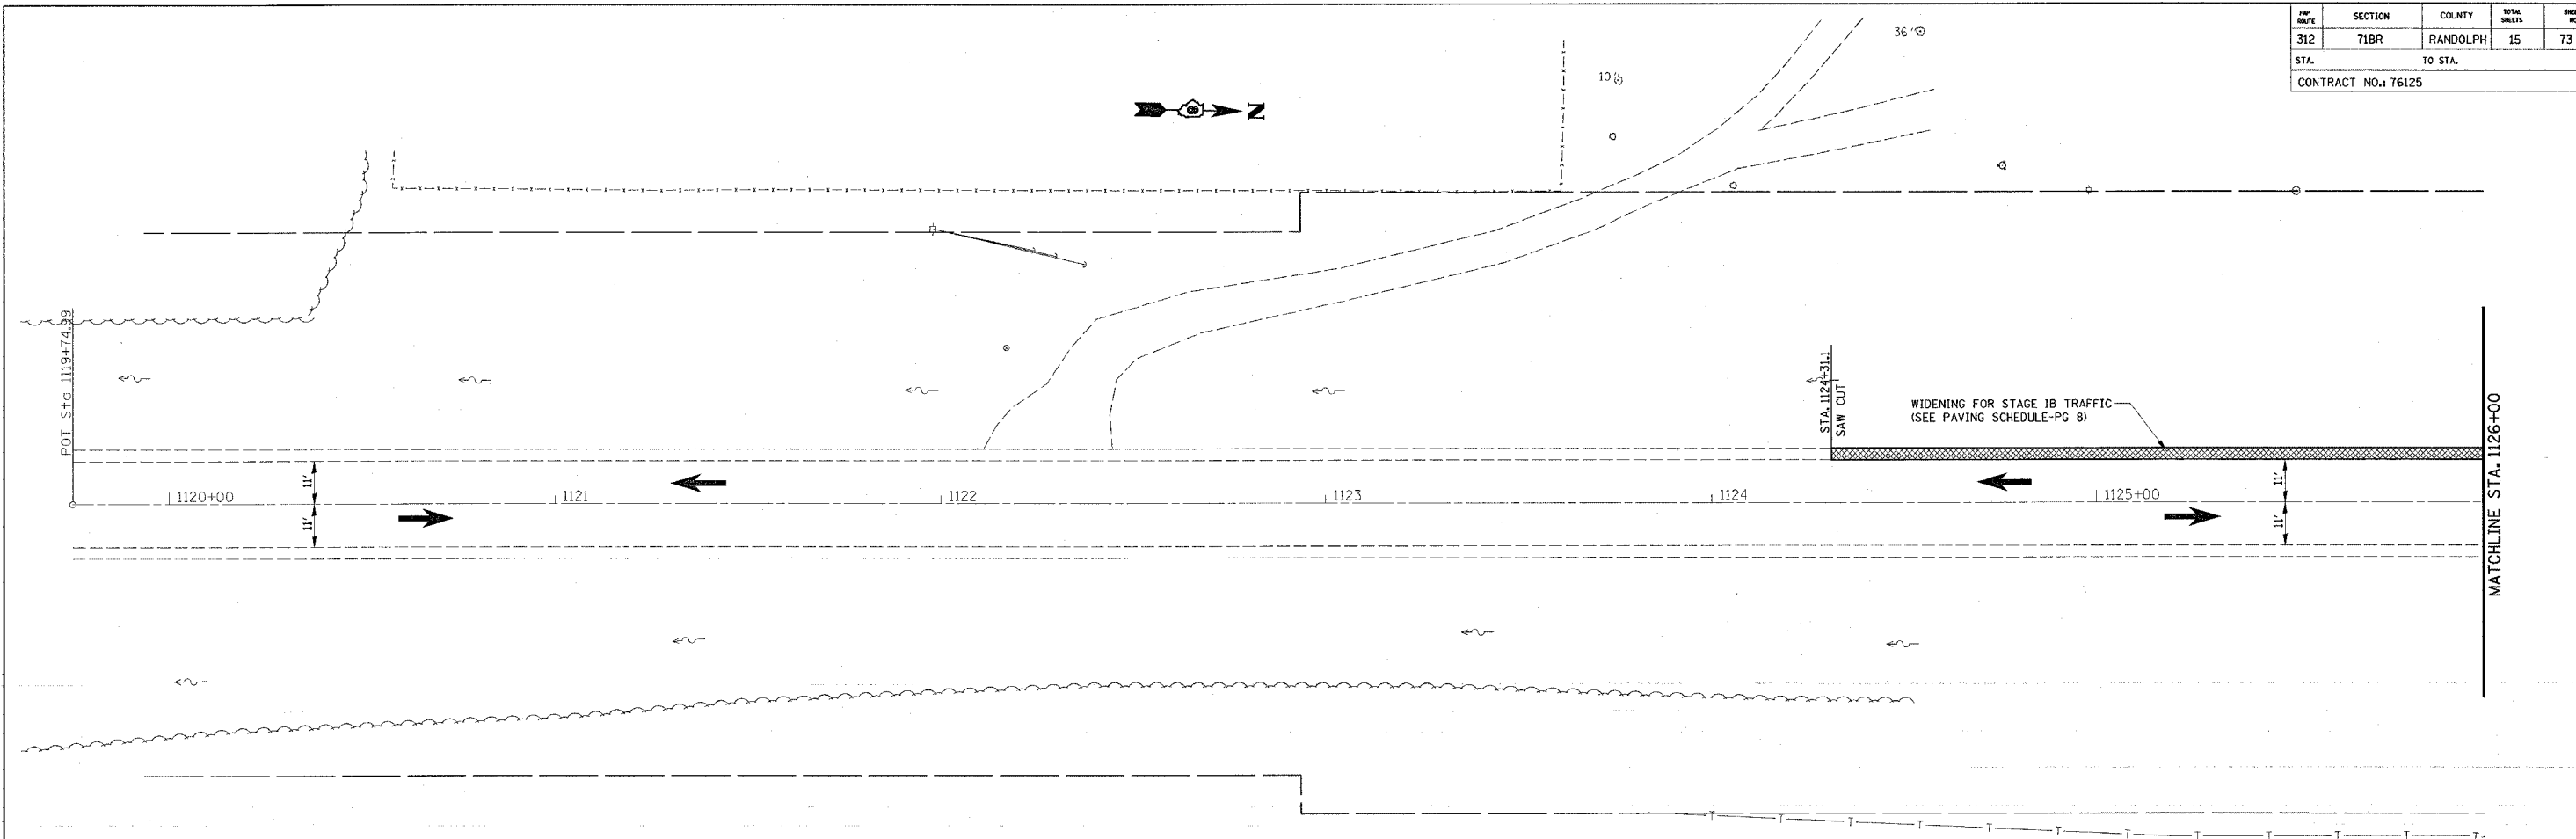

LEGEND:

- CONSTRUCTION AREA
- REMOVAL
- TEMPORARY CONCRETE BARRIER
- IMPACT ATTENUATOR
- DRUM WITH STEADY BURNING LIGHT
- INDUCTION LOOP DETECTOR
- SIGNALIZED TWO-WAY LANE
- TEMPORARY TRAFFIC SIGNAL

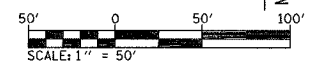

REVISIONS	
NAME	DATE

ILLINOIS DEPARTMENT OF TRANSPORTATION
STAGE IA CONSTRUCTION
 FAP 312
 SECTION 71BR
 RANDOLPH COUNTY

DRAWN BY: