
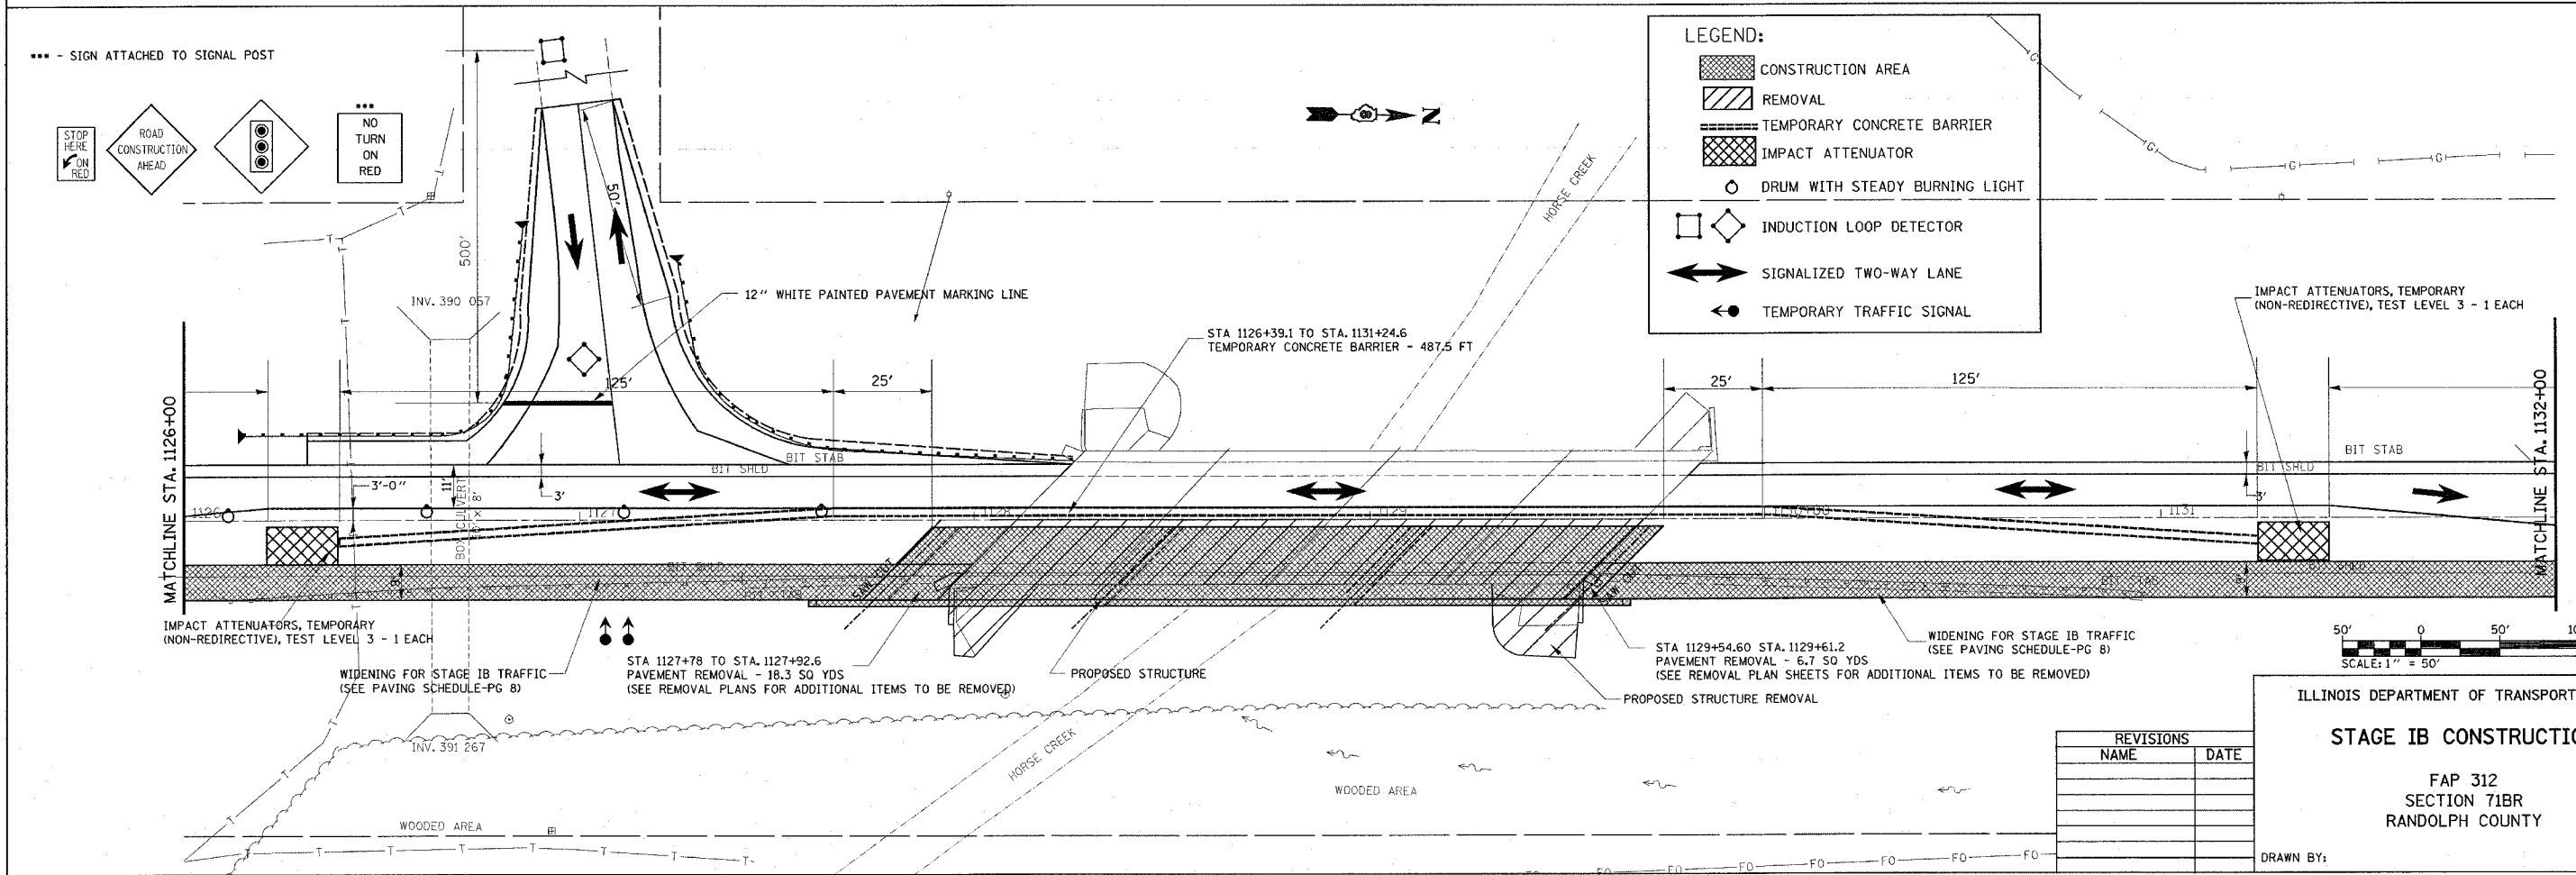


FAP NO:	SECTION:	COUNTY:	TOTAL SHEETS:	SHEET NO.:
312	71BR	RANDOLPH	17	73
STA. TO STA.		CONTRACT NO.: 76125		

PLAN	DATE
BY	
CHECKED	
APPROVED	
NO. 1	
NO. 2	
NO. 3	
NO. 4	
NO. 5	

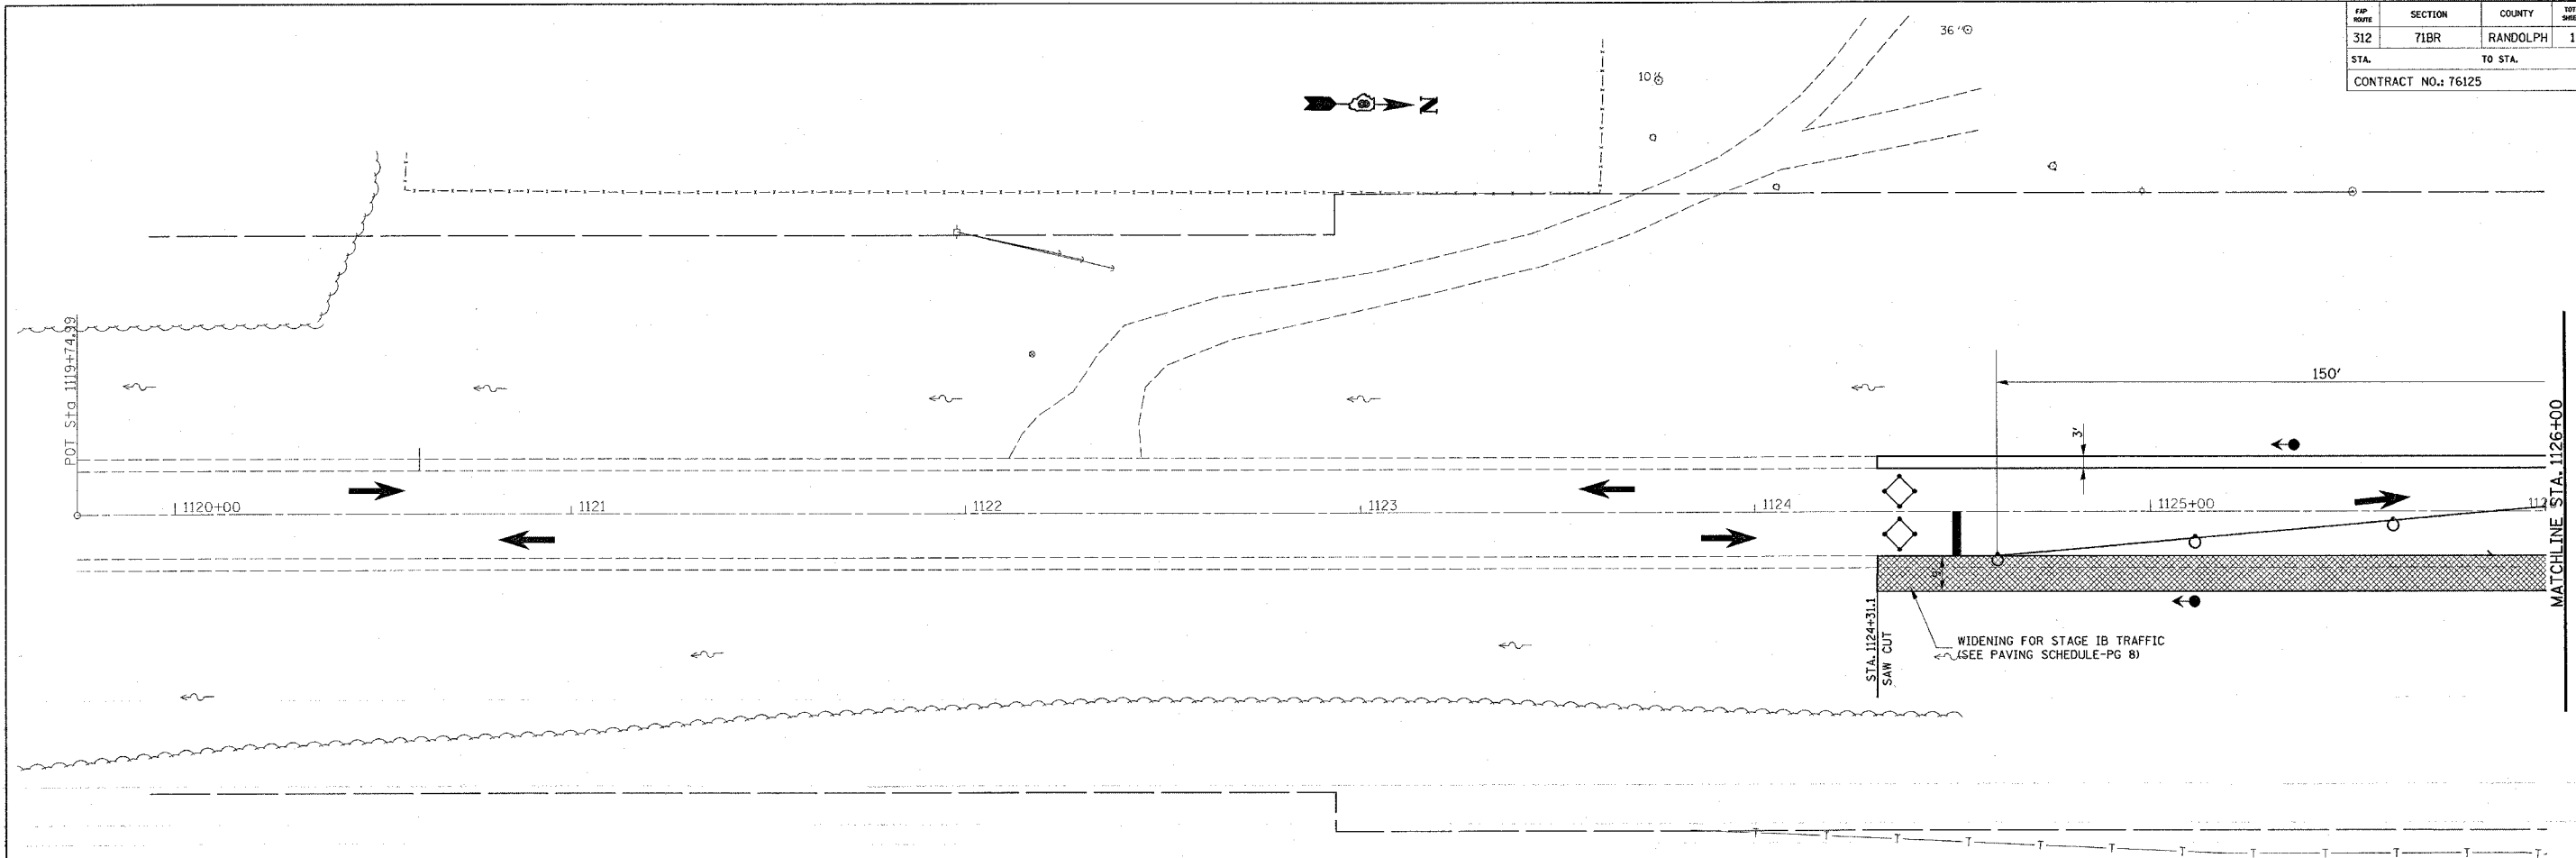

REVISIONS	
NAME	DATE

ILLINOIS DEPARTMENT OF TRANSPORTATION
STAGE IB CONSTRUCTION
 FAP 312
 SECTION 71BR
 RANDOLPH COUNTY
 DRAWN BY:
 PLOT DATE: Thursday December 16, 2004 2:28:09 PM