



FAP NO.	SECTION	COUNTY	TOTAL SHEETS	SHEET NO.
312	71BR	RANDOLPH	20	73
STA. TO STA.		CONTRACT NO.: 76125		

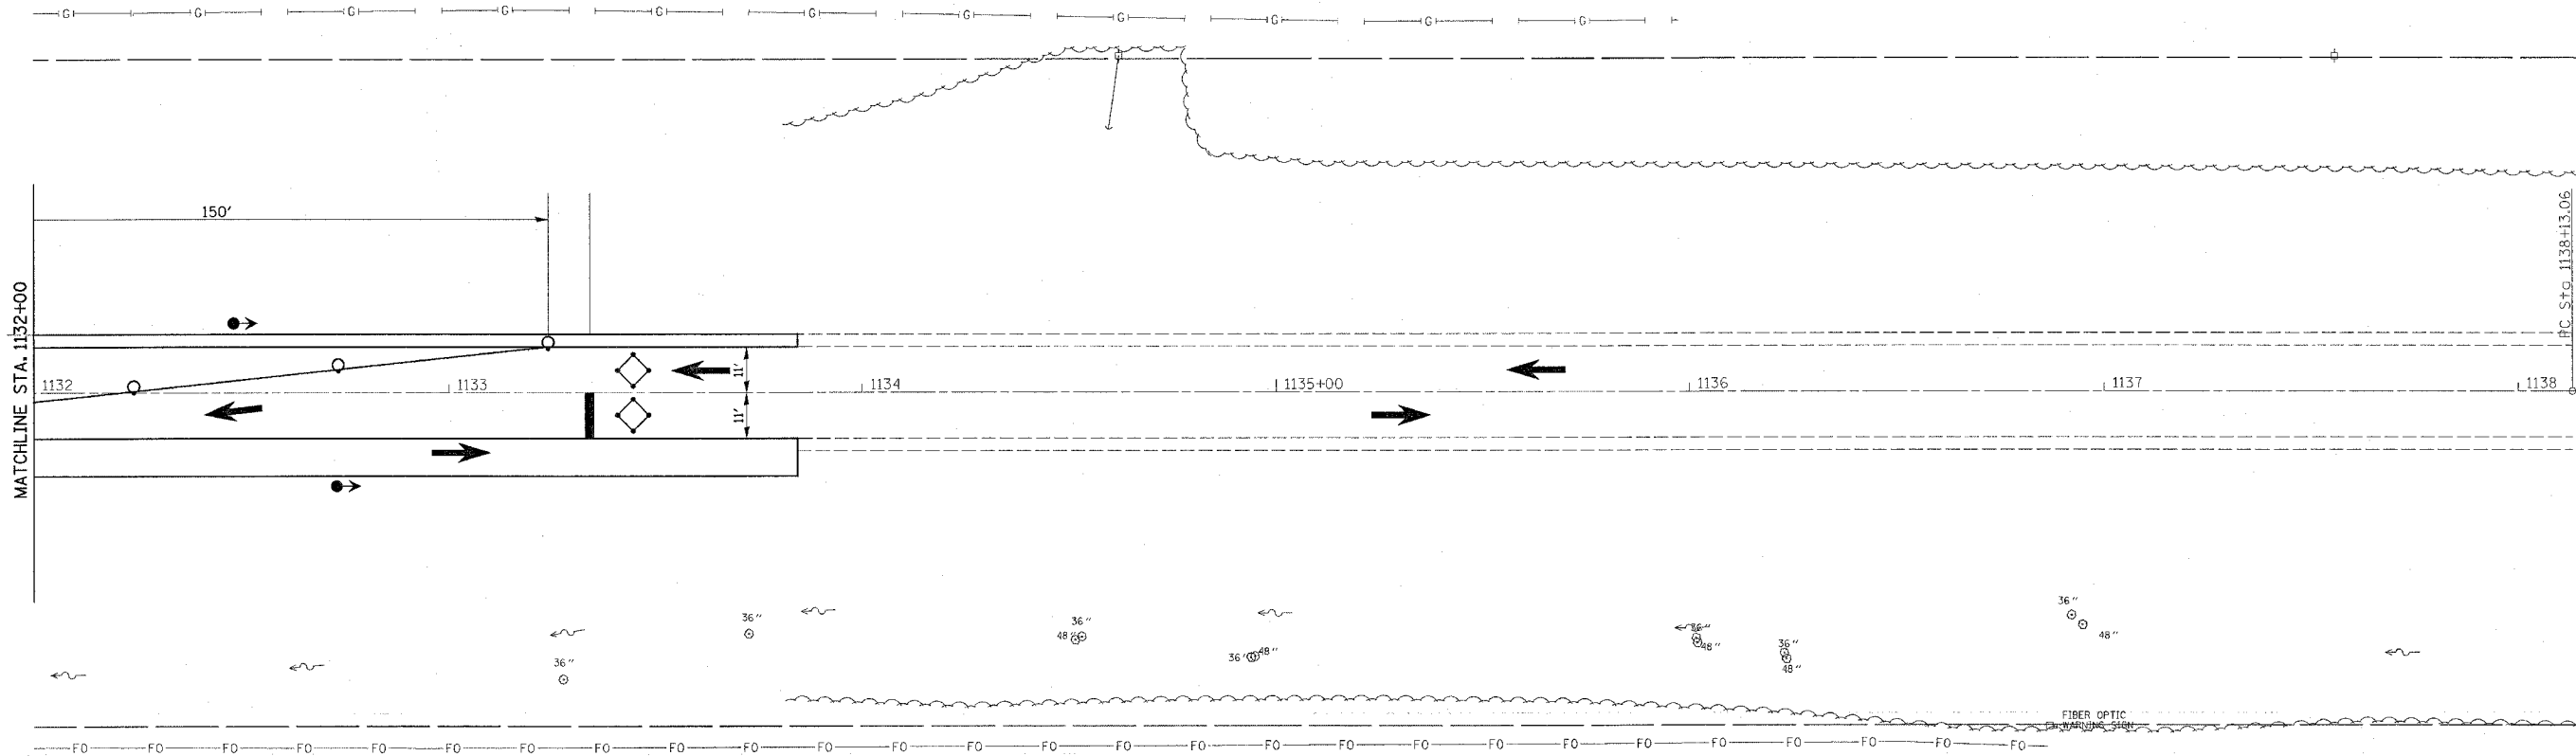

PLAN	BY	DATE
SURVEYED		
NOTE BOOK		
ALIGNED		
CHECKED		
FILE NAME		
NO.		

LEGEND:

- CONSTRUCTION AREA
- REMOVAL
- TEMPORARY CONCRETE BARRIER
- IMPACT ATTENUATOR
- DRUM WITH STEADY BURNING LIGHT
- INDUCTOR LOOP DETECTOR
- SIGNALIZED TWO-WAY LANE
- TEMPORARY TRAFFIC SIGNAL

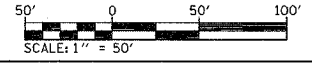

REVISIONS	
NAME	DATE

ILLINOIS DEPARTMENT OF TRANSPORTATION

STAGE II CONSTRUCTION

FAP 312
SECTION 71BR
RANDOLPH COUNTY

DRAWN BY:

PLOT DATE: Thursday December 16, 2004 @ 2:28:08 PM