
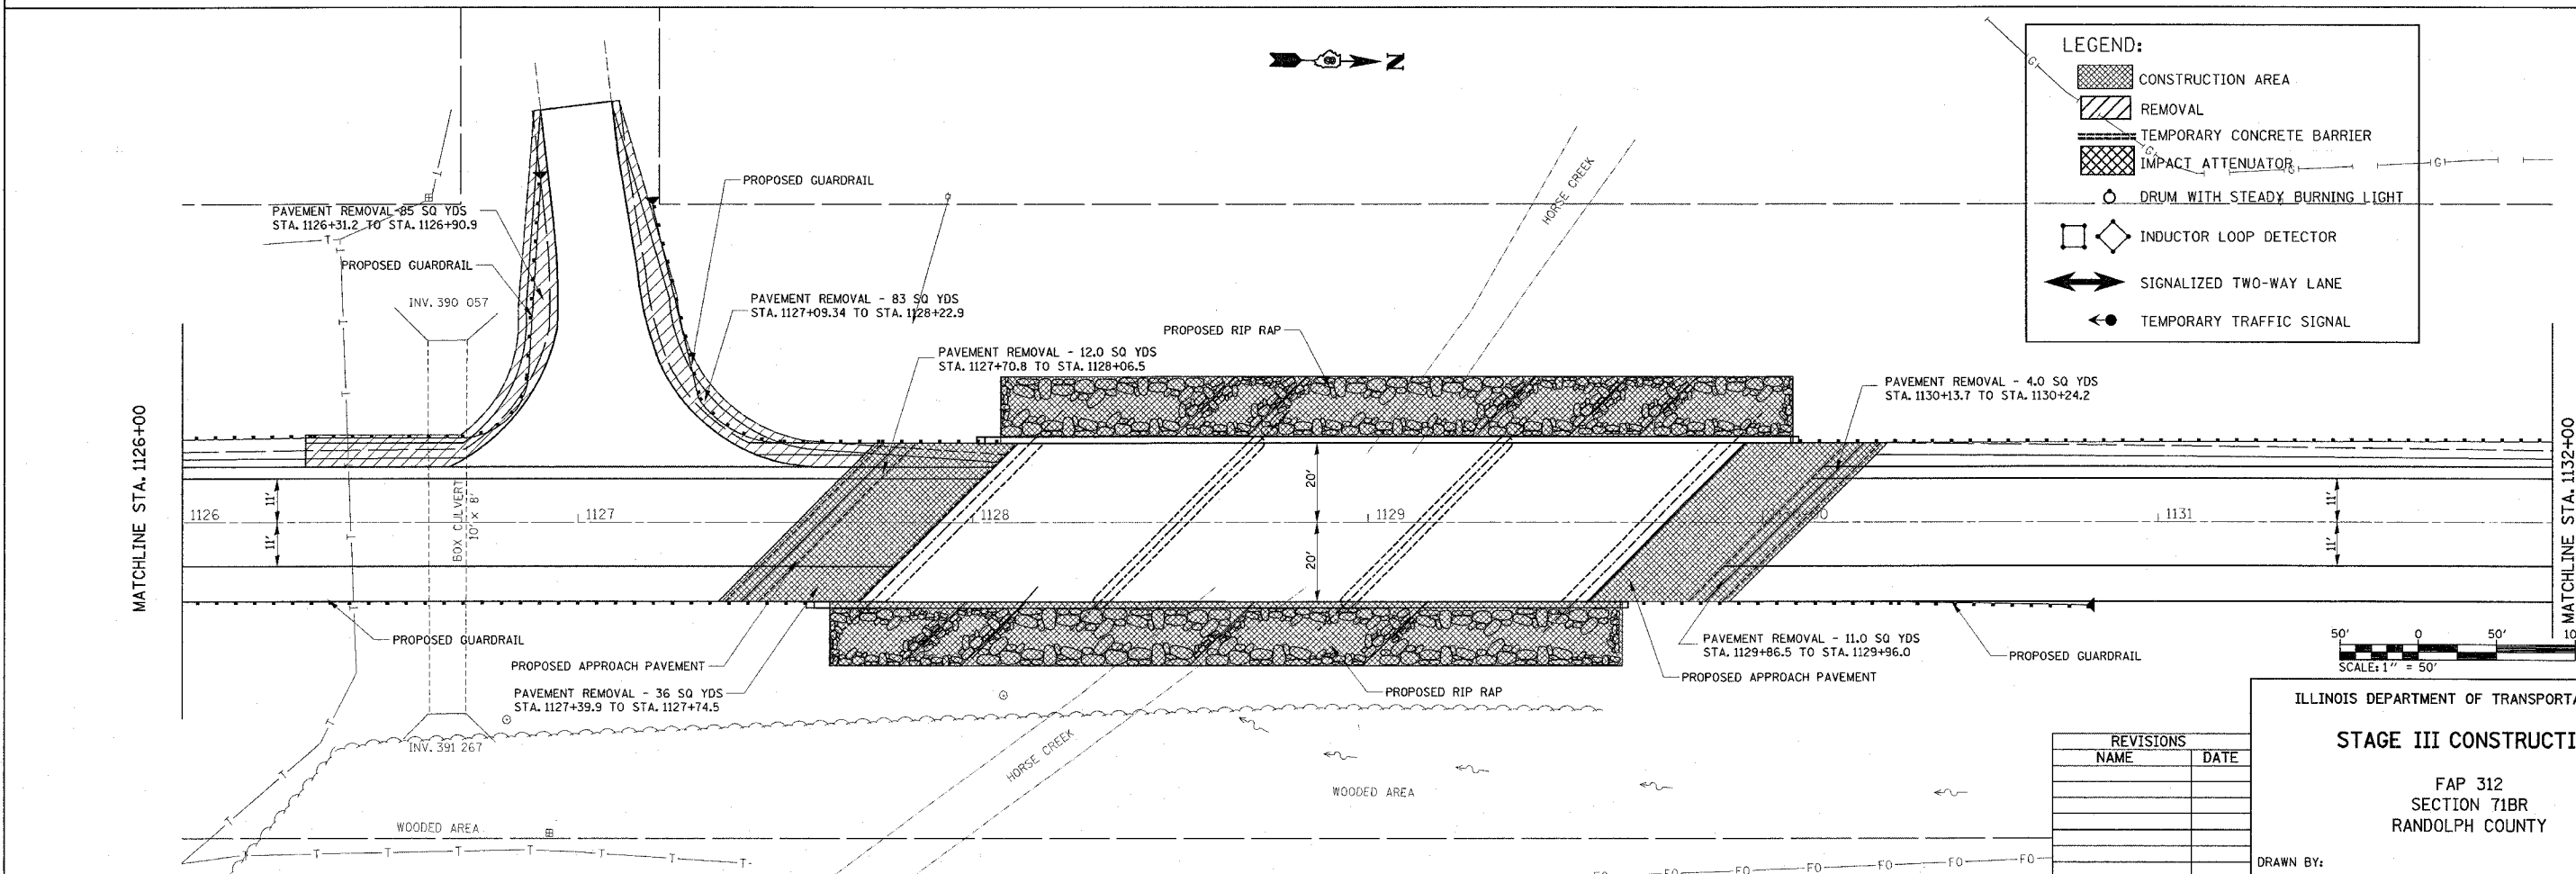


FAP ROUTE	SECTION	COUNTY	TOTAL SHEETS	SHEET NO.
312	71BR	RANDOLPH	21	73
STA. TO STA.		CONTRACT NO.: 76125		

PLAN	SHEETED	DATE
NOTE BOOK	PLOTTED	
NO.	BY	
	CHECKED	
	DATE	
	FILE NAME	

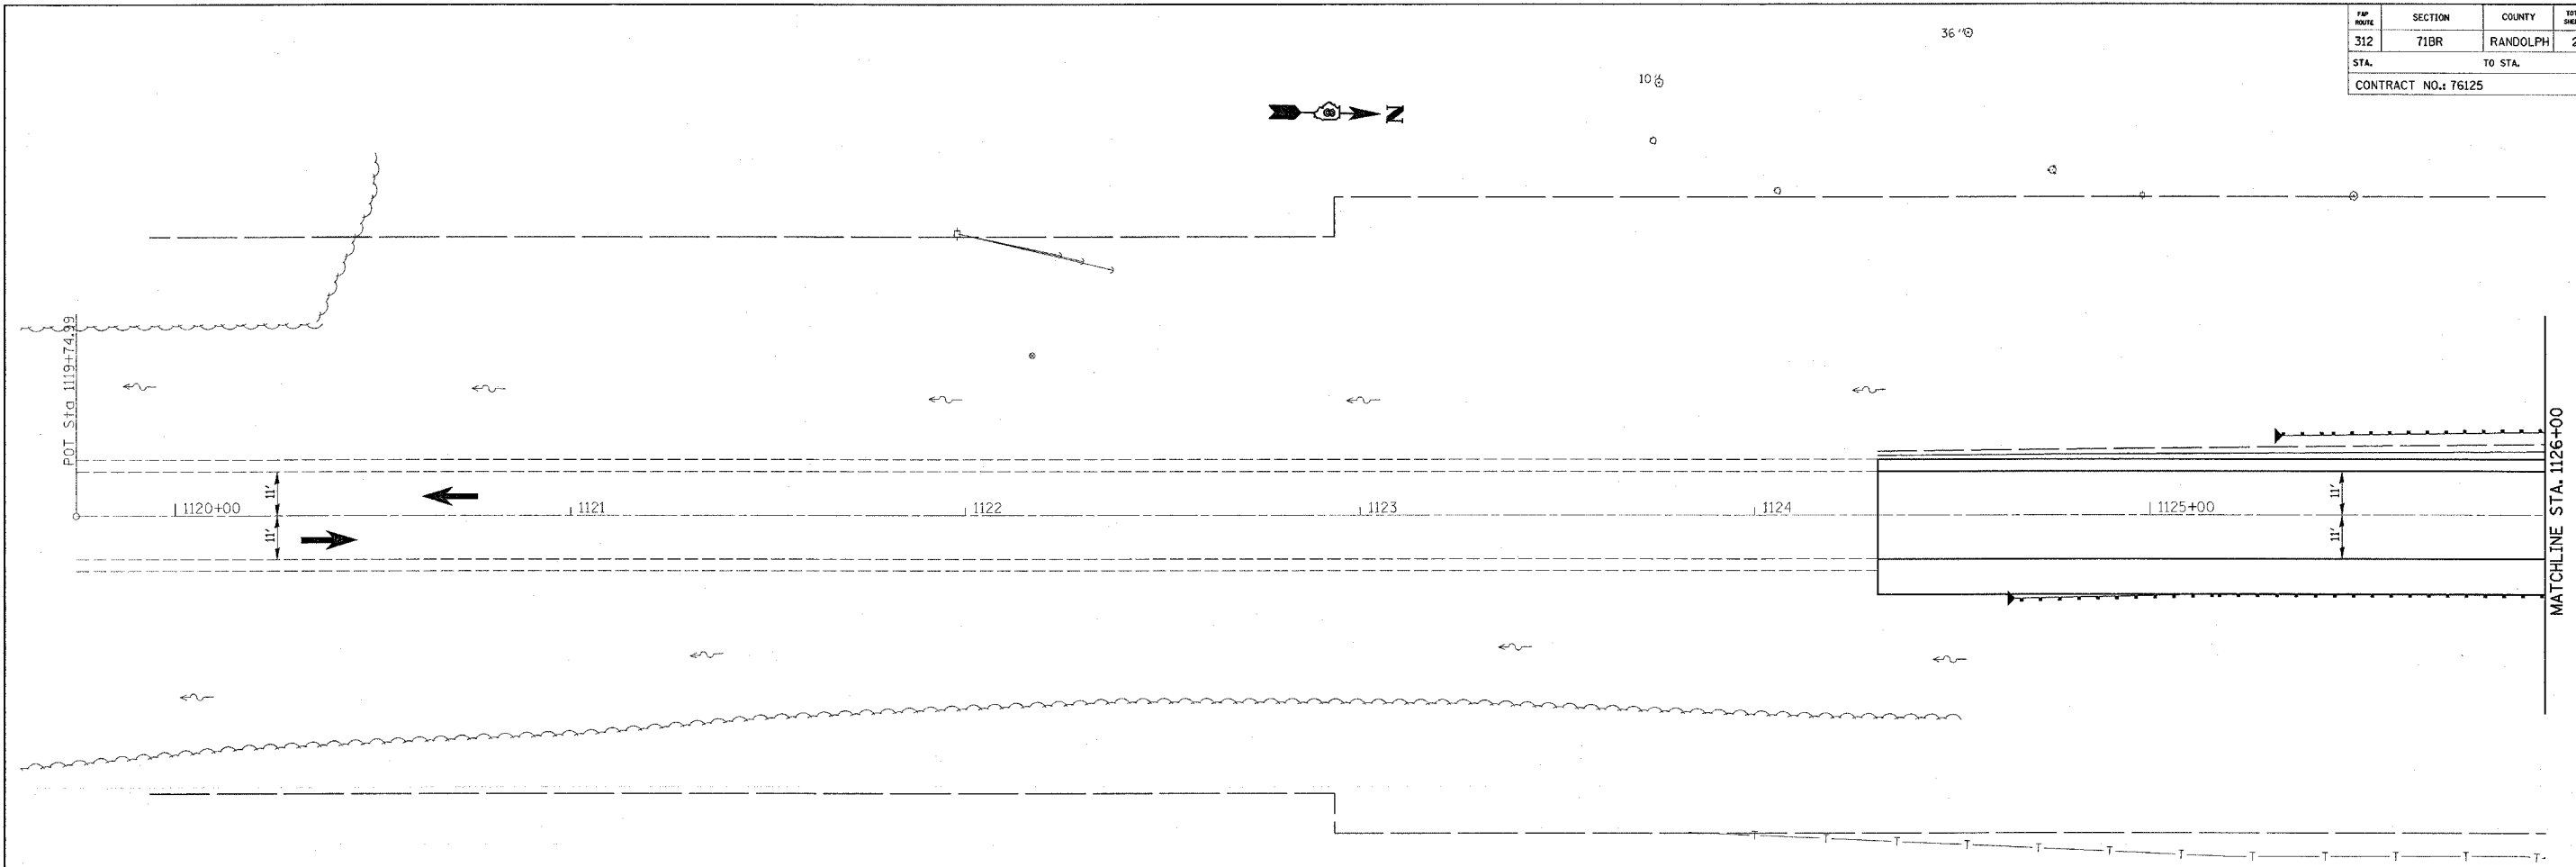

LEGEND:

- CONSTRUCTION AREA
- REMOVAL
- TEMPORARY CONCRETE BARRIER
- IMPACT ATTENUATOR
- DRUM WITH STEADY BURNING LIGHT
- INDUCTOR LOOP DETECTOR
- SIGNALIZED TWO-WAY LANE
- TEMPORARY TRAFFIC SIGNAL

REVISIONS	
NAME	DATE

ILLINOIS DEPARTMENT OF TRANSPORTATION
STAGE III CONSTRUCTION
 FAP 312
 SECTION 71BR
 RANDOLPH COUNTY
 DRAWN BY:

12/16/2004
 Thursday, December 16, 2004 @ 2:28:08 PM
 at: projects\ed\1126\plan\71BR-42,44-60_63

PLOT DATE: Thursday, December 16, 2004 @ 2:28:08 PM