


STATE OF ILLINOIS
DEPARTMENT OF TRANSPORTATION

ROUTE NO.	SECTION	COUNTY	SHEET	TOTAL SHEETS
F.A.P. 312	71BR	RANDOLPH	73	33
FED. ROAD DIST. NO. 7	ILLINOIS	FED. AID PROJECT		

SHEET NO. 9
31 SHEETS

Contract No. 76125

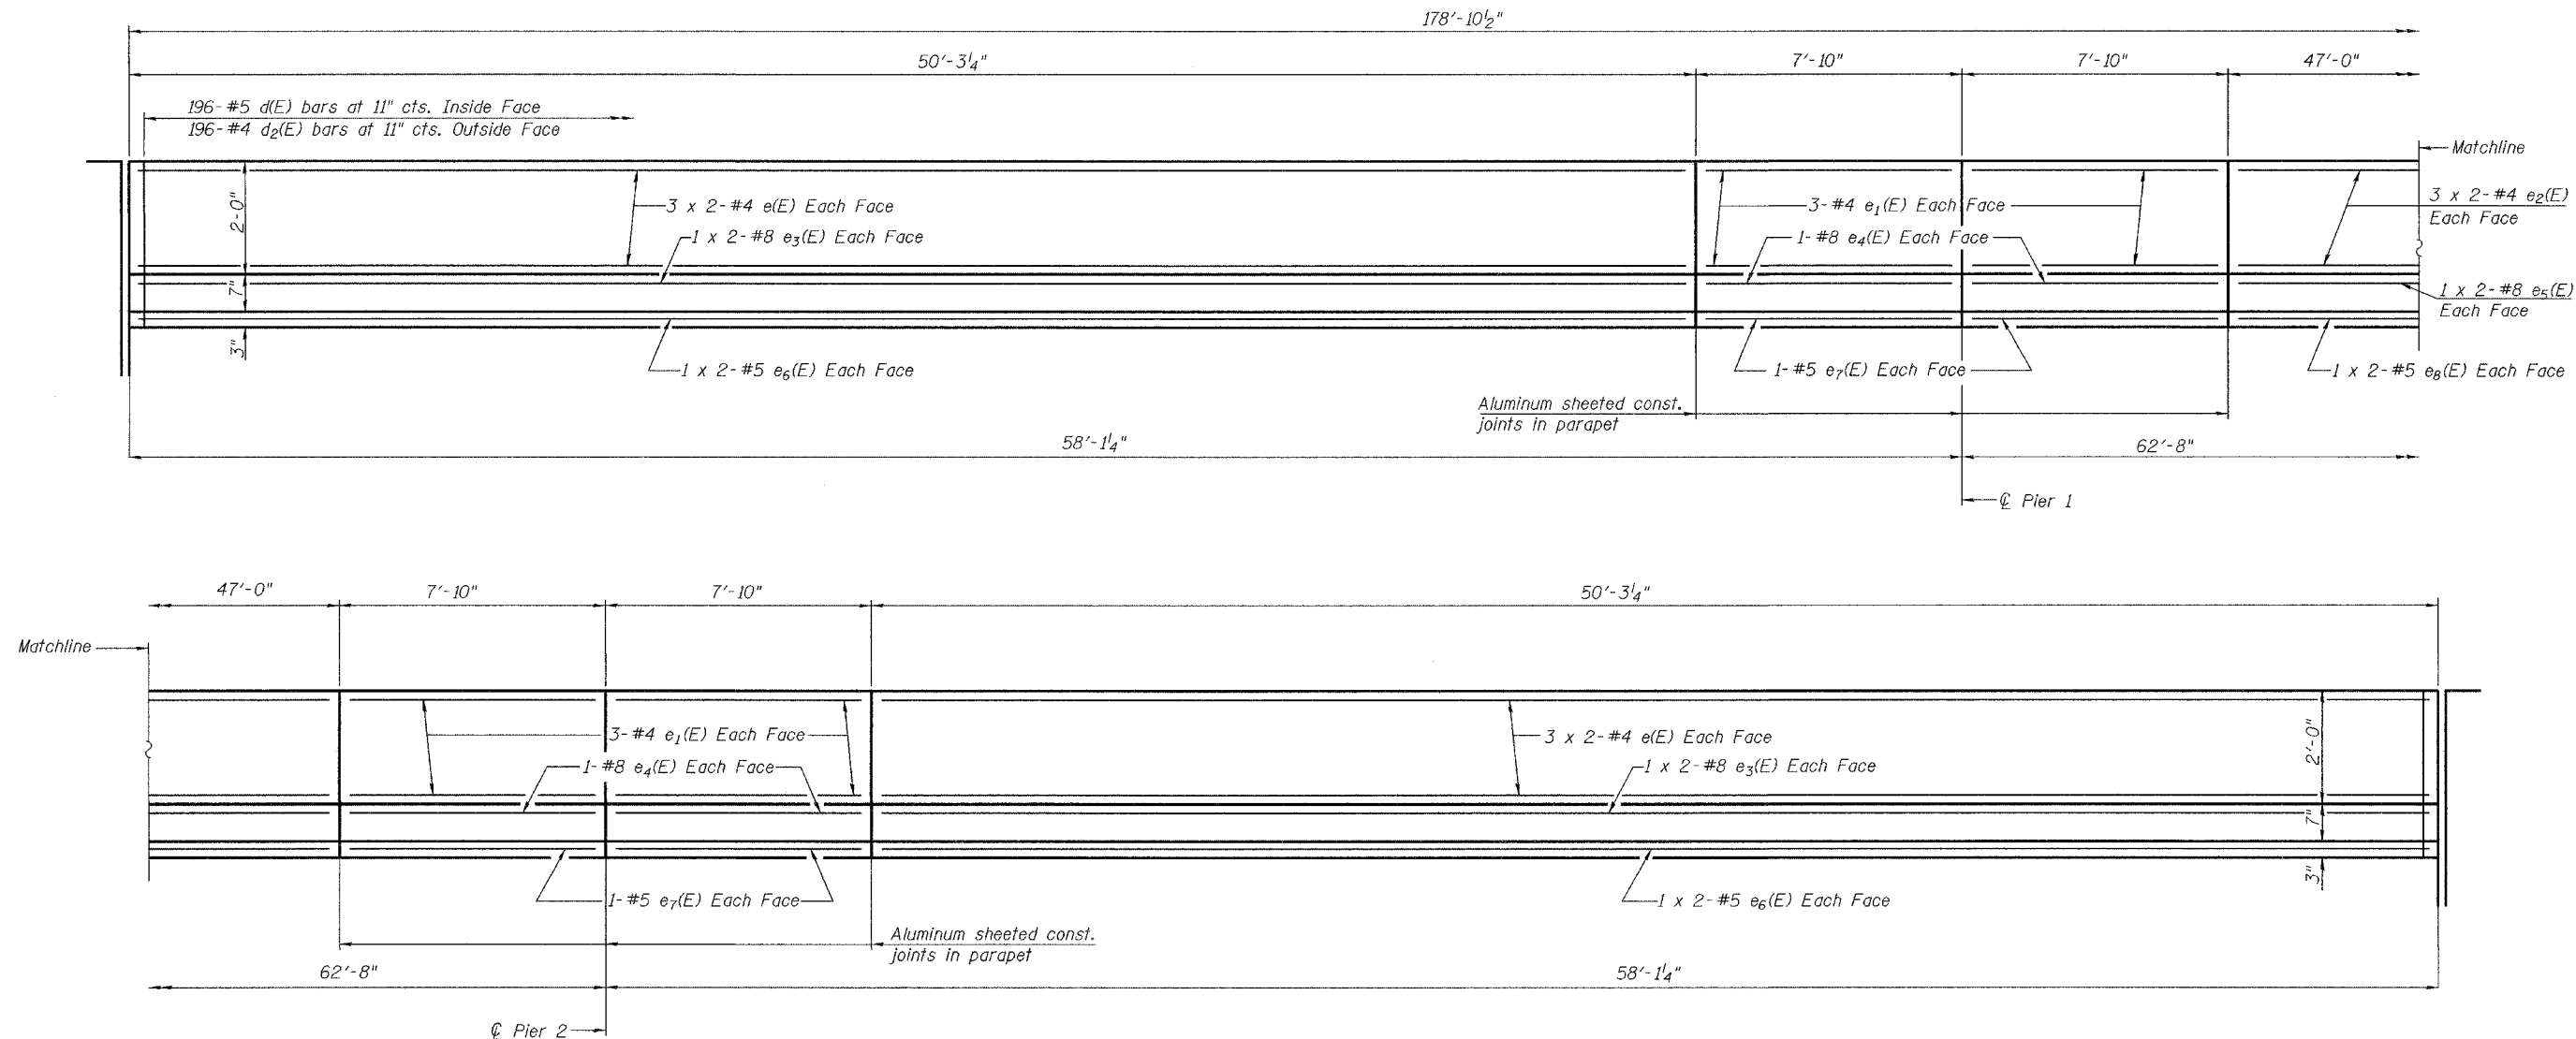

INSIDE ELEVATION OF PARAPET

MIN BAR LAP

#4 Bar = 1'-4"
#5 Bar = 1'-8"
#8 Bar = 3'-8"

Notes: Bars indicated 3 x 2-#5 etc. indicates 3 lines of bars with 2 lengths per line.
Reinforcement bars designated (E) shall be epoxy coated.

DESIGNED	J.E. Kramer
CHECKED	T.L. Kurtenbach
DRAWN	A.M. Seiber
CHECKED	JEK/TLK

January 26, 2005
EXAMINED *Thomas J. Domagalak*
PASSED *Ralph E. Anderson*
ENGINEER OF BRIDGES AND STRUCTURES

SUPERSTRUCTURE DETAILS
F.A.P. RT. 312 - SEC. 71BR
RANDOLPH COUNTY
STATION 1128+90
STRUCTURE NO. 079-0048