






FAP NO.	SECTION	COUNTY	TOTAL SHEETS	SHEET NO.
586	60R-2, 37R-1	MADISON	502	60
STA. TO STA.		CONTRACT NO: 76301		


PLAN	REVISIONS	DATE
NO. _____	BY _____	_____
DATE _____	CHECKED _____	_____
NO. _____	DATE _____	_____

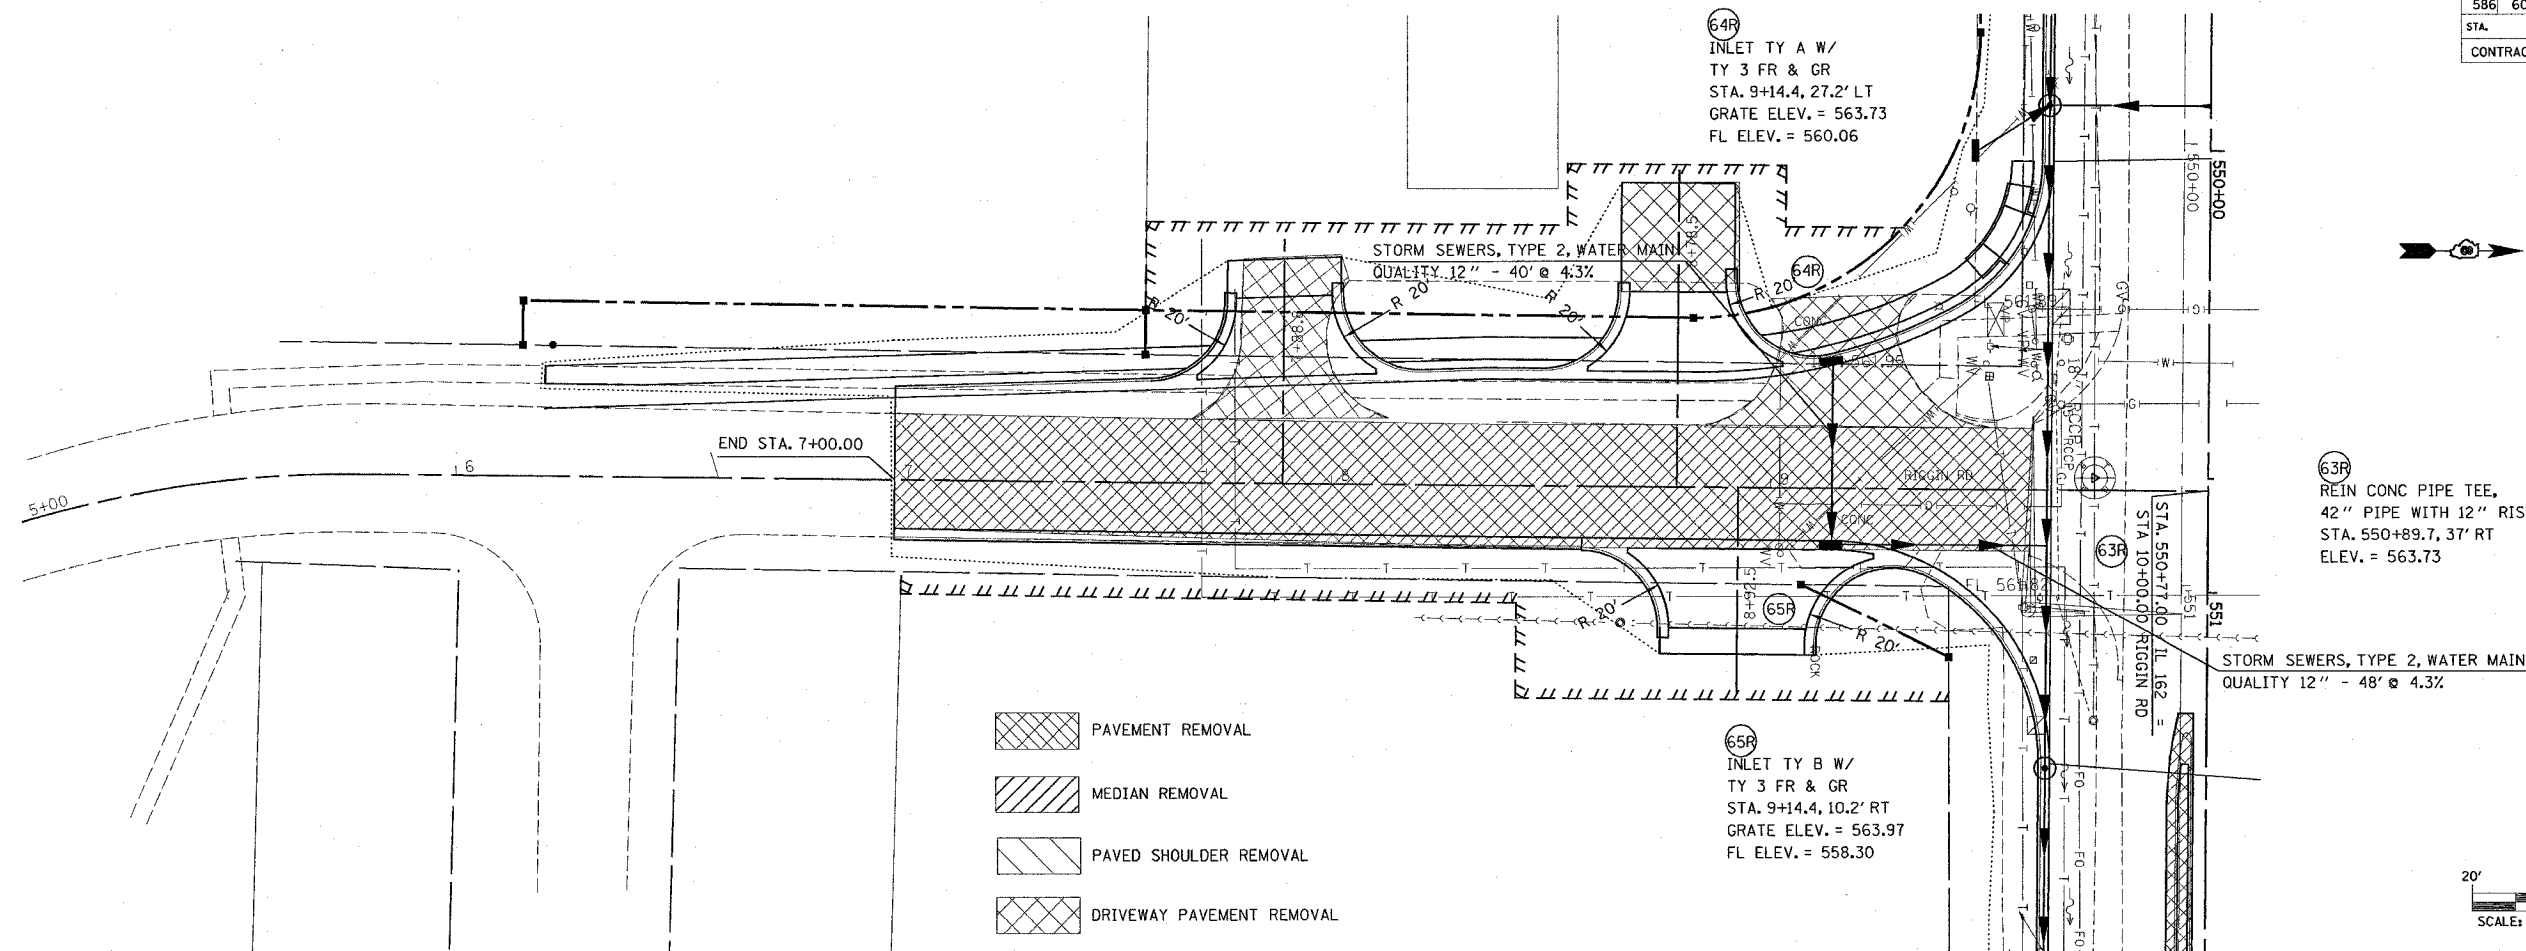

-  PAVEMENT REMOVAL
-  MEDIAN REMOVAL
-  PAVED SHOULDER REMOVAL
-  DRIVEWAY PAVEMENT REMOVAL



PROFILE	REVISIONS	DATE
NO. _____	BY _____	_____
DATE _____	CHECKED _____	_____
NO. _____	DATE _____	_____

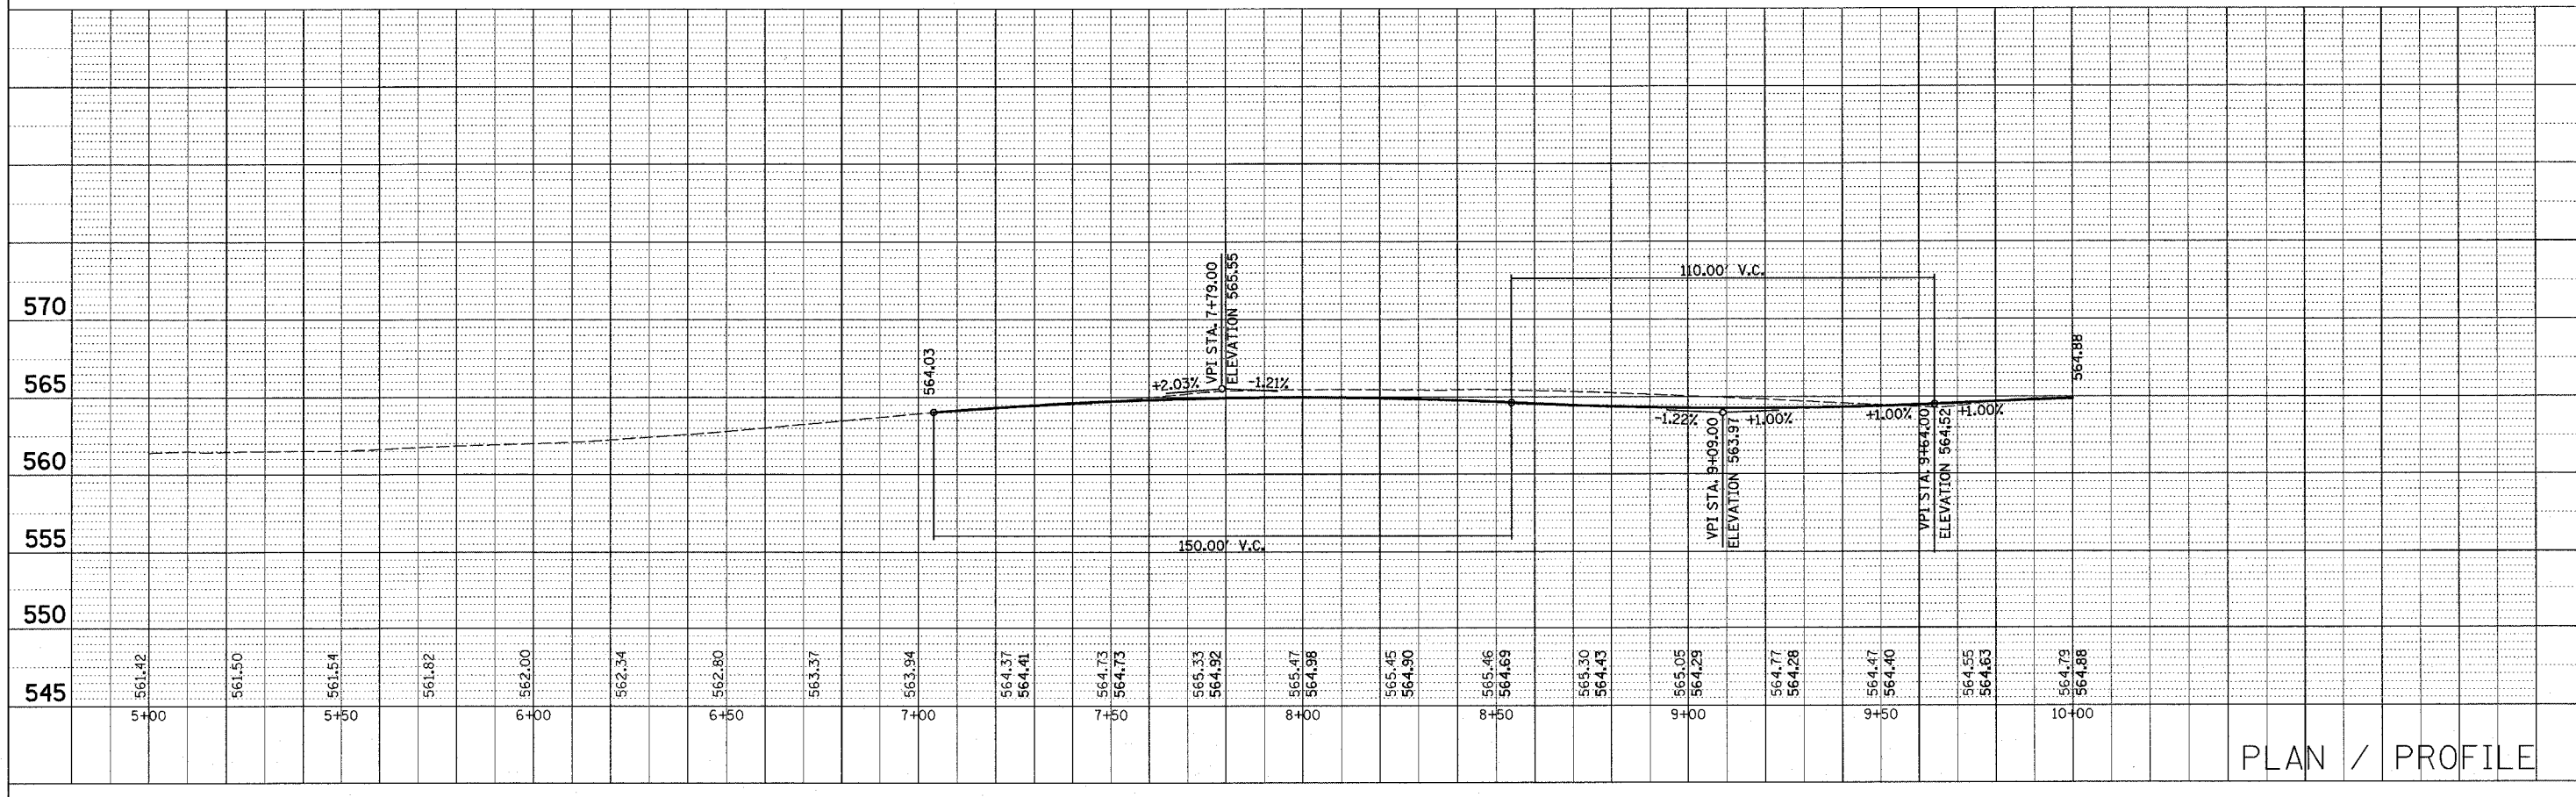

PLAN / PROFILE

PLOT DATE: *DATE-TIME*

#DATE#
DIM-SPEC
REF
REF