



FAP NO.	SECTION	COUNTY	TOTAL SHEETS	SHEET NO.
586	60R-2, 37R-1	MADISON	502	81
STA. 686+00		TO STA. 692+00		
CONTRACT NO.: 76301				

NO.	DATE	BY

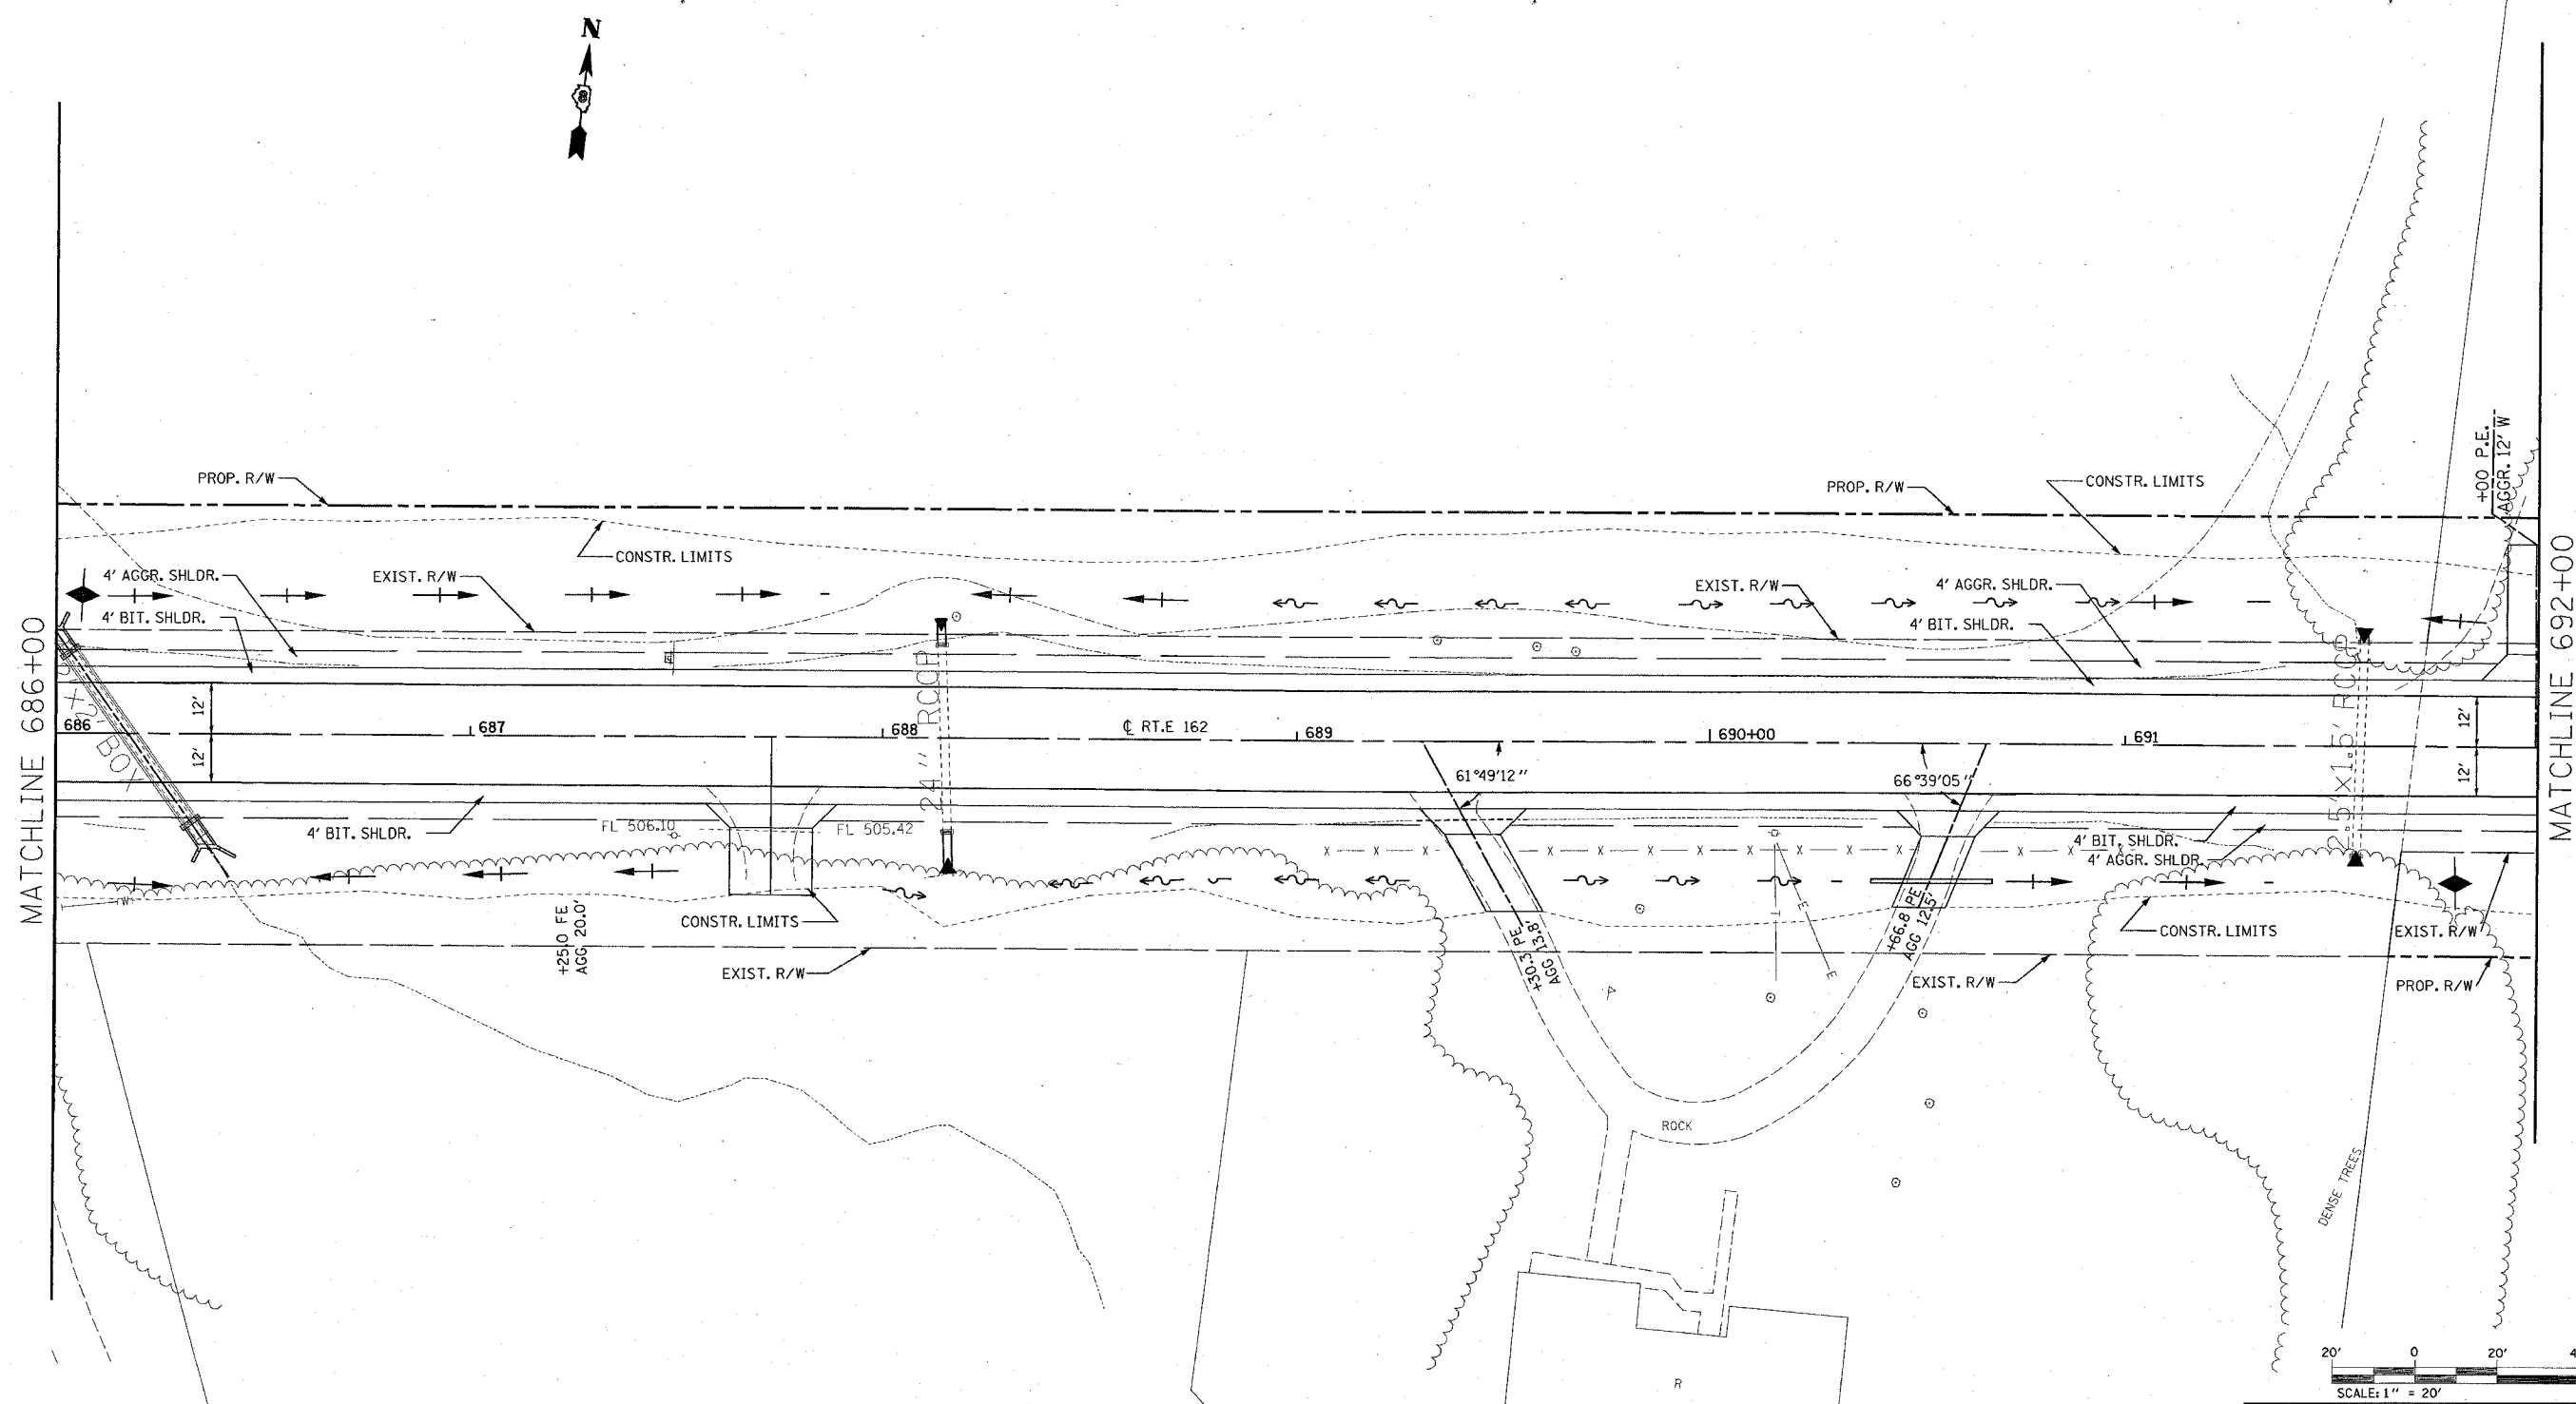

7/1/2004
 Thursday July 01, 2004 @ 2:04:43 PM
 C:\projects\60R-2\37R-1\60R-2_37R-1.dwg
 User: jason.van...
 C:\projects\60R-2\37R-1\60R-2_37R-1.dwg
 User: jason.van...

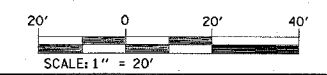

REVISIONS	
NAME	DATE

ILLINOIS DEPARTMENT OF TRANSPORTATION
PLAN VIEW
 FAP 586
 SECTION 60R-2, 37R-1
 MADISON COUNTY
 DRAWN BY:

PLOT DATE: Thursday July 01, 2004 @ 2:04:43 PM