



FAP RTE.	SECTION	COUNTY	TOTAL SHEETS	SHEET NO.
586	60R-2, 37R-1	MADISON	502	105
STA. 605+50		TO STA. 609+25		
CONTRACT NO.: 76301				

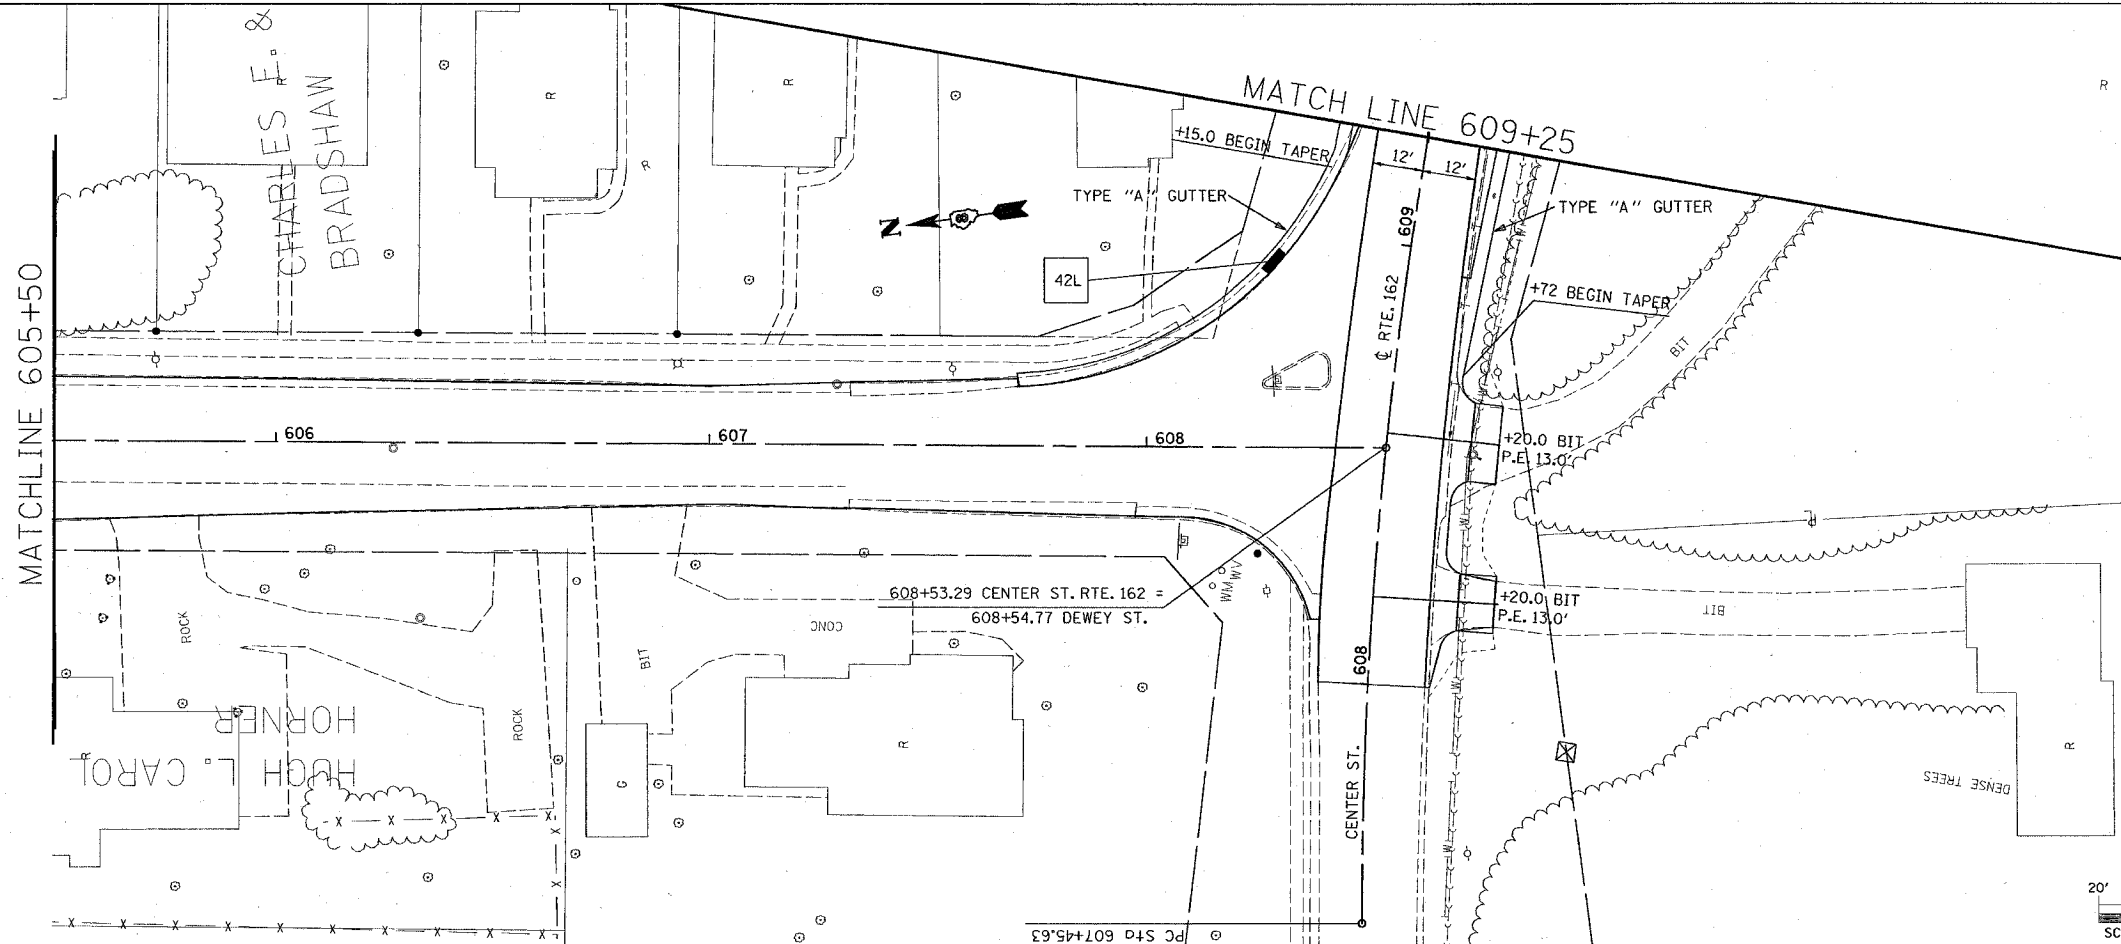

42L - INLETS TO BE RECONSTRUCTED WITH NEW TYPE 10 FRAME AND GRATE (1 EACH) STA. 608+92.5 OFF.=30.5' LT. FLOWLINE = 542.91

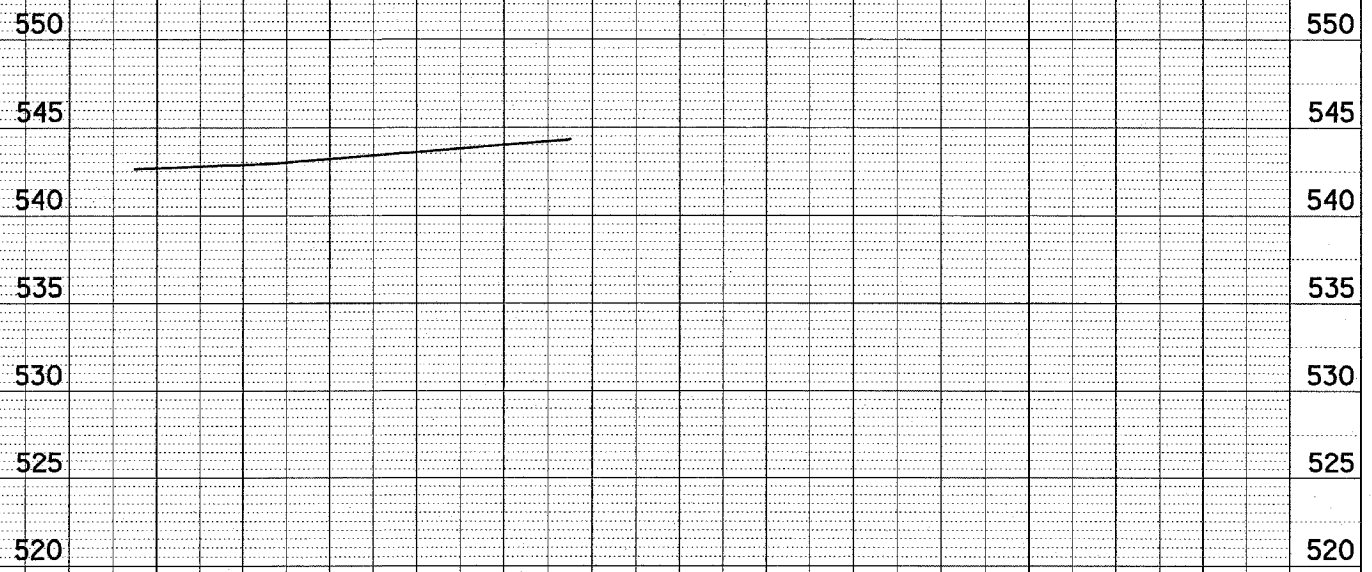

PLAN	DATE
BY	
REVIEWED	
DATE	
NOTED	
DATE	
BY	
NO.	

PROFILE	DATE
BY	
REVIEWED	
DATE	
NOTED	
DATE	
BY	
NO.	