
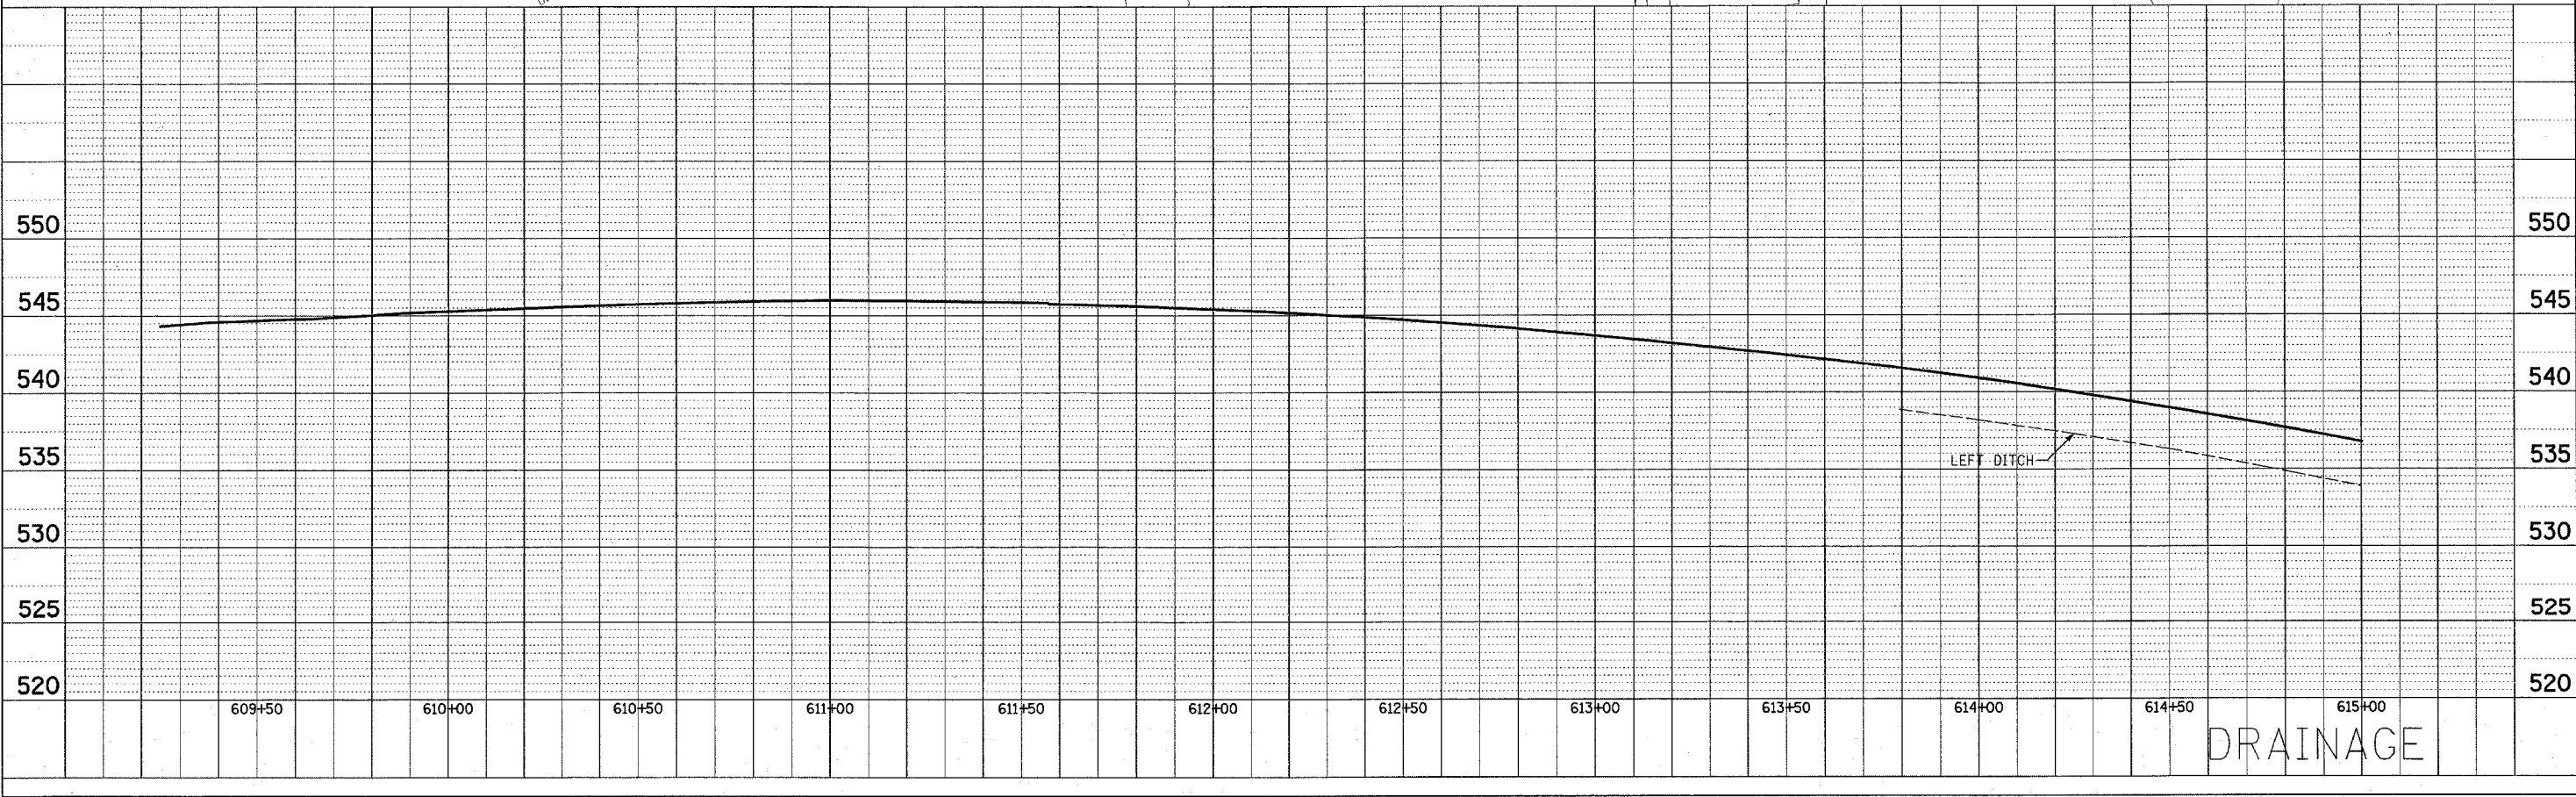


FAP RTE.	SECTION	COUNTY	TOTAL SHEETS	SHEET NO.
586	60R-2, 37R-1	MADISON	502	106
STA. 609+25		TO STA. 615+00		
CONTRACT NO.: 76301				

PLAN	DATE	BY
REVISIONS		
NO.		
DATE		
BY		

PROFILE	DATE	BY
REVISIONS		
NO.		
DATE		
BY		

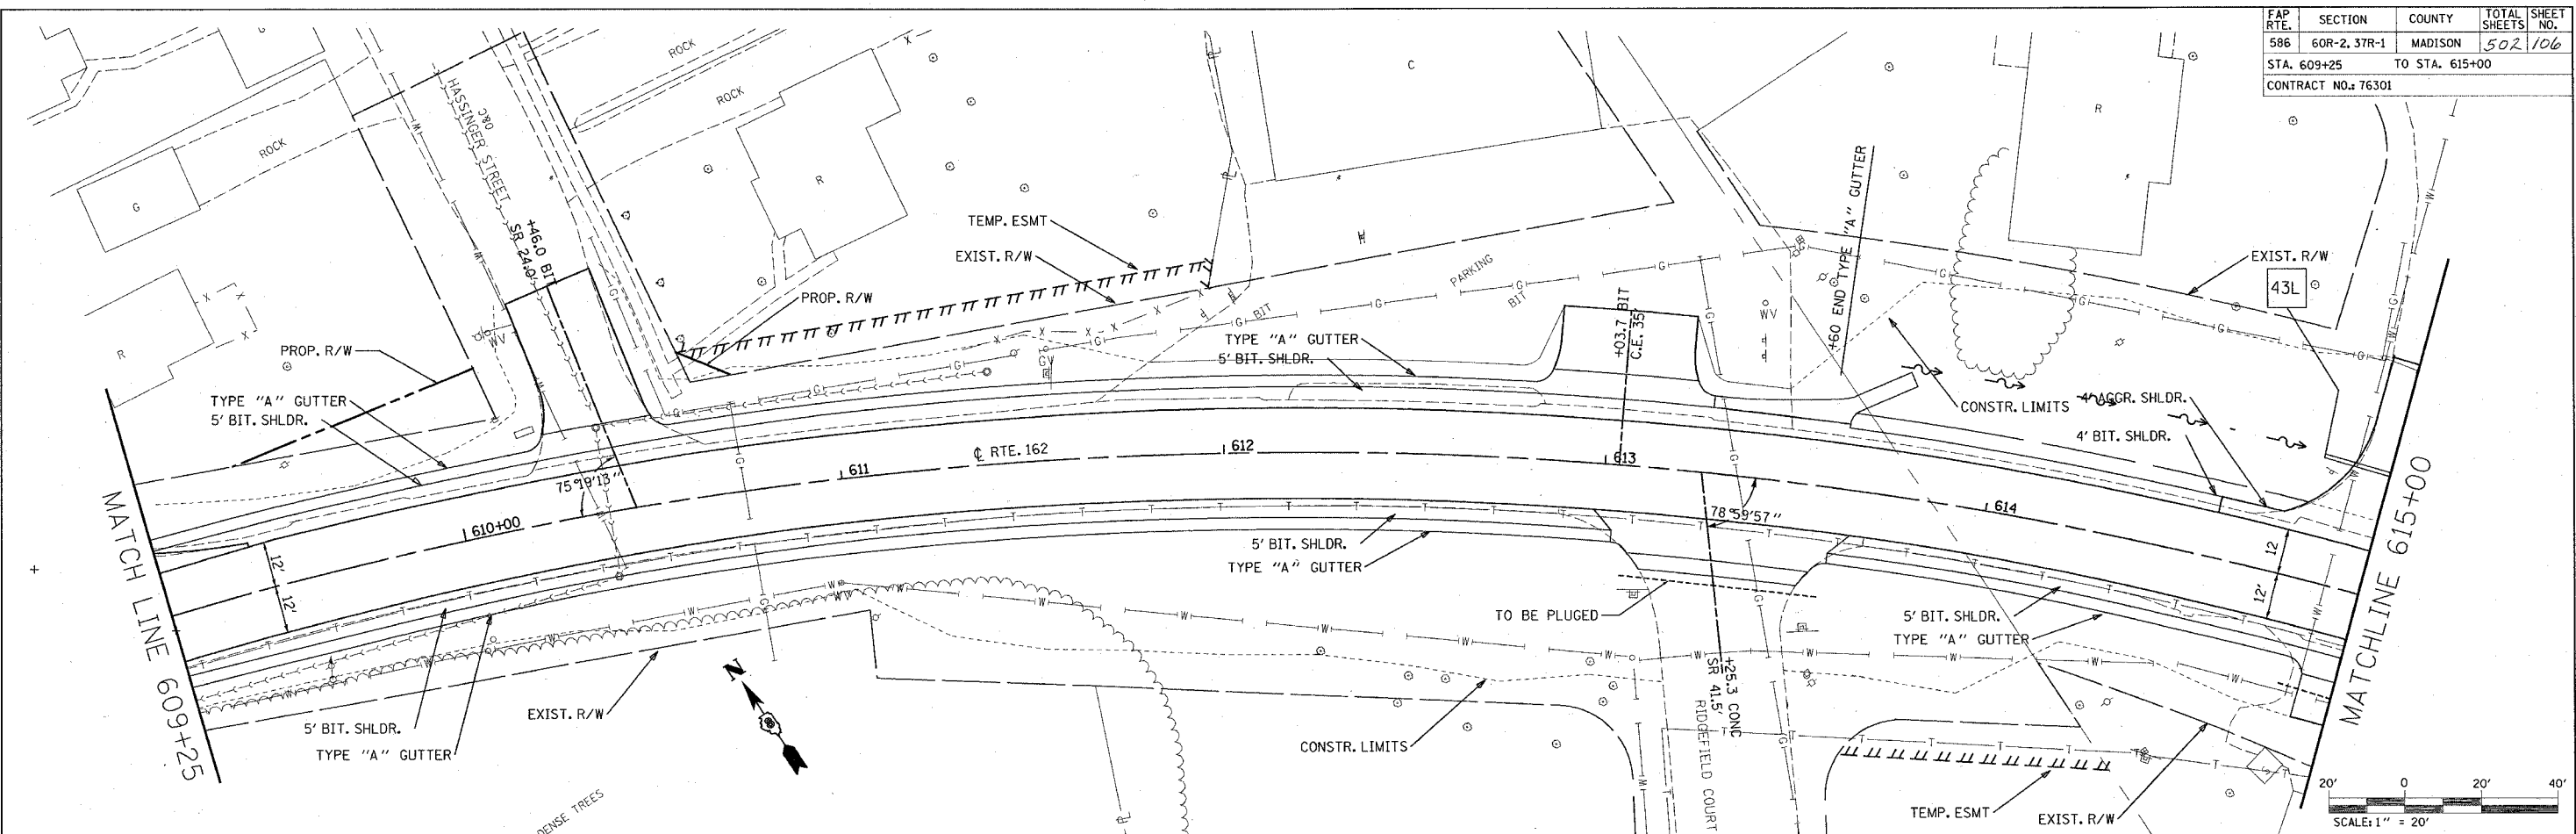

DRAINAGE