
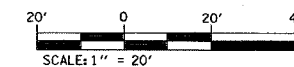


| FAP NO. | SECTION | COUNTY | TOTAL SHEETS | SHEET NO. |
|--------------------|--------------|----------------|--------------|-----------|
| 586 | 60R-2, 37R-1 | MADISON | 502 | 145 |
| STA. 605+50 | | TO STA. 609+25 | | |
| CONTRACT NO. 76301 | | 76301 | | |

| | |
|---------------|------|
| PLAN | DATE |
| REVISIONS | |
| PLotted | |
| Checked | |
| Approved | |
| Drawn by | |
| Note Book No. | |
| File Name | |

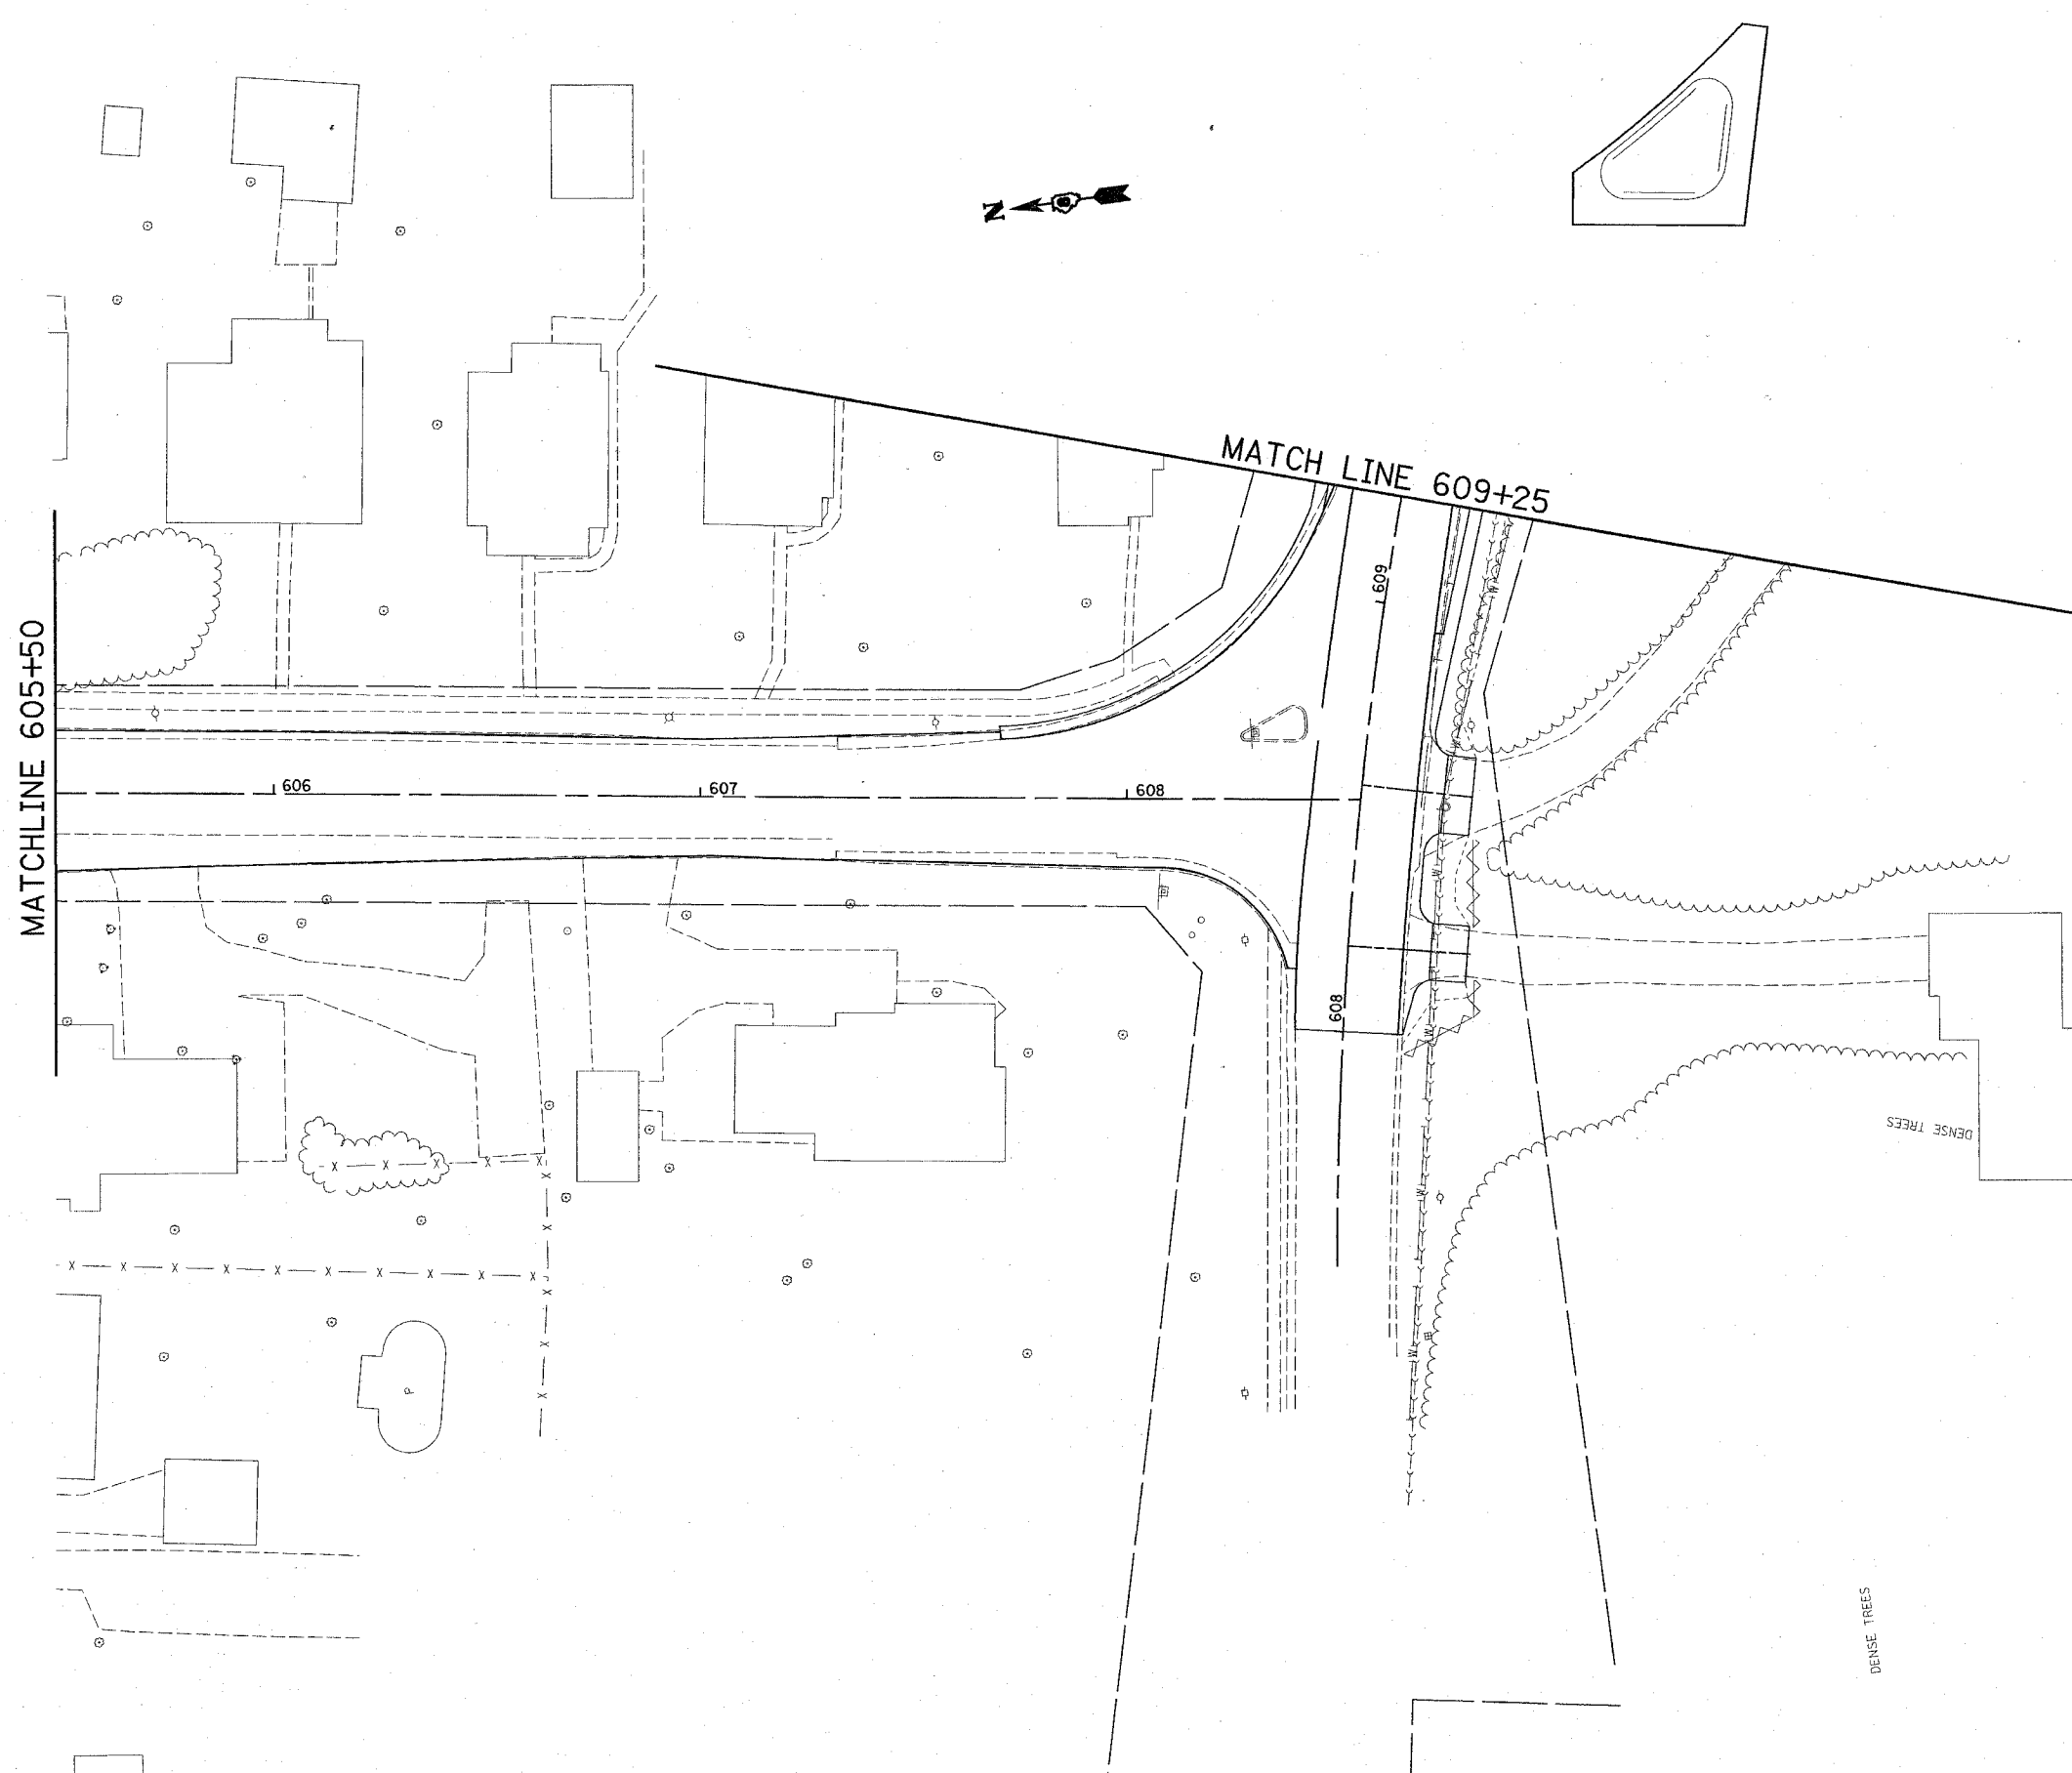

| REVISIONS | |
|-----------|------|
| NAME | DATE |
| | |
| | |
| | |
| | |
| | |
| | |

ILLINOIS DEPARTMENT OF TRANSPORTATION
 STORM WATER POLLUTION PREVENTION PLANS
 FAP 586
 SECTION 60R-2, 37R-1
 MADISON COUNTY
 DRAWN BY:

PLOT DATE: Thursday July 01, 2004 @ 2:36:23 PM