
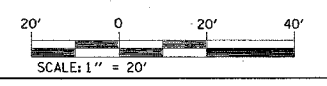


FAP NO.	SECTION	COUNTY	TOTAL SHEETS	SHEET NO.
586	60R-2, 37R-1	MADISON	502	148
STA. 621+00		TO STA. 627+00		
CONTRACT NO.: 76301				

PLAN	DESIGNED	DATE
NOTE BOOK	PLOTTED	
NO.	ALIGNED	
	CHECKED	
	CADD FILE NAME	

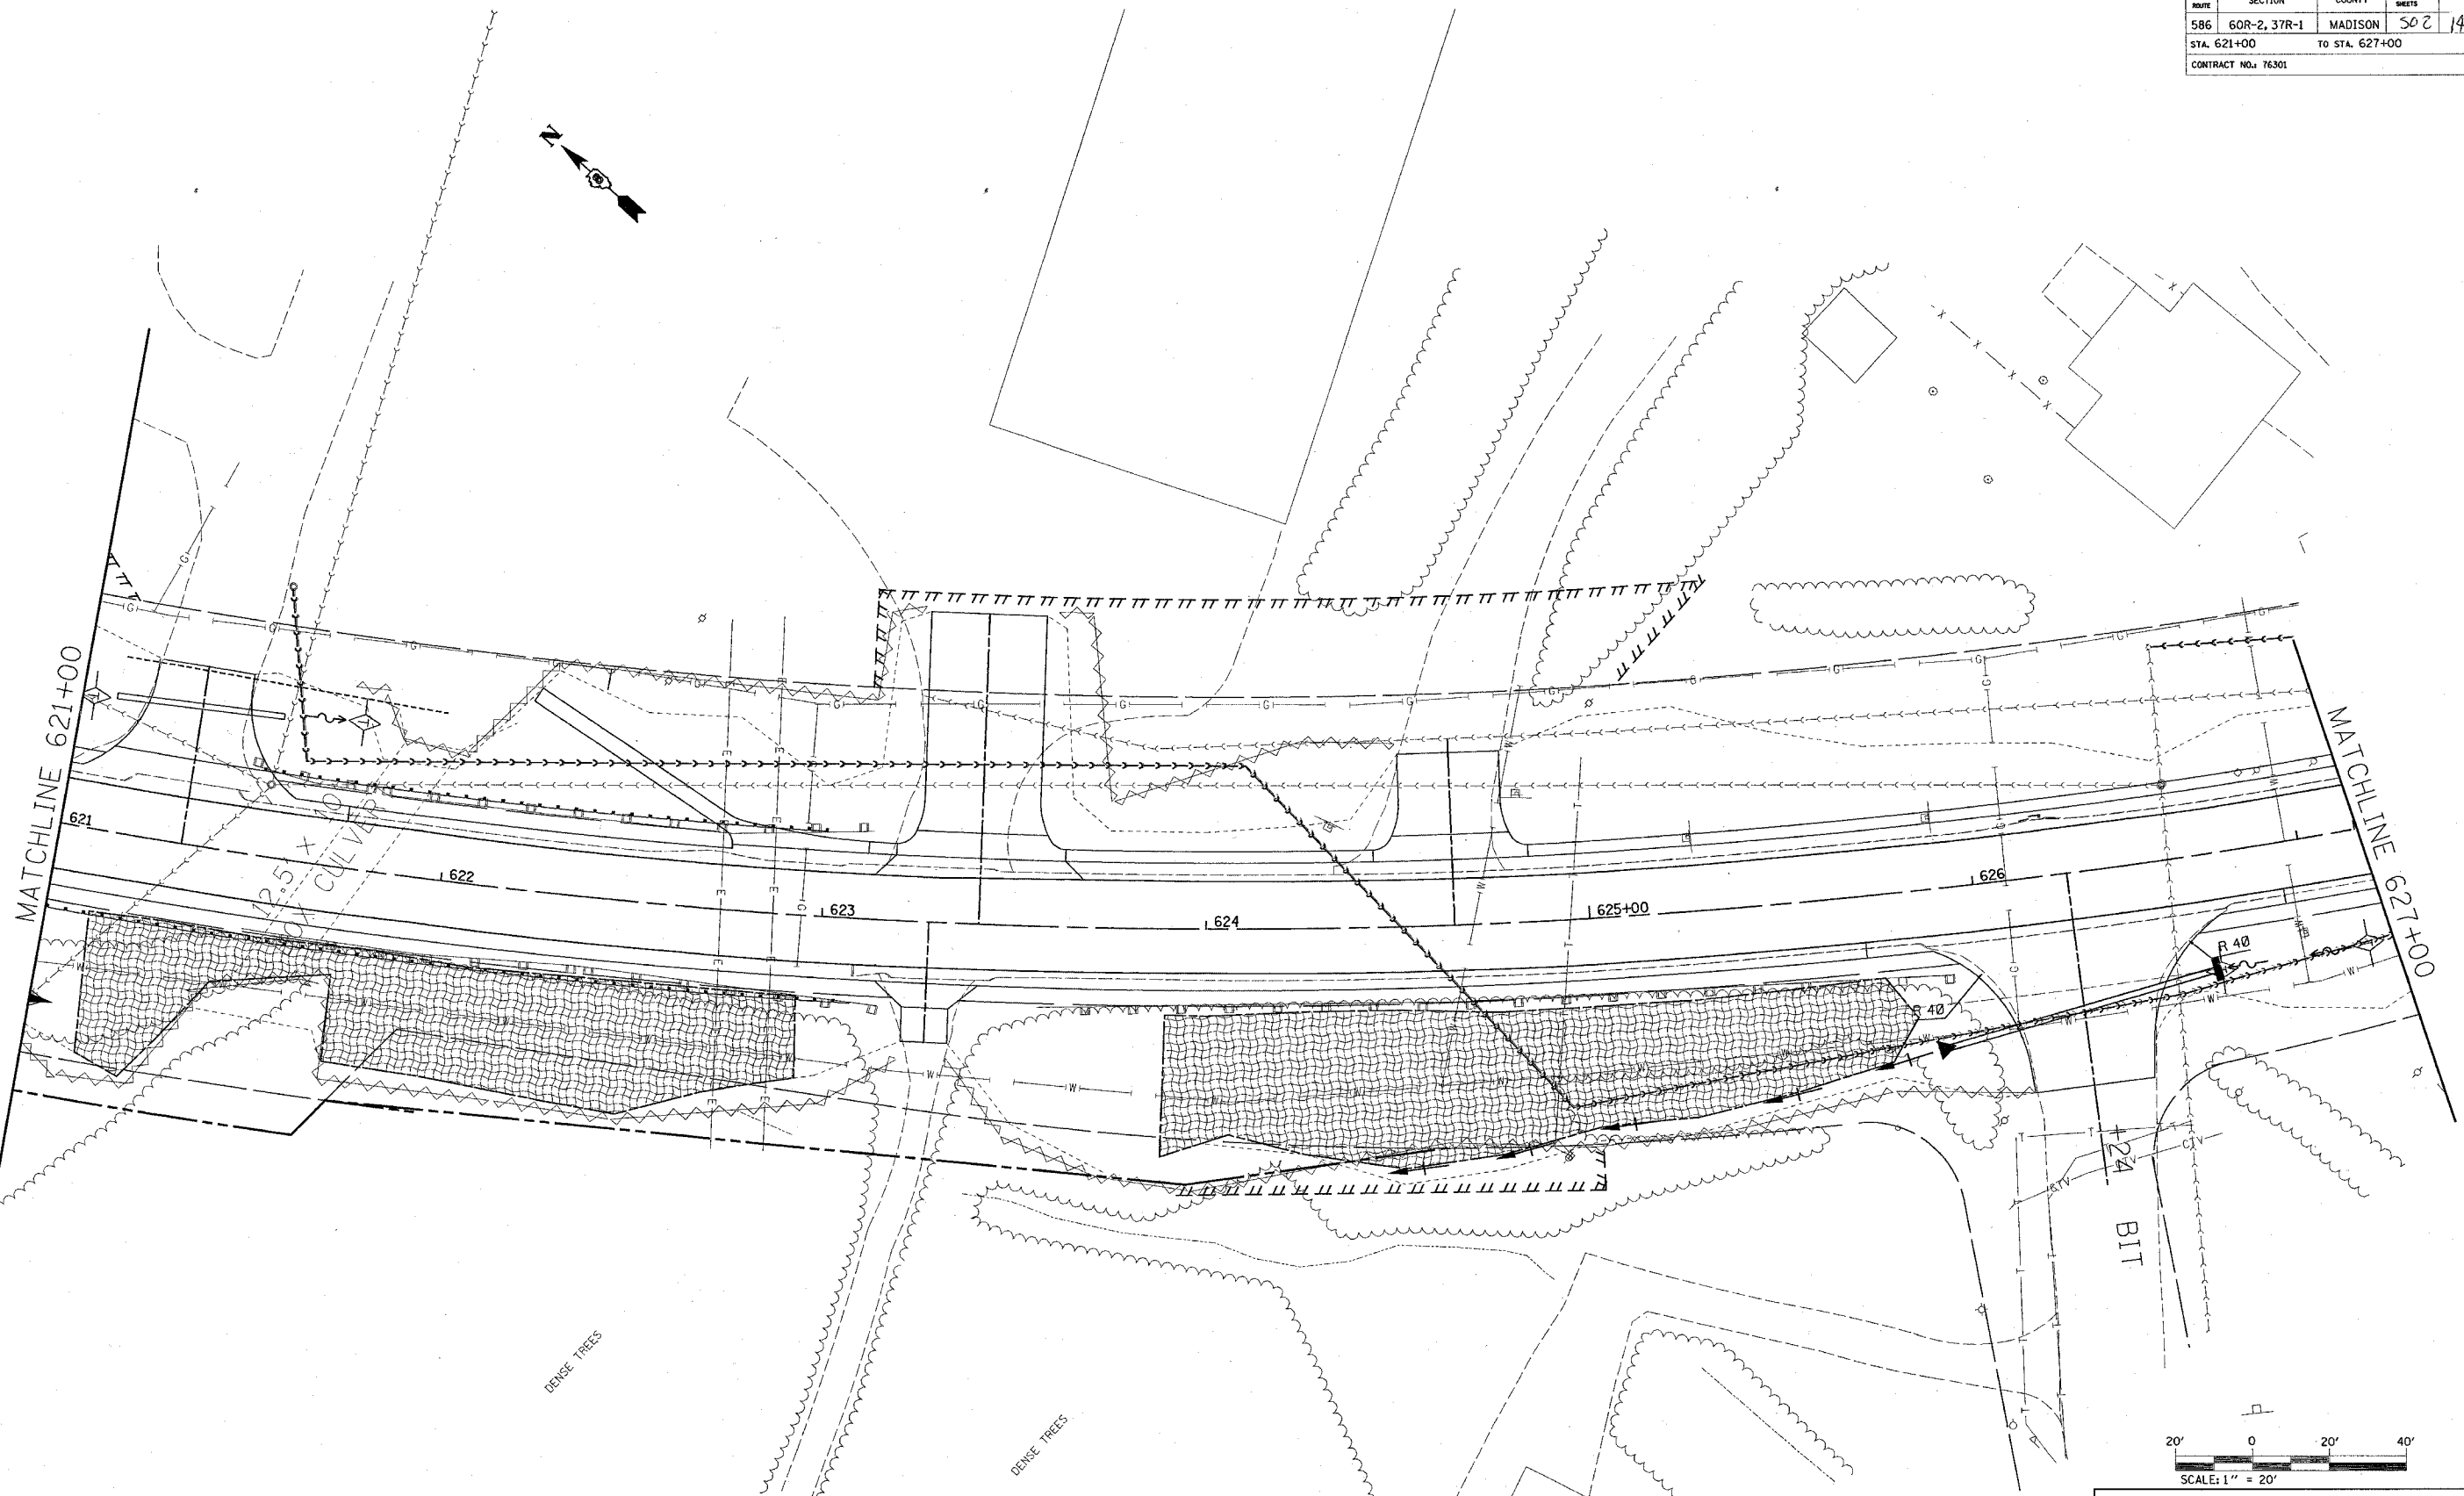

REVISIONS	
NAME	DATE

ILLINOIS DEPARTMENT OF TRANSPORTATION
 STORM WATER POLLUTION PREVENTION PLANS
 FAP 586
 SECTION 60R-2, 37R-1
 MADISON COUNTY
 DRAWN BY:

PLOT DATE: Thursday July 01, 2004 @ 2:36:21 PM

7/1/2004 1:11:01 PM 2004 @ 2:36:21 PM
 C:\proje\586\plan\586r2\586r2_01.dwg L:\11-63
 C:\proje\586\plan\586r2\586r2_01.dwg L:\11-63