


FAP ROUTE	SECTION	COUNTY	TOTAL SHEETS	SHEET NO.
586	60R-2, 3TR-1	MADISON	502	151
STA. 639+00		TO STA. 645+00		
CONTRACT NO.: 76301				



PLAN	SURVEYED	BY	DATE
NO.	NO.		
NOTE BOOK NO. _____			
ADD FILE NAME _____			

MATCHLINE 639+00

MATCHLINE 645+00

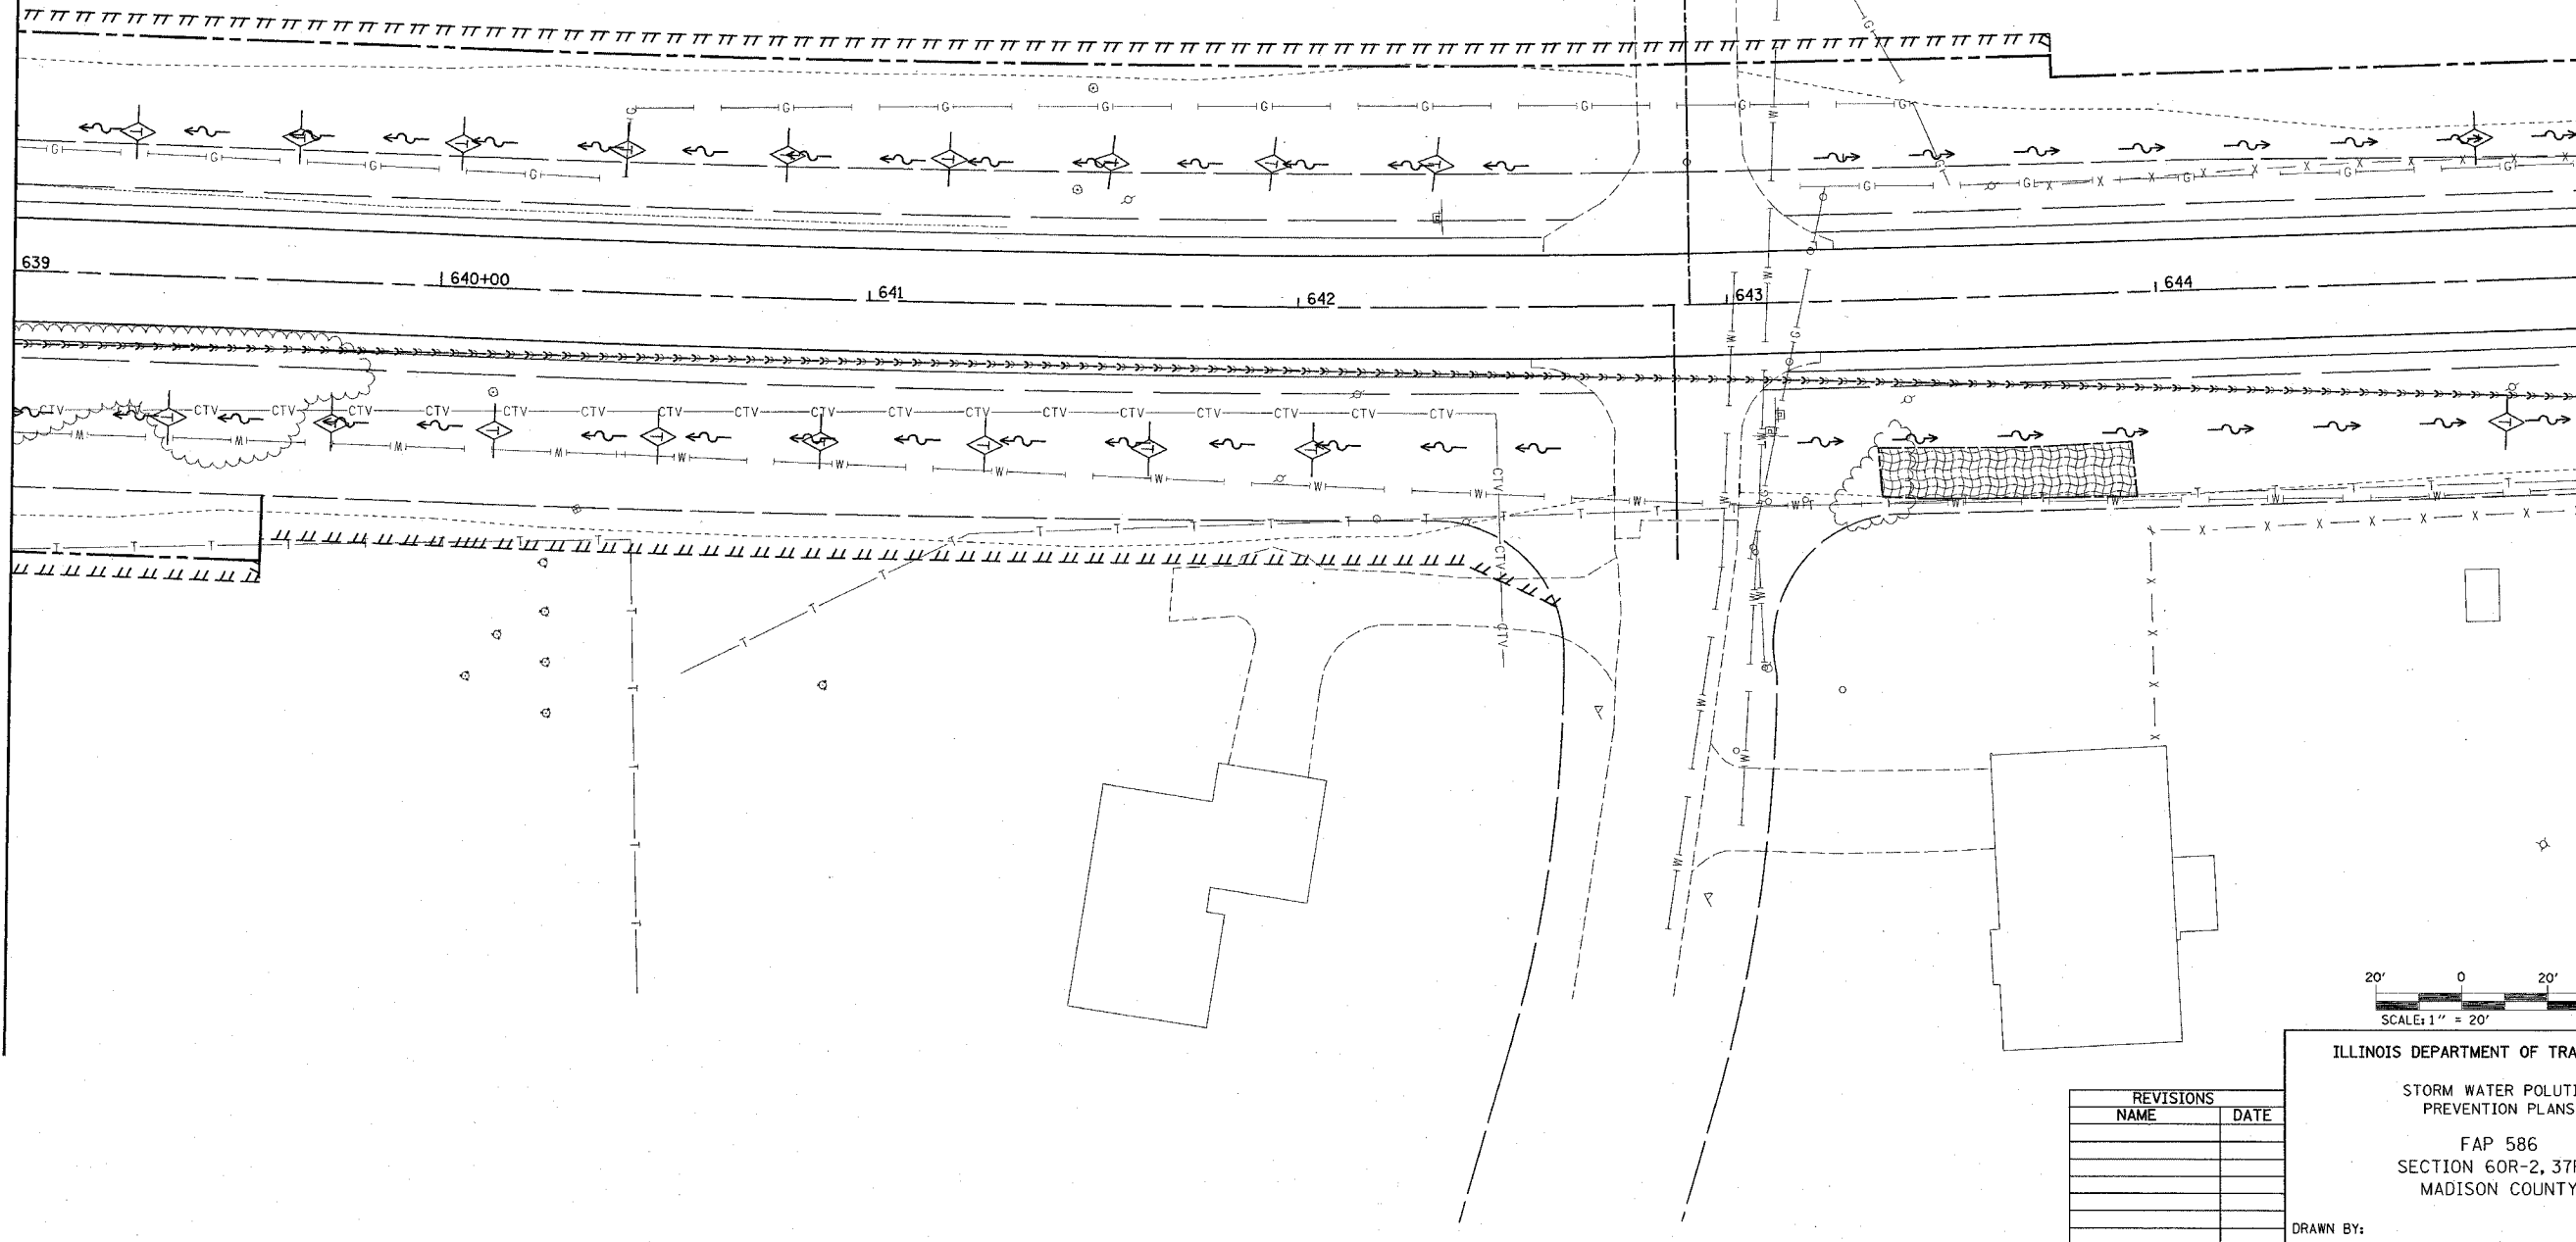

REVISIONS	
NAME	DATE

ILLINOIS DEPARTMENT OF TRANSPORTATION
 STORM WATER POLLUTION PREVENTION PLANS
 FAP 586
 SECTION 60R-2, 3TR-1
 MADISON COUNTY
 DRAWN BY: _____

Thursday, July 01, 2004 @ 2:36:20 PM
 C:\projects\60R-2,3TR-1\plan\p151.dwg LV:4-63
 C:\projects\60R-2,3TR-1\plan\p151.dwg LV:4-63
 C:\projects\60R-2,3TR-1\plan\p151.dwg LV:2-4-6-8-12-14-15-17-20-22-24-25-26-27-28-30-31-32-33-34-35-36-37-38-39-40-41-42-43-44-45-46-47-48-49-50-51-52-53-54-55-56-57-58-59
 C:\projects\60R-2,3TR-1\plan\p151.dwg LV:2-4-6-8-12-14-15-17-20-22-24-25-26-27-28-30-31-32-33-34-35-36-37-38-39-40-41-42-43-44-45-46-47-48-49-50-51-52-53-54-55-56-57-58-59

PLOT DATE: Thursday July 01, 2004 @ 2:36:20 PM