



FAP ROUTE	SECTION	COUNTY	TOTAL SHEETS	SHEET NO.
586	60R-2, 37R-1	MADISON	502	229
STA.	TO STA.			
CONTRACT NO: 76301				

DATE	
BY	
REVISIONS	
NO.	
DATE	
BY	
REVISIONS	
NO.	
DATE	
BY	

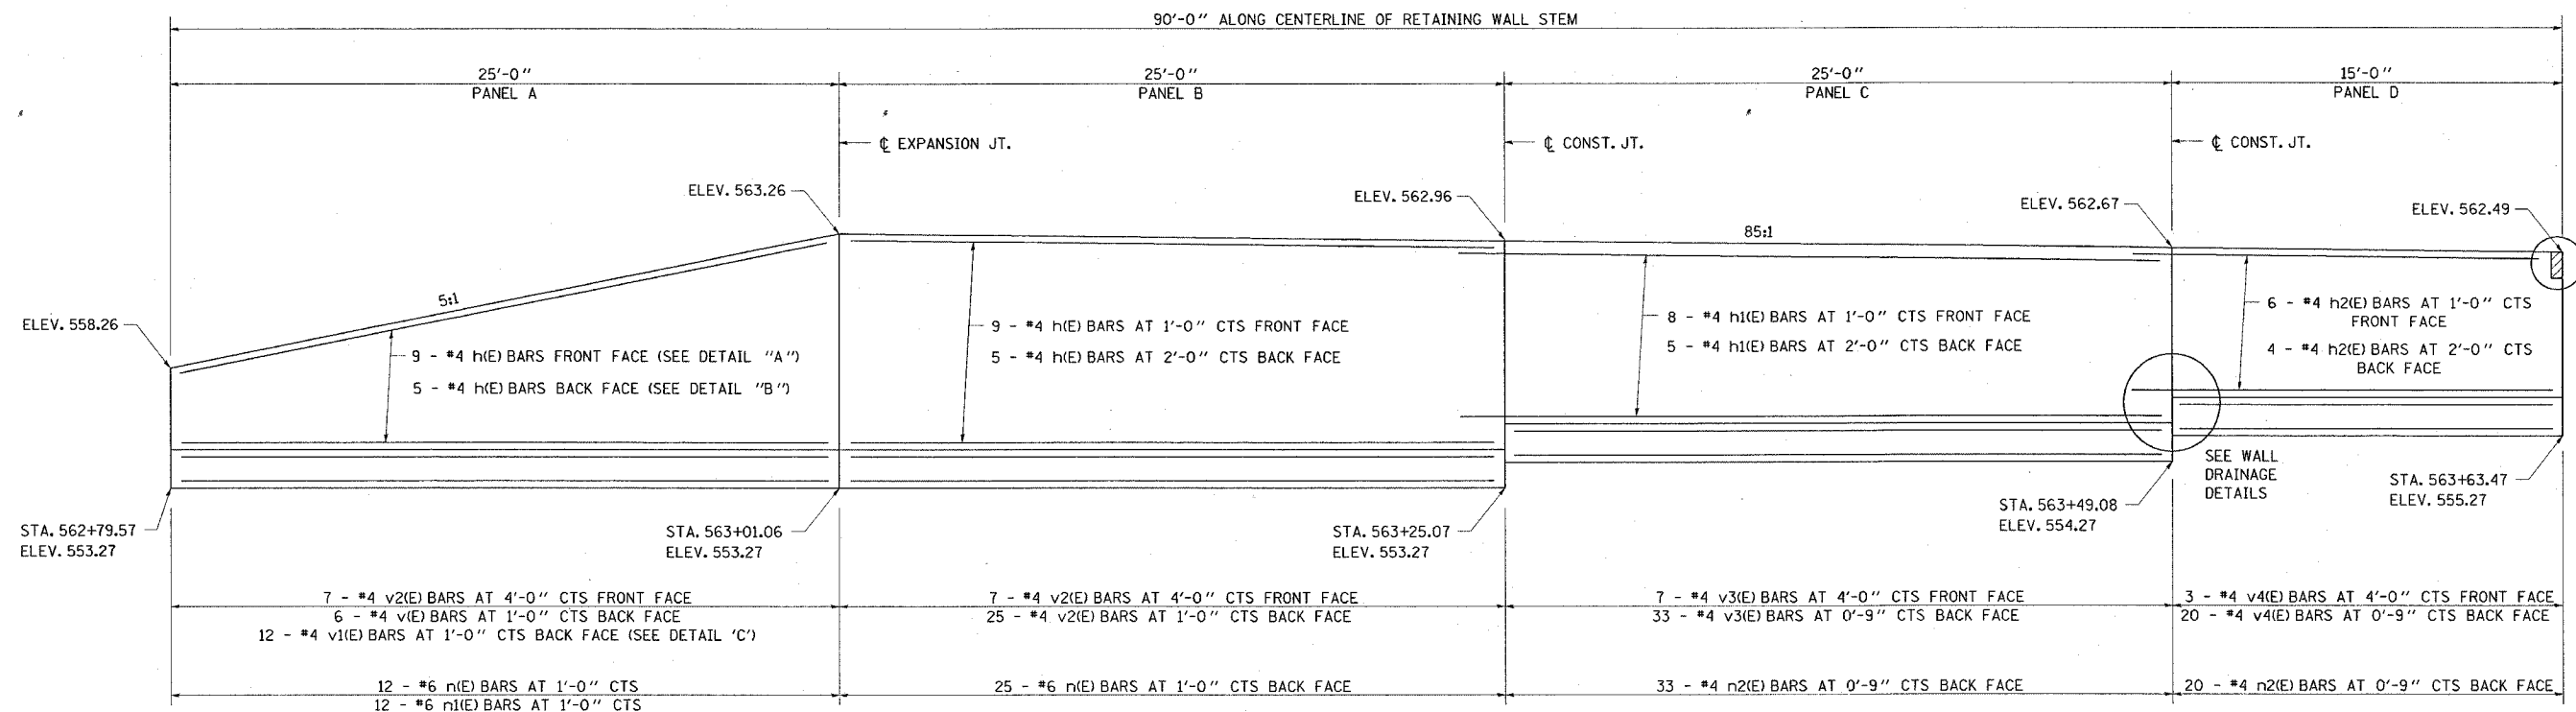

NOTCH OUT TO MATCH PROPOSED CURB AND GUTTER AT ENTRANCE. COST OF THIS WORK INCIDENTAL TO "CONCRETE STRUCTURES"

ELEVATION - LOOKING AT BACK FACE

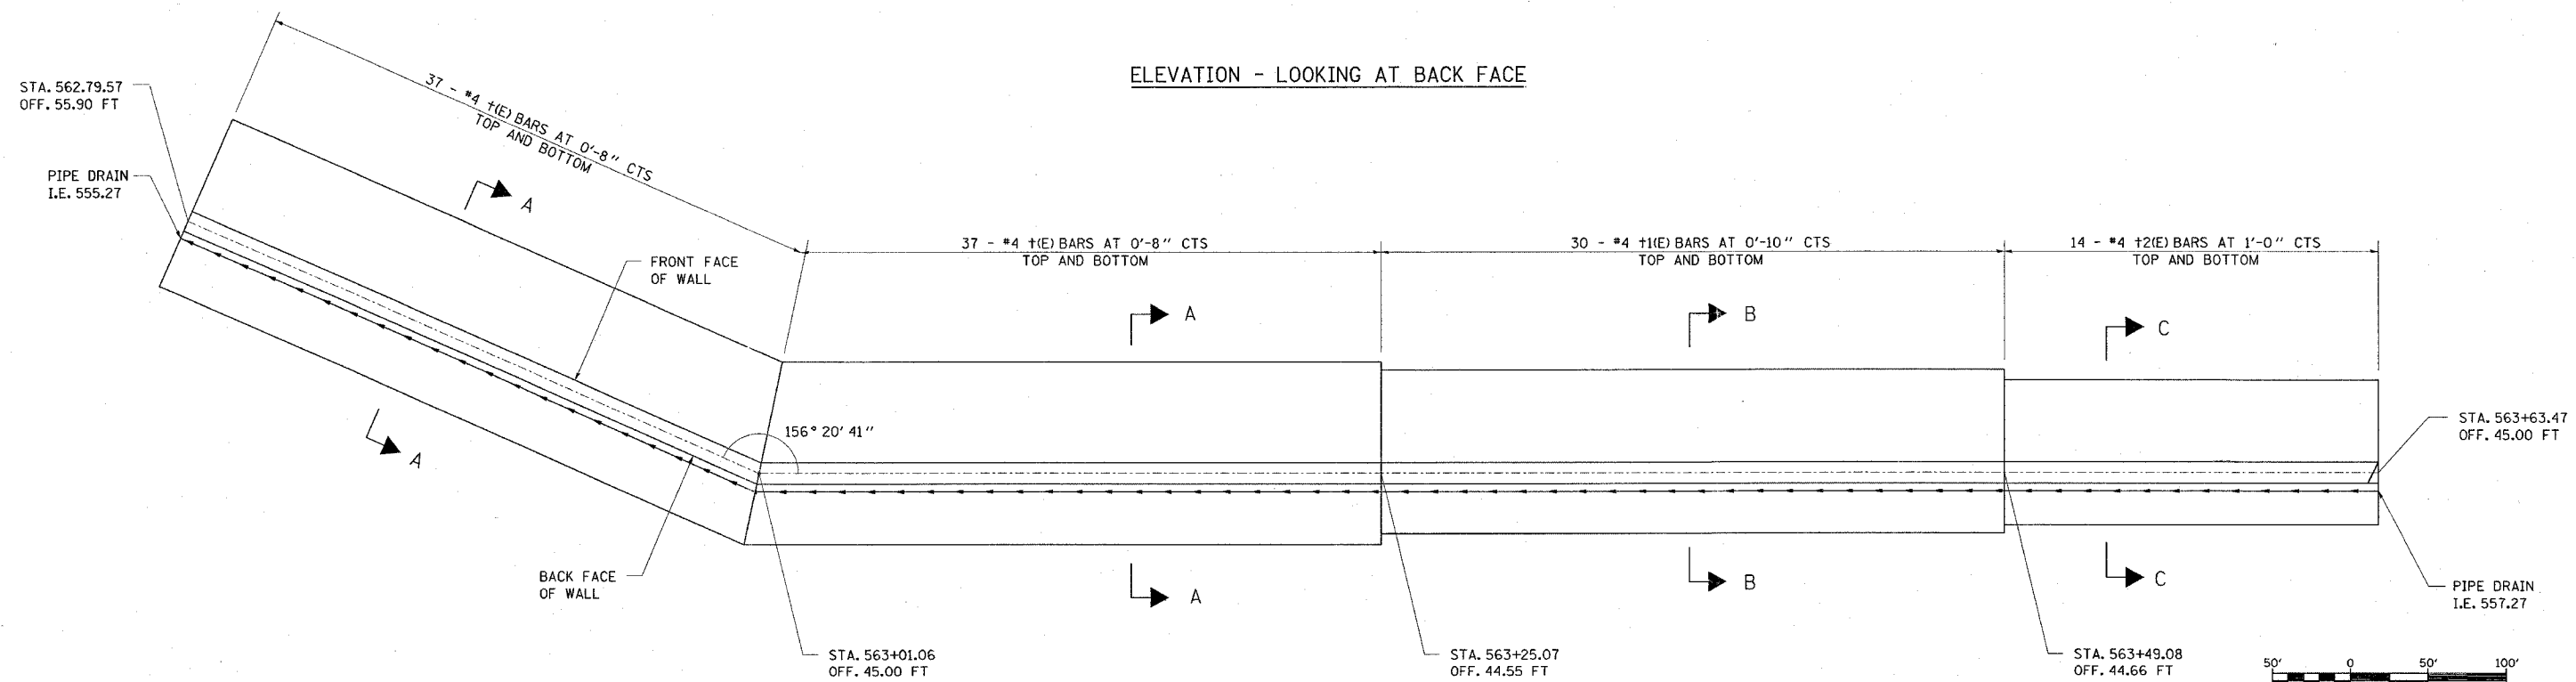

PLAN

MIN. BAR LAP  
#4 BAR = 1'-8"  
#6 BAR = 2'-7"

DESIGN STRESSES  
f<sub>y</sub> = 60,000 PSI  
f'<sub>c</sub> = 3,500 PSI

REVISIONS	
NAME	DATE

ILLINOIS DEPARTMENT OF TRANSPORTATION  
**RETAINING WALL DETAILS**

FAP ROUTE 586  
SECTION 60R-2, 37R-1  
MADISON COUNTY

DRAWN BY:

PLOT DATE: Friday July 02, 2004 @ 8:08:19 AM