


FINAL SURVEY SURVEYED PLOTTED TEMPLATE NO. _____ BY _____ DATE _____
 NO. _____

FINAL SURVEY SURVEYED PLOTTED TEMPLATE NO. _____ BY _____ DATE _____
 NO. _____

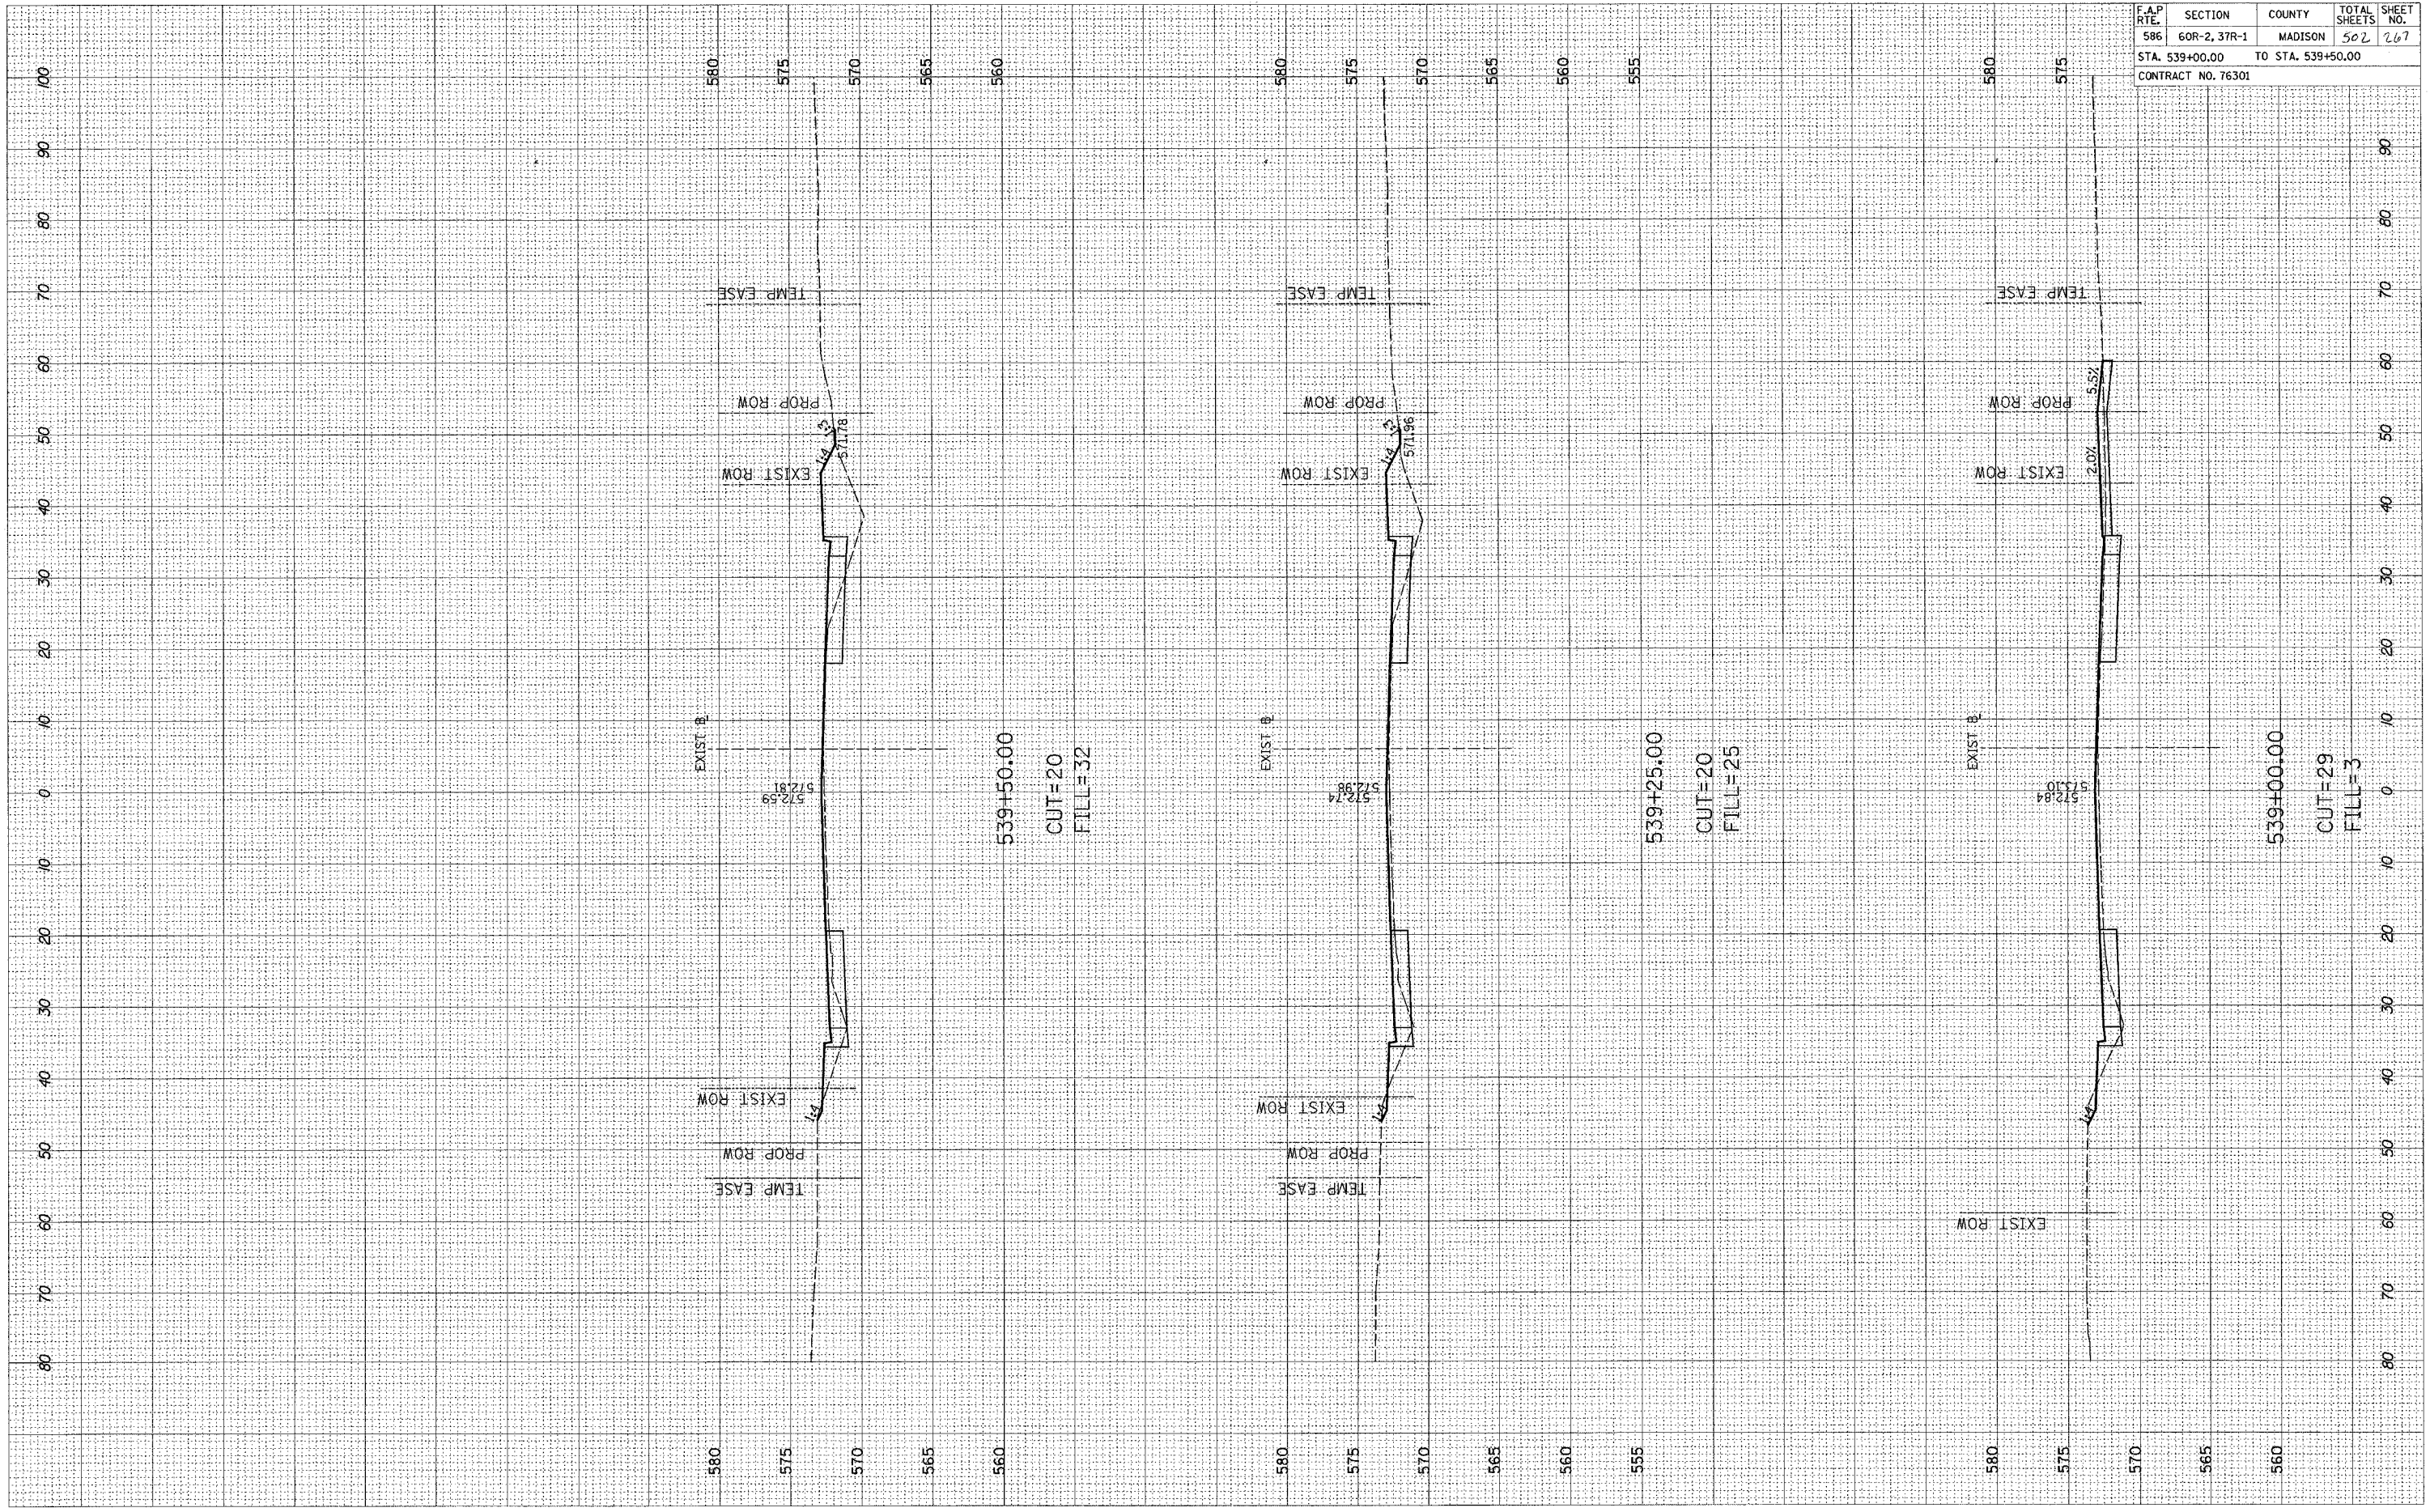

F.A.P. RTE.	SECTION	COUNTY	TOTAL SHEETS	SHEET NO.
586	60R-2, 37R-1	MADISON	502	267
STA. 539+00.00 TO STA. 539+50.00			CONTRACT NO. 76301	