


FINAL SURVEY PLOTTED TEMPLATE AREAS CHECKED
 SURVEYED PLOTTED TEMPLATE AREAS CHECKED
 BY: _____

ORIGINAL SURVEY PLOTTED TEMPLATE AREAS CHECKED
 SURVEYED PLOTTED TEMPLATE AREAS CHECKED
 BY: _____ DATE: _____

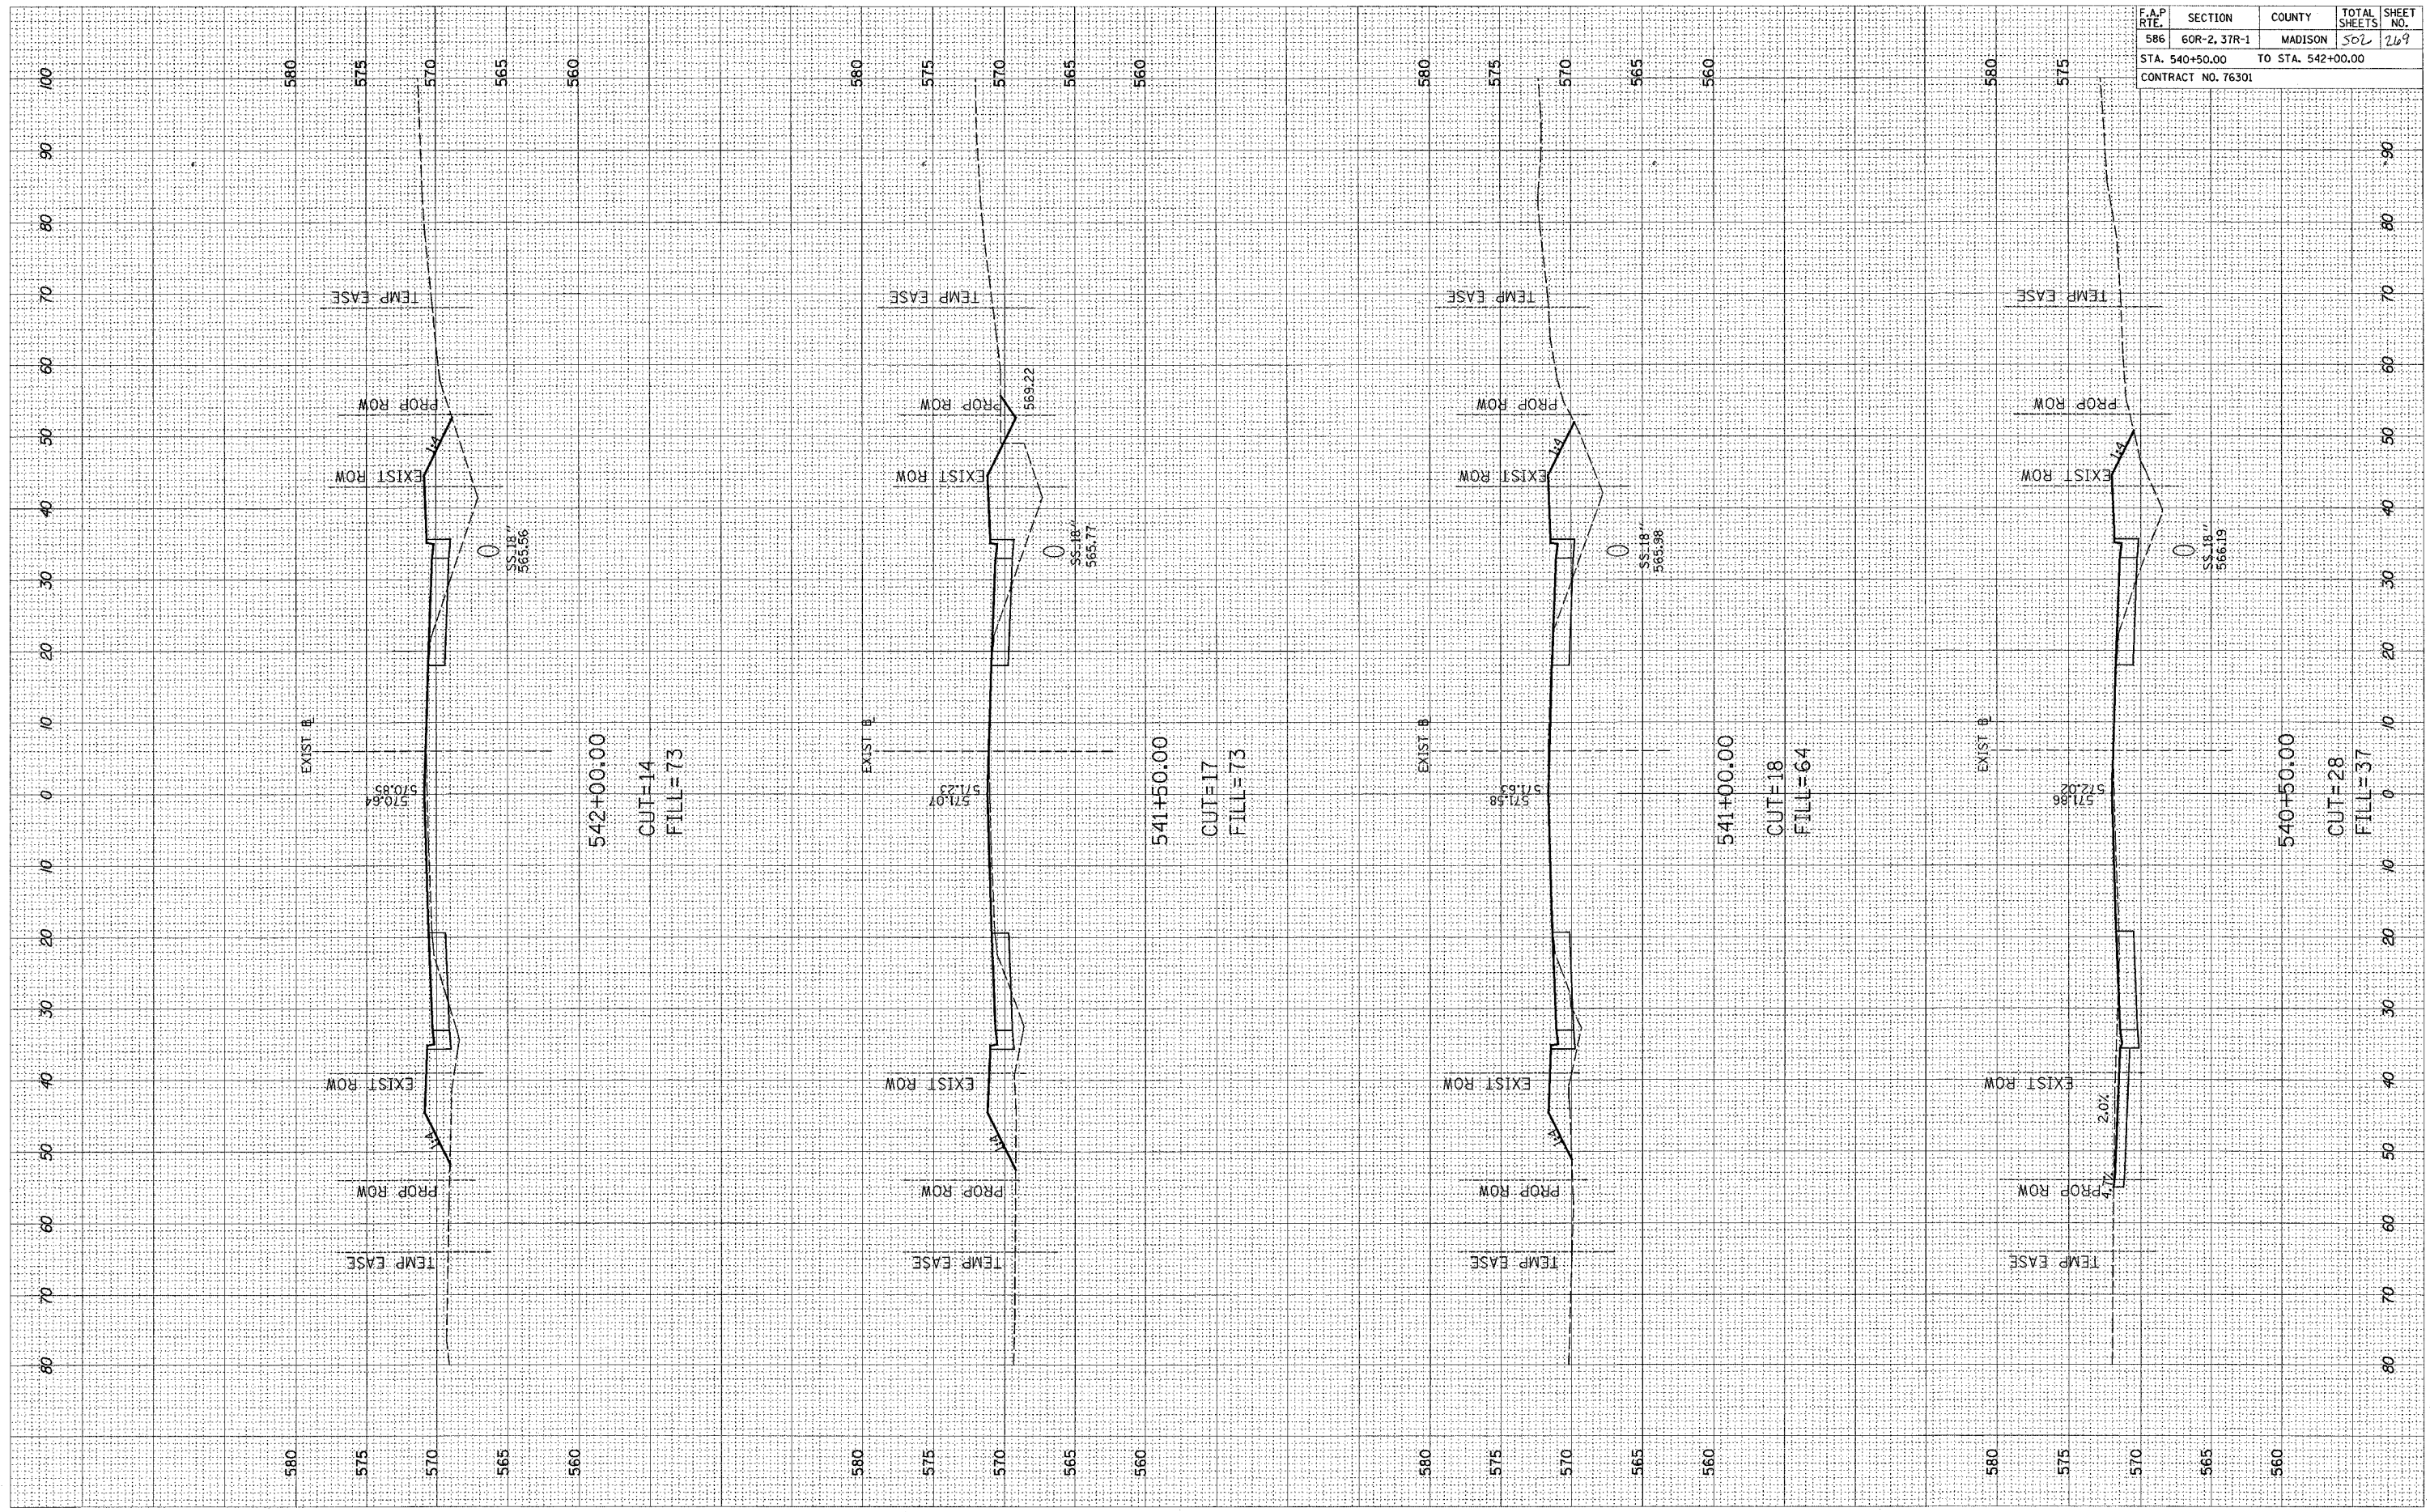

F.A.P. RTE.	SECTION	COUNTY	TOTAL SHEETS	SHEET NO.
586	60R-2, 37R-1	MADISON	502	269
STA. 540+50.00		TO STA. 542+00.00		
CONTRACT NO. 76301				