


ORIGINAL SURVEY SHOWN
 SURVEY PLOTTED
 NOTE BOOK TEMPLATE
 AREAS CHECKED

BY _____ DATE _____
 BY _____ DATE _____

F.A.P. RTE.	SECTION	COUNTY	TOTAL SHEETS	SHEET NO.
586	60R-2, 37R-1	MADISON	502	299
STA. 574+85.00 TO STA. 575+50.00				
CONTRACT NO. 76301				

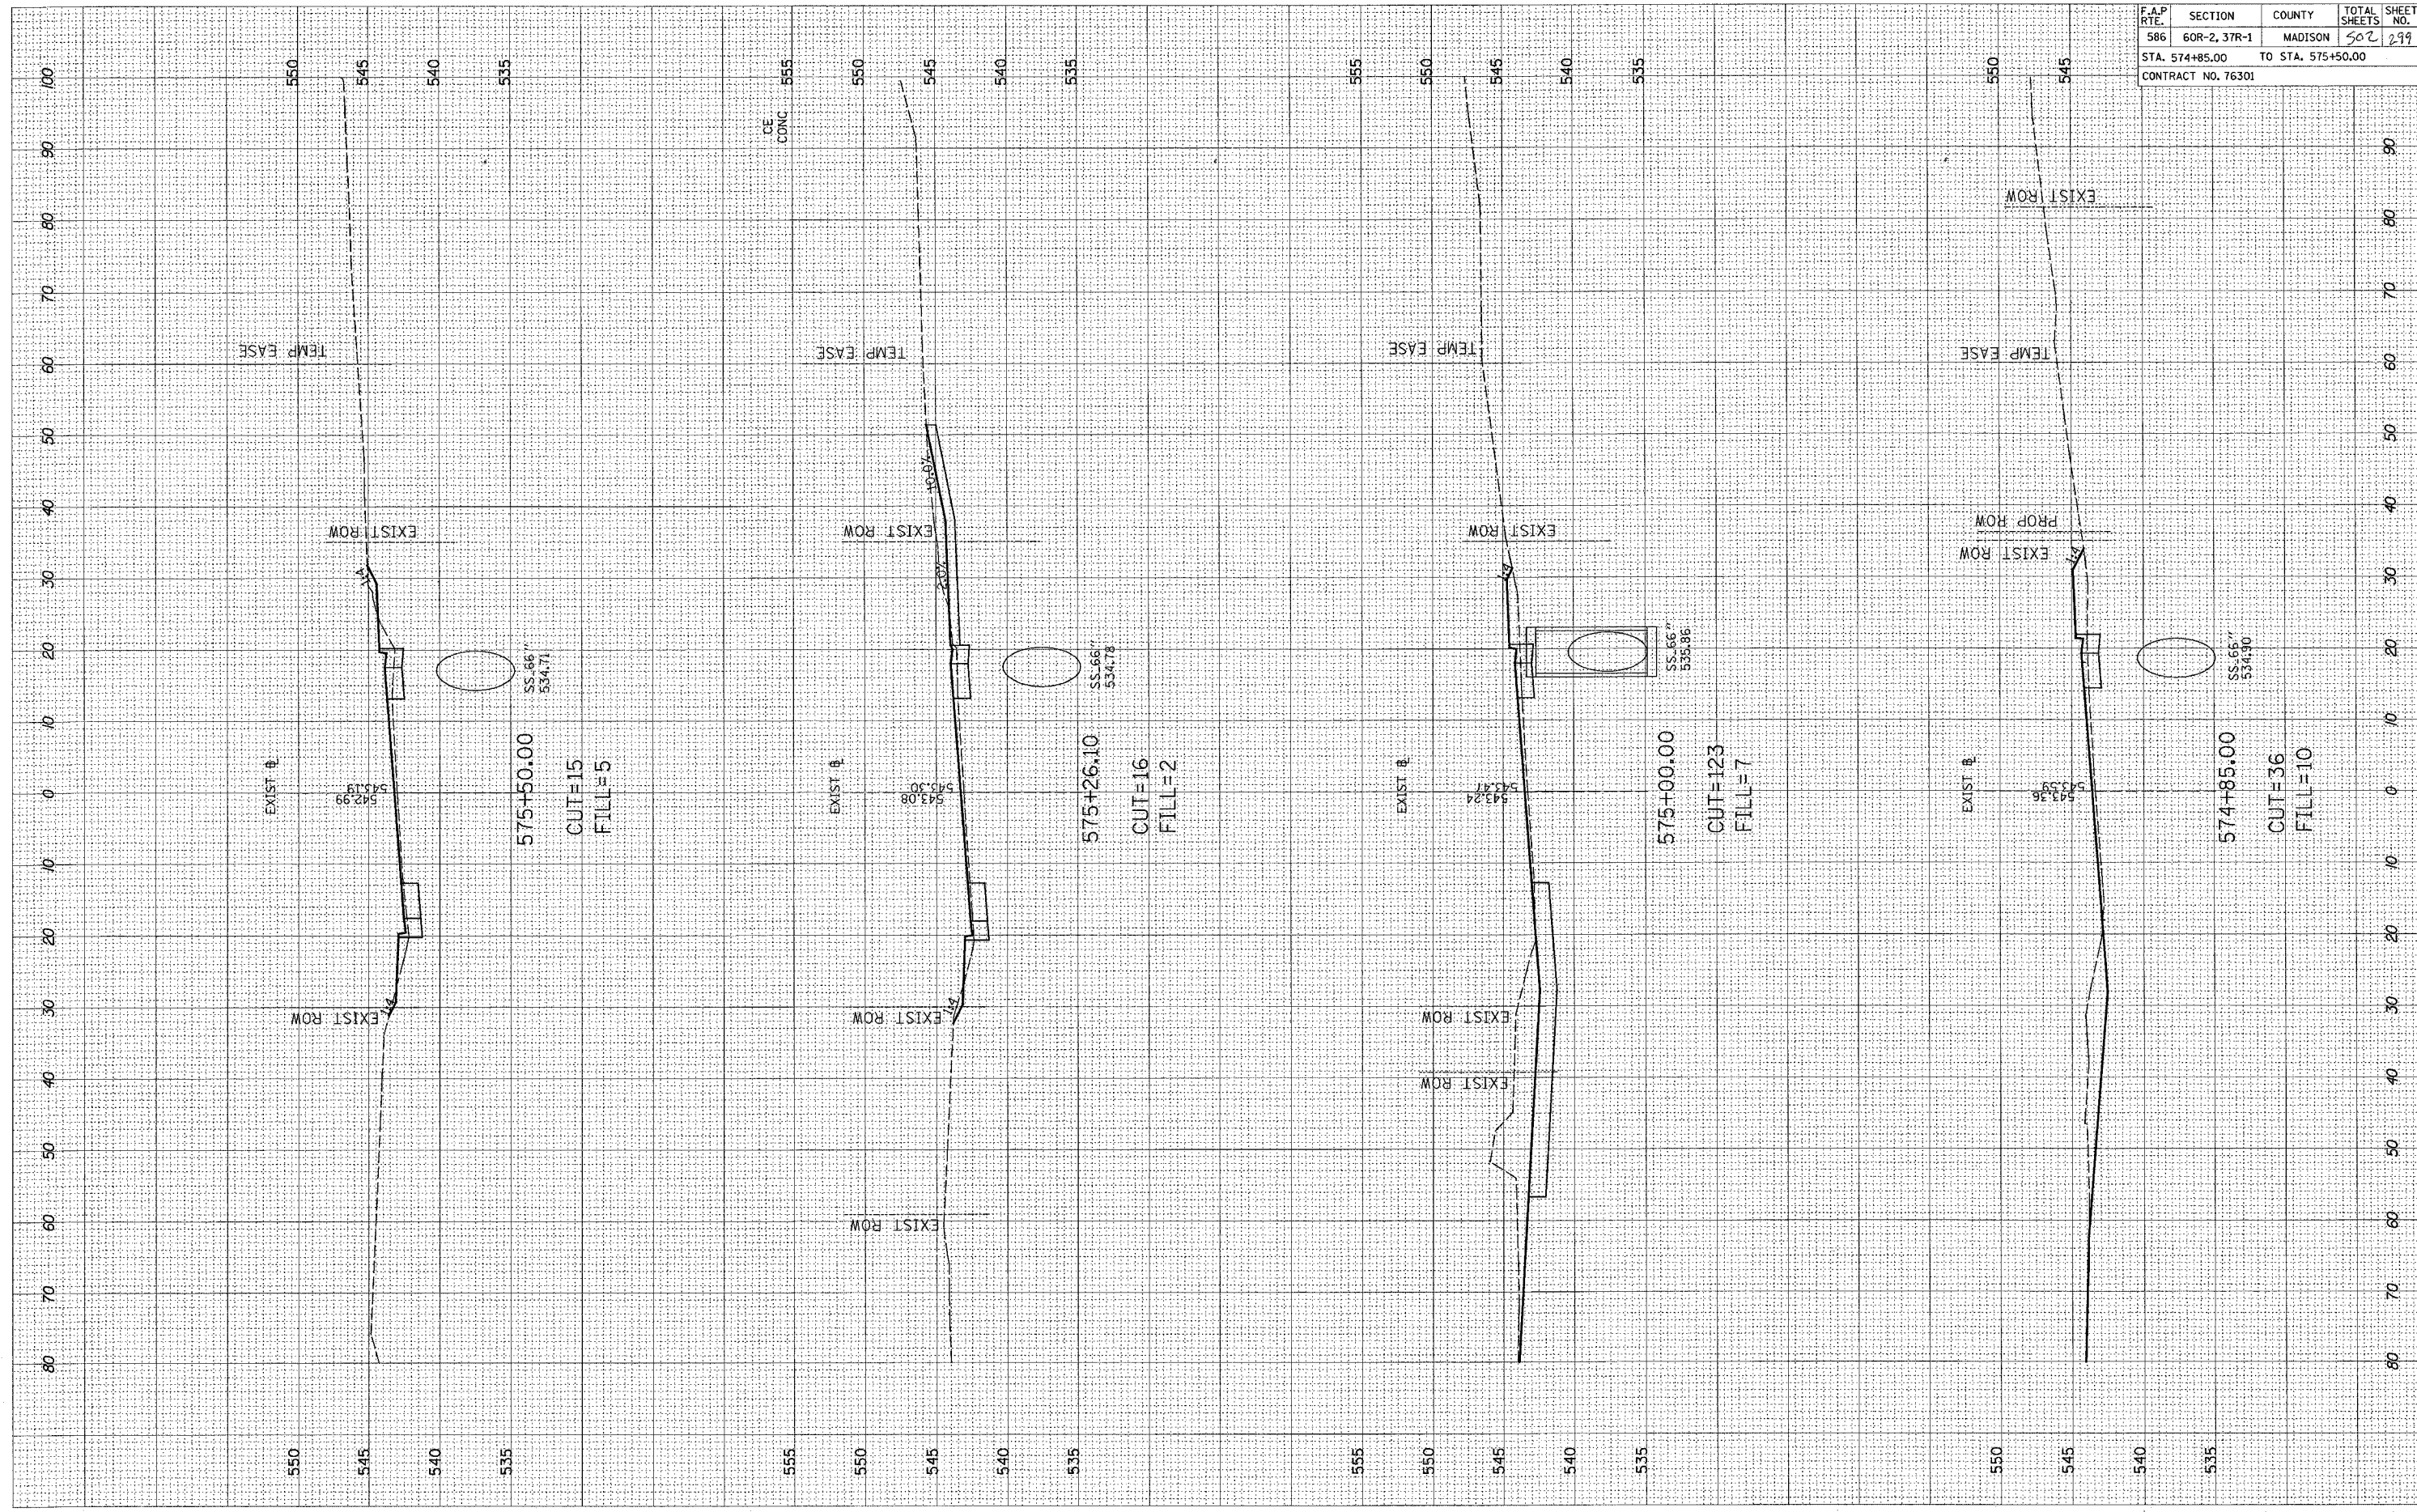

575+50.00
 CUT=15
 FILL=5

575+26.10
 CUT=16
 FILL=2

575+00.00
 CUT=123
 FILL=7

574+85.00
 CUT=36
 FILL=10