


FINAL SURVEY  
 EXEMPTED  
 PLOTTED  
 NOTE BOOK  
 AREAS CHECKED

ORIGINAL SURVEY  
 EXEMPTED  
 PLOTTED  
 NOTE BOOK  
 AREAS CHECKED

BY \_\_\_\_\_ DATE \_\_\_\_\_

BY \_\_\_\_\_ DATE \_\_\_\_\_

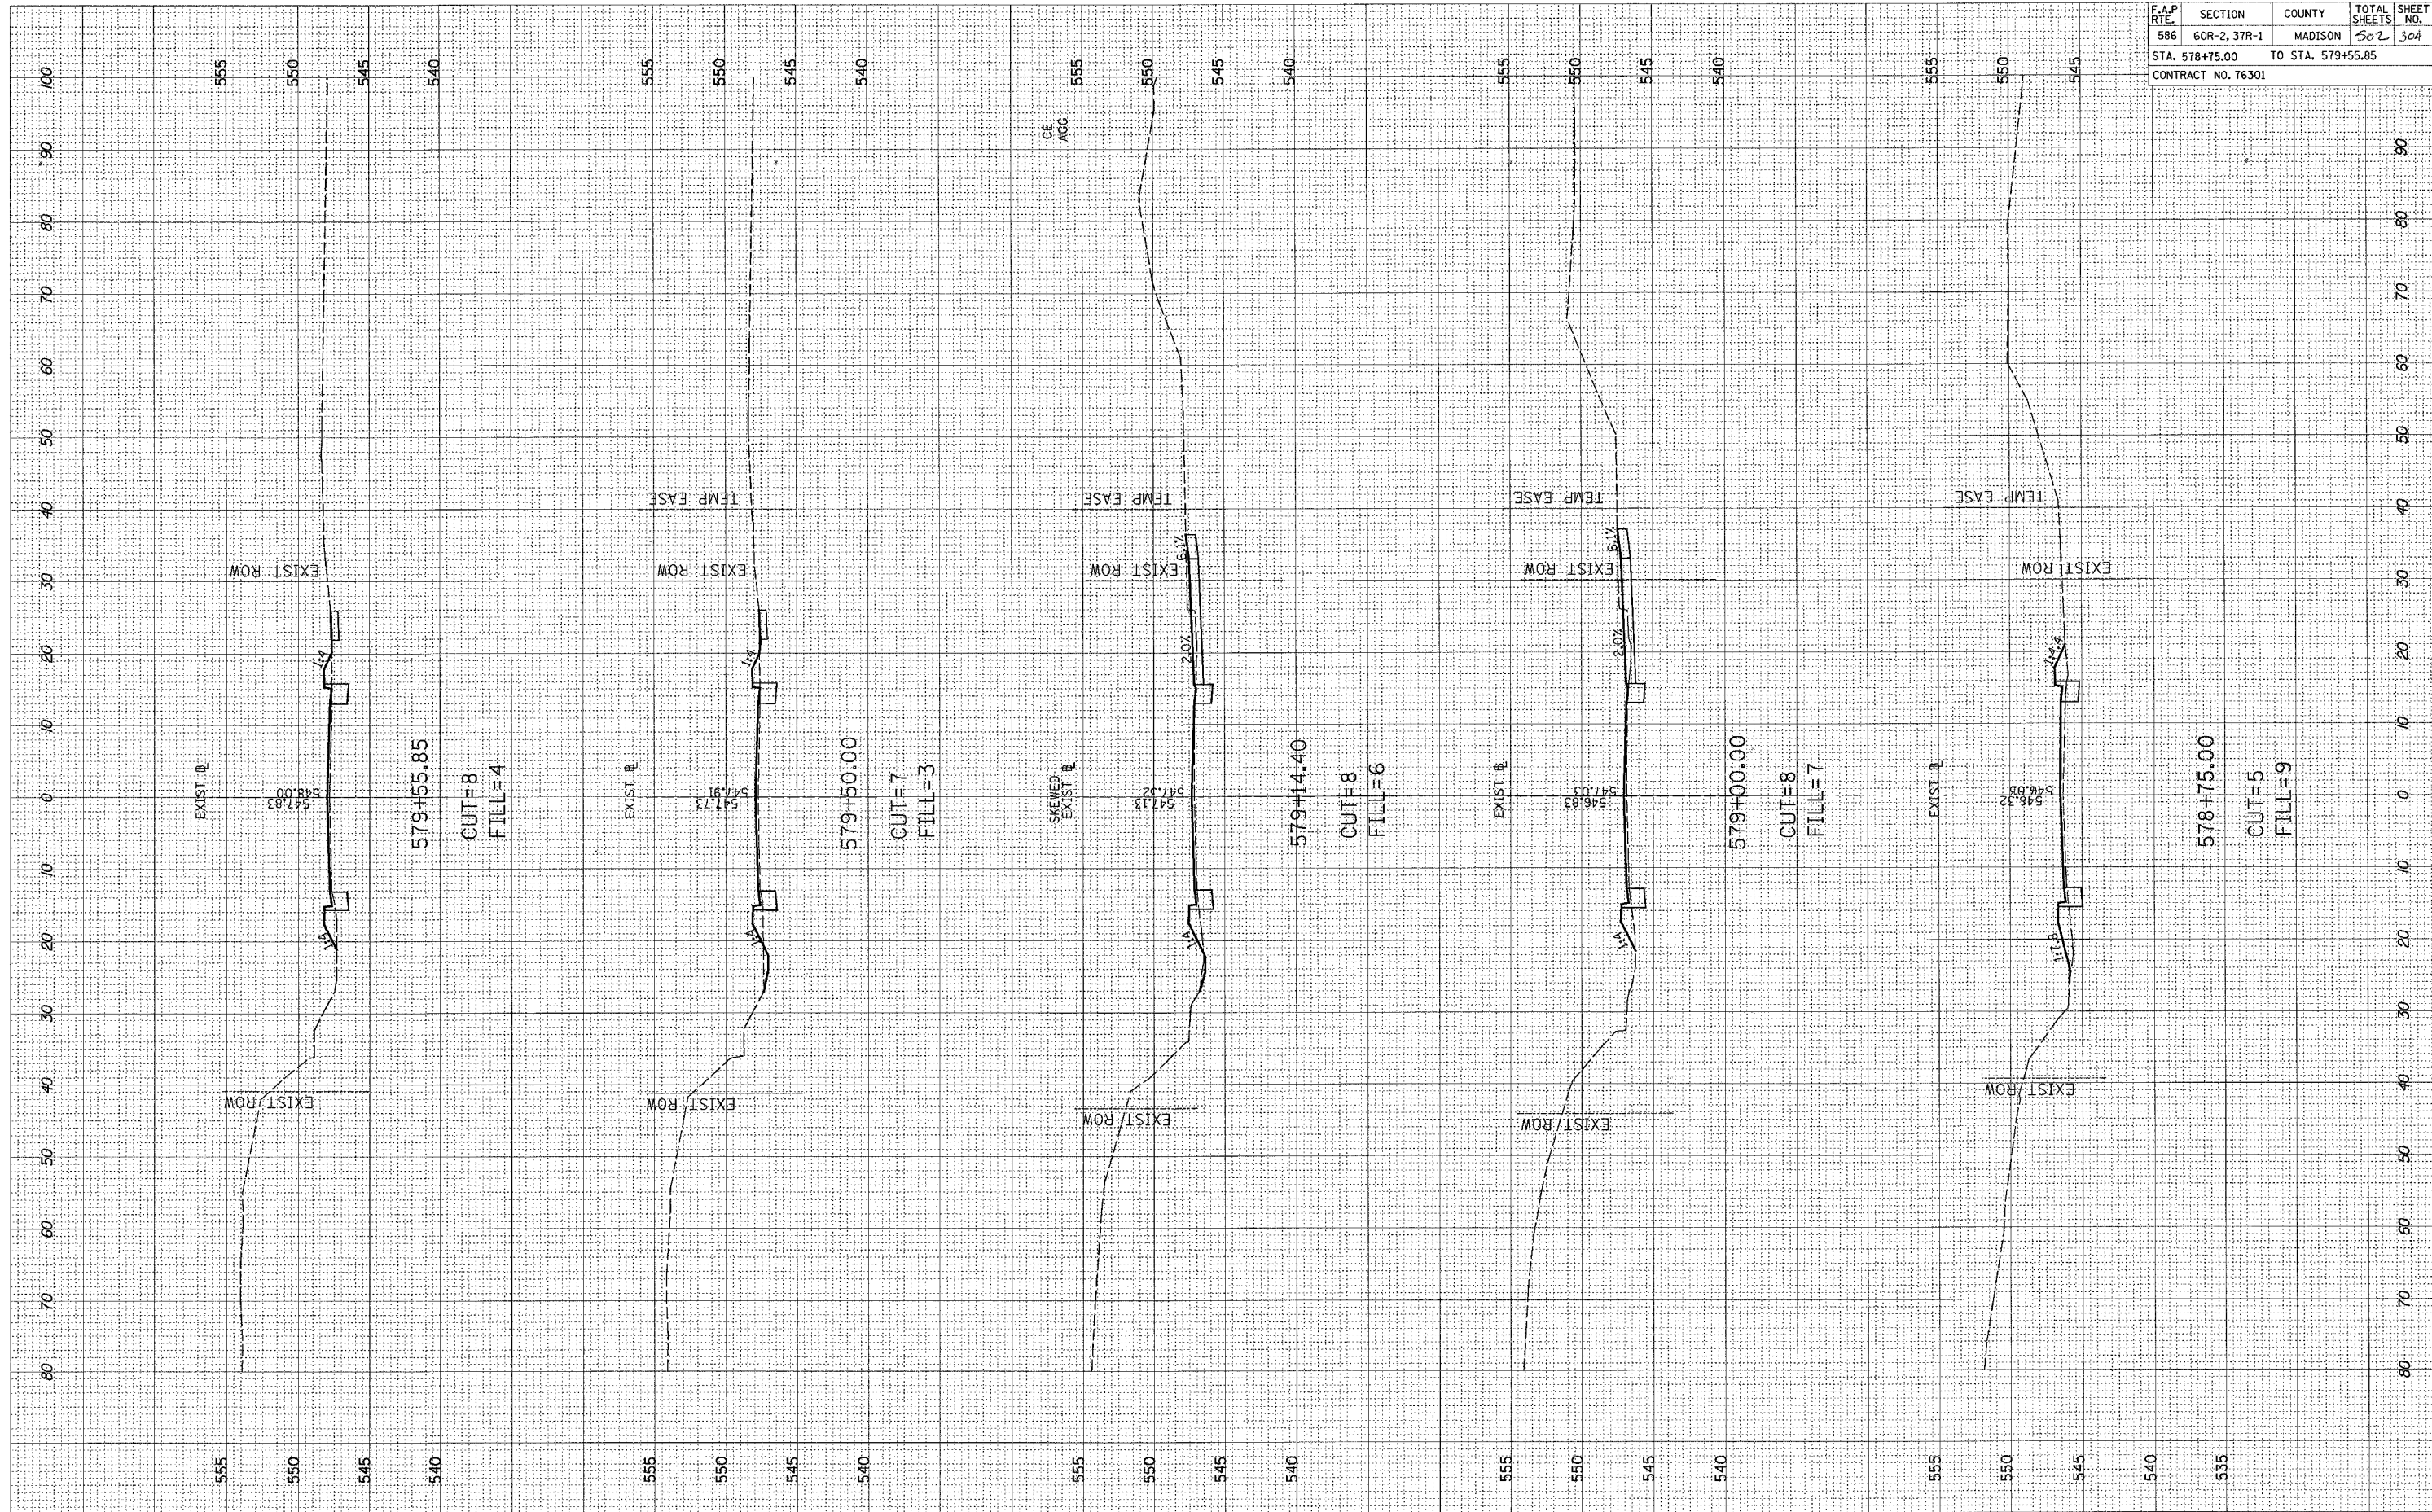

F.A.P. RTE.	SECTION	COUNTY	TOTAL SHEETS	SHEET NO.
586	60R-2, 37R-1	MADISON	502	304
STA. 578+75.00		TO STA. 579+55.85		
CONTRACT NO. T6301				

EXIST B  
 547.03  
 548.00  
 579+55.85  
 CUT=8  
 FILL=4

EXIST B  
 547.73  
 547.91  
 579+50.00  
 CUT=7  
 FILL=3

SKEWED EXIST B  
 547.22  
 547.13  
 579+14.40  
 CUT=8  
 FILL=6

EXIST B  
 546.83  
 547.03  
 579+00.00  
 CUT=8  
 FILL=7

EXIST B  
 546.96  
 546.99  
 578+75.00  
 CUT=5  
 FILL=9