


F.A. RTE.	SECTION	COUNTY	TOTAL SHEETS	SHEET NO.
586	60R-2, 37R-1	MADISON	502	326
STA.		TO STA.		
CONTRACT NO. 76301				

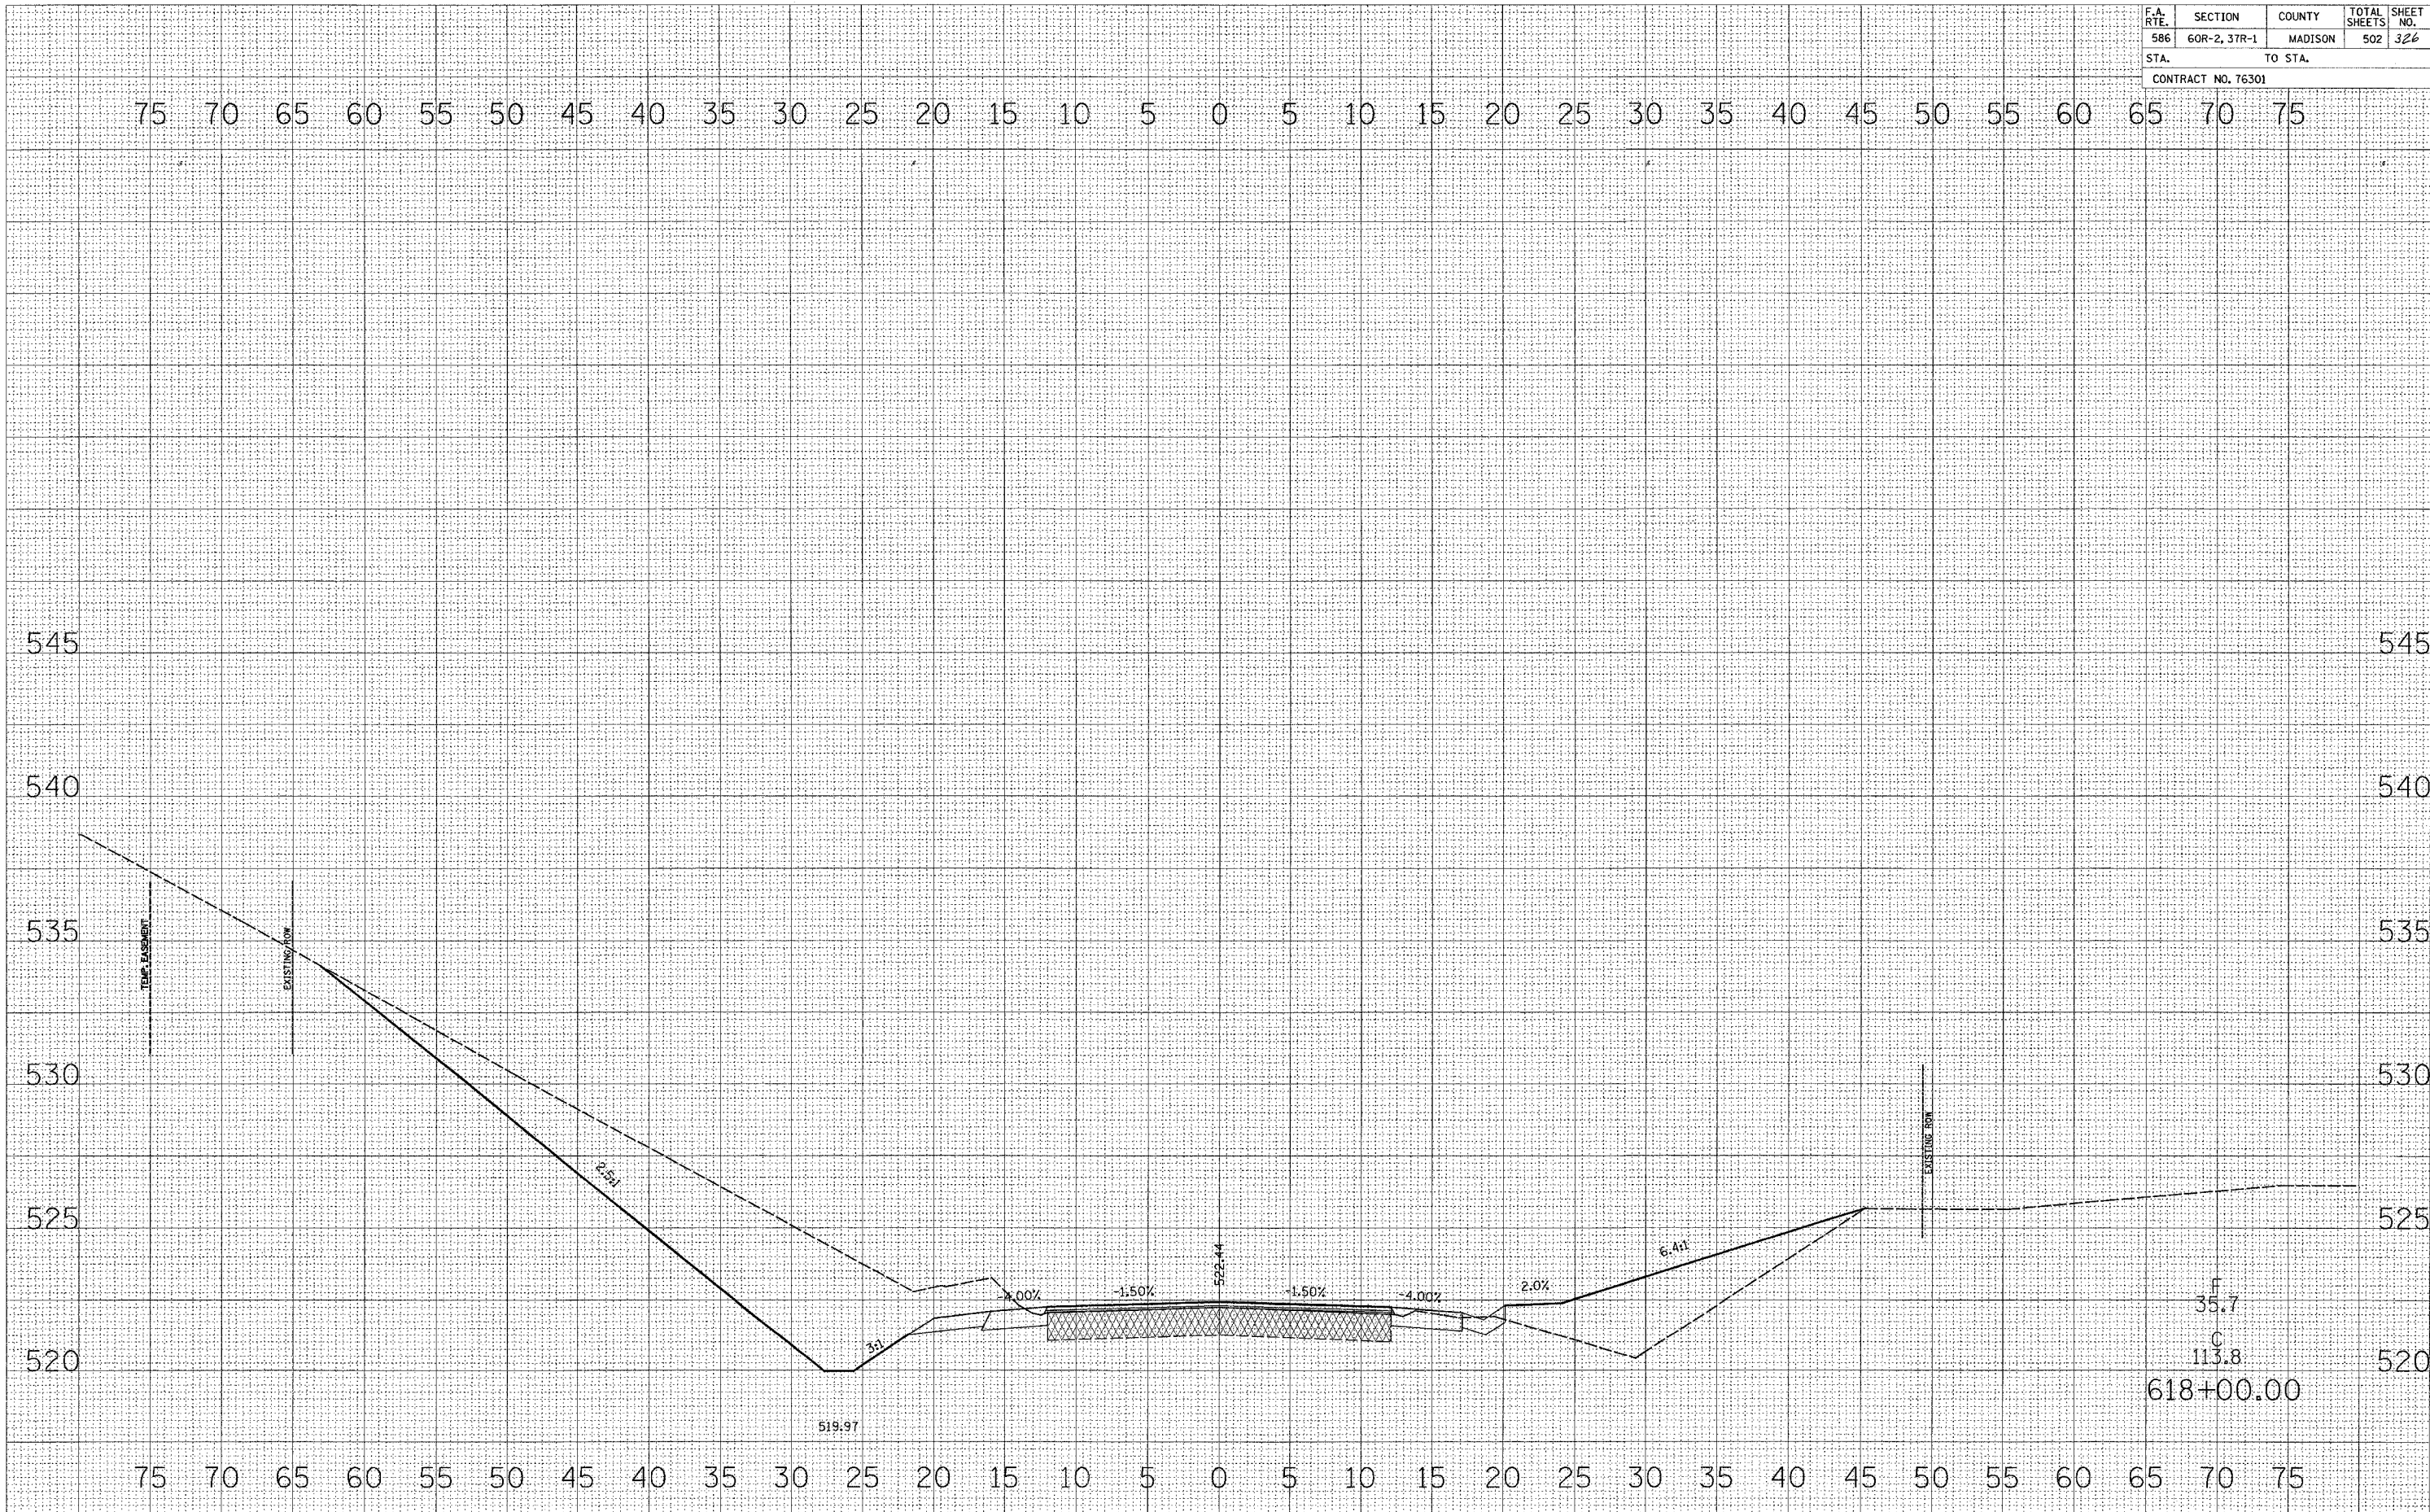

BY	DATE
FINAL SURVEY	SURVEYED
NOTE BOOK	PLOTTED
	REPLATE
	AREAS CHECKED

BY	DATE
ORIGINAL SURVEY	SURVEYED
NOTE BOOK	PLOTTED
	REPLATE
	AREAS CHECKED

F	35.7
C	113.8
618+00.00	