


F.A. RTE.	SECTION	COUNTY	TOTAL SHEETS	SHEET NO.
586	60R-2, 37R-1	MADISON	502	337
STA. TO STA.			525	
CONTRACT NO. 76301				

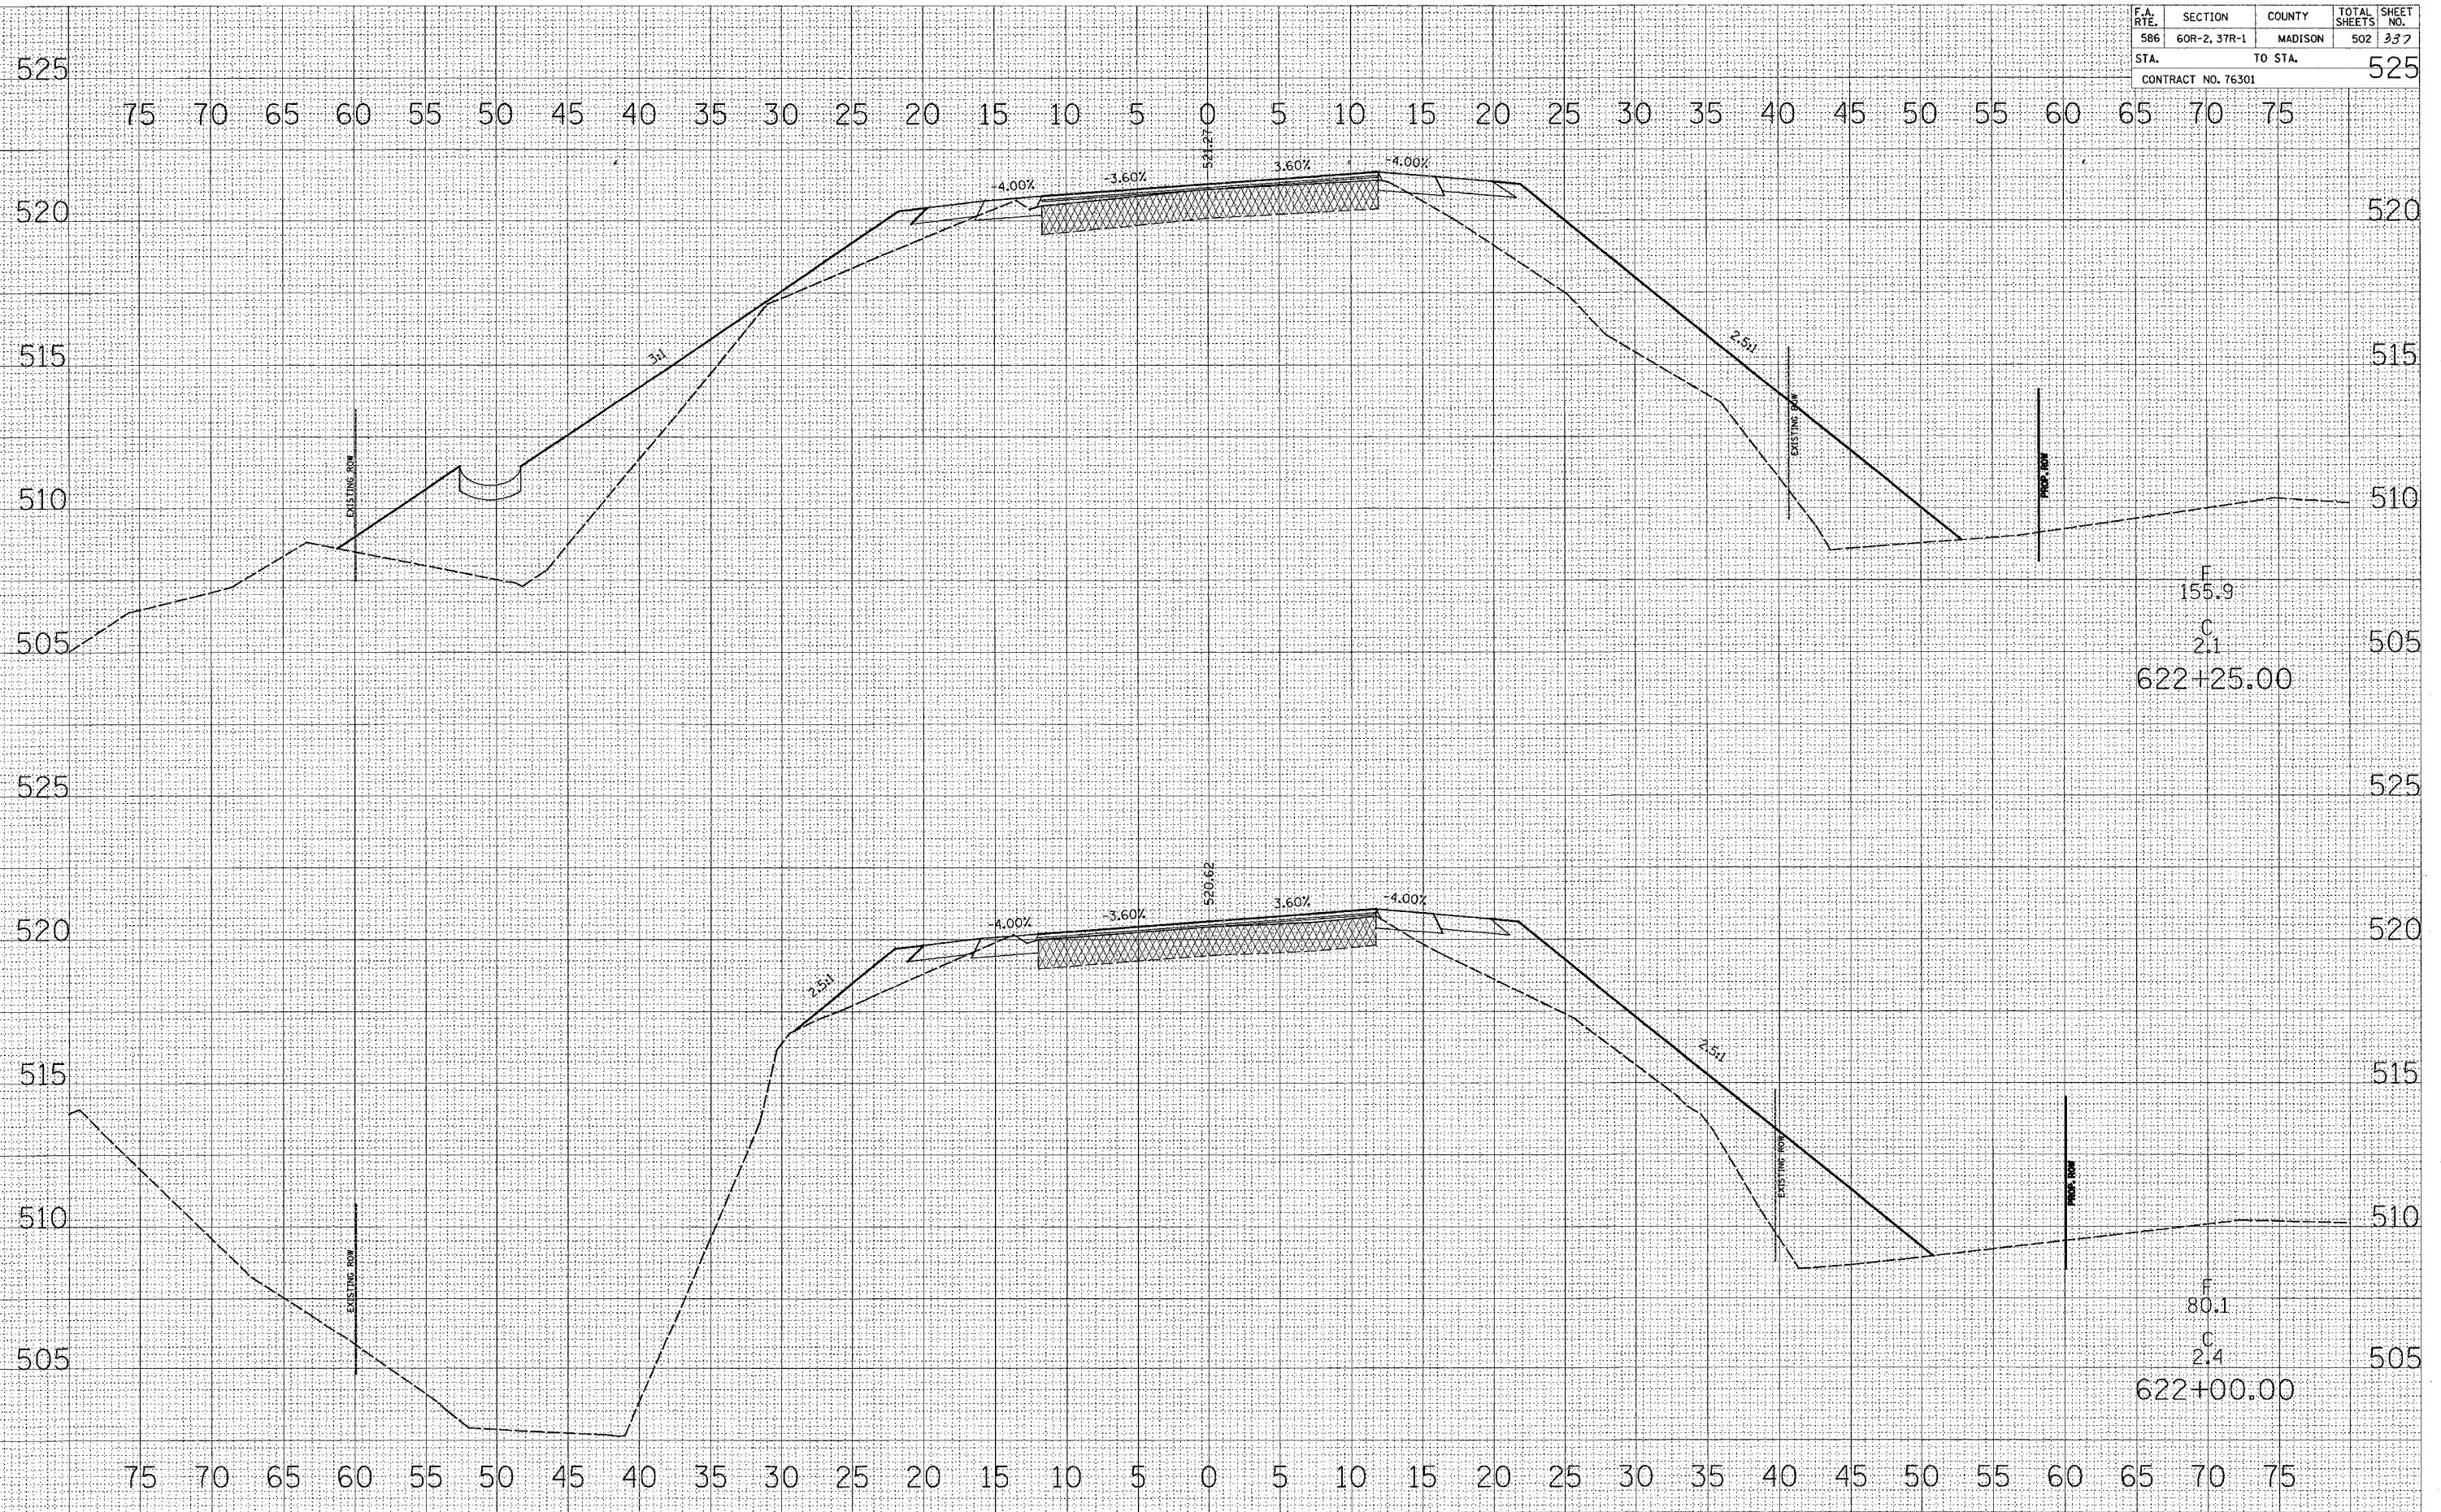

DATE	
BY	
FINAL SURVEY	REVIEWED
NOTE BOOK	FLIPPED
AREAS CHECKED	TEMPLATE
NO.	AREAS CHECKED

DATE	
BY	
ORIGINAL SURVEY	REVIEWED
NOTE BOOK	FLIPPED
AREAS CHECKED	TEMPLATE
NO.	AREAS CHECKED