


F.A. RTE.	SECTION	COUNTY	TOTAL SHEETS	SHEET NO.
586	60R-2, 37R-1	MADISON	502	365
STA.		TO STA.		
CONTRACT NO. 76301				

75 70 65 60 55 50 45 40 35 30 25 20 15 10 5 0 5 10 15 20 25 30 35 40 45 50 55 60 65 70 75

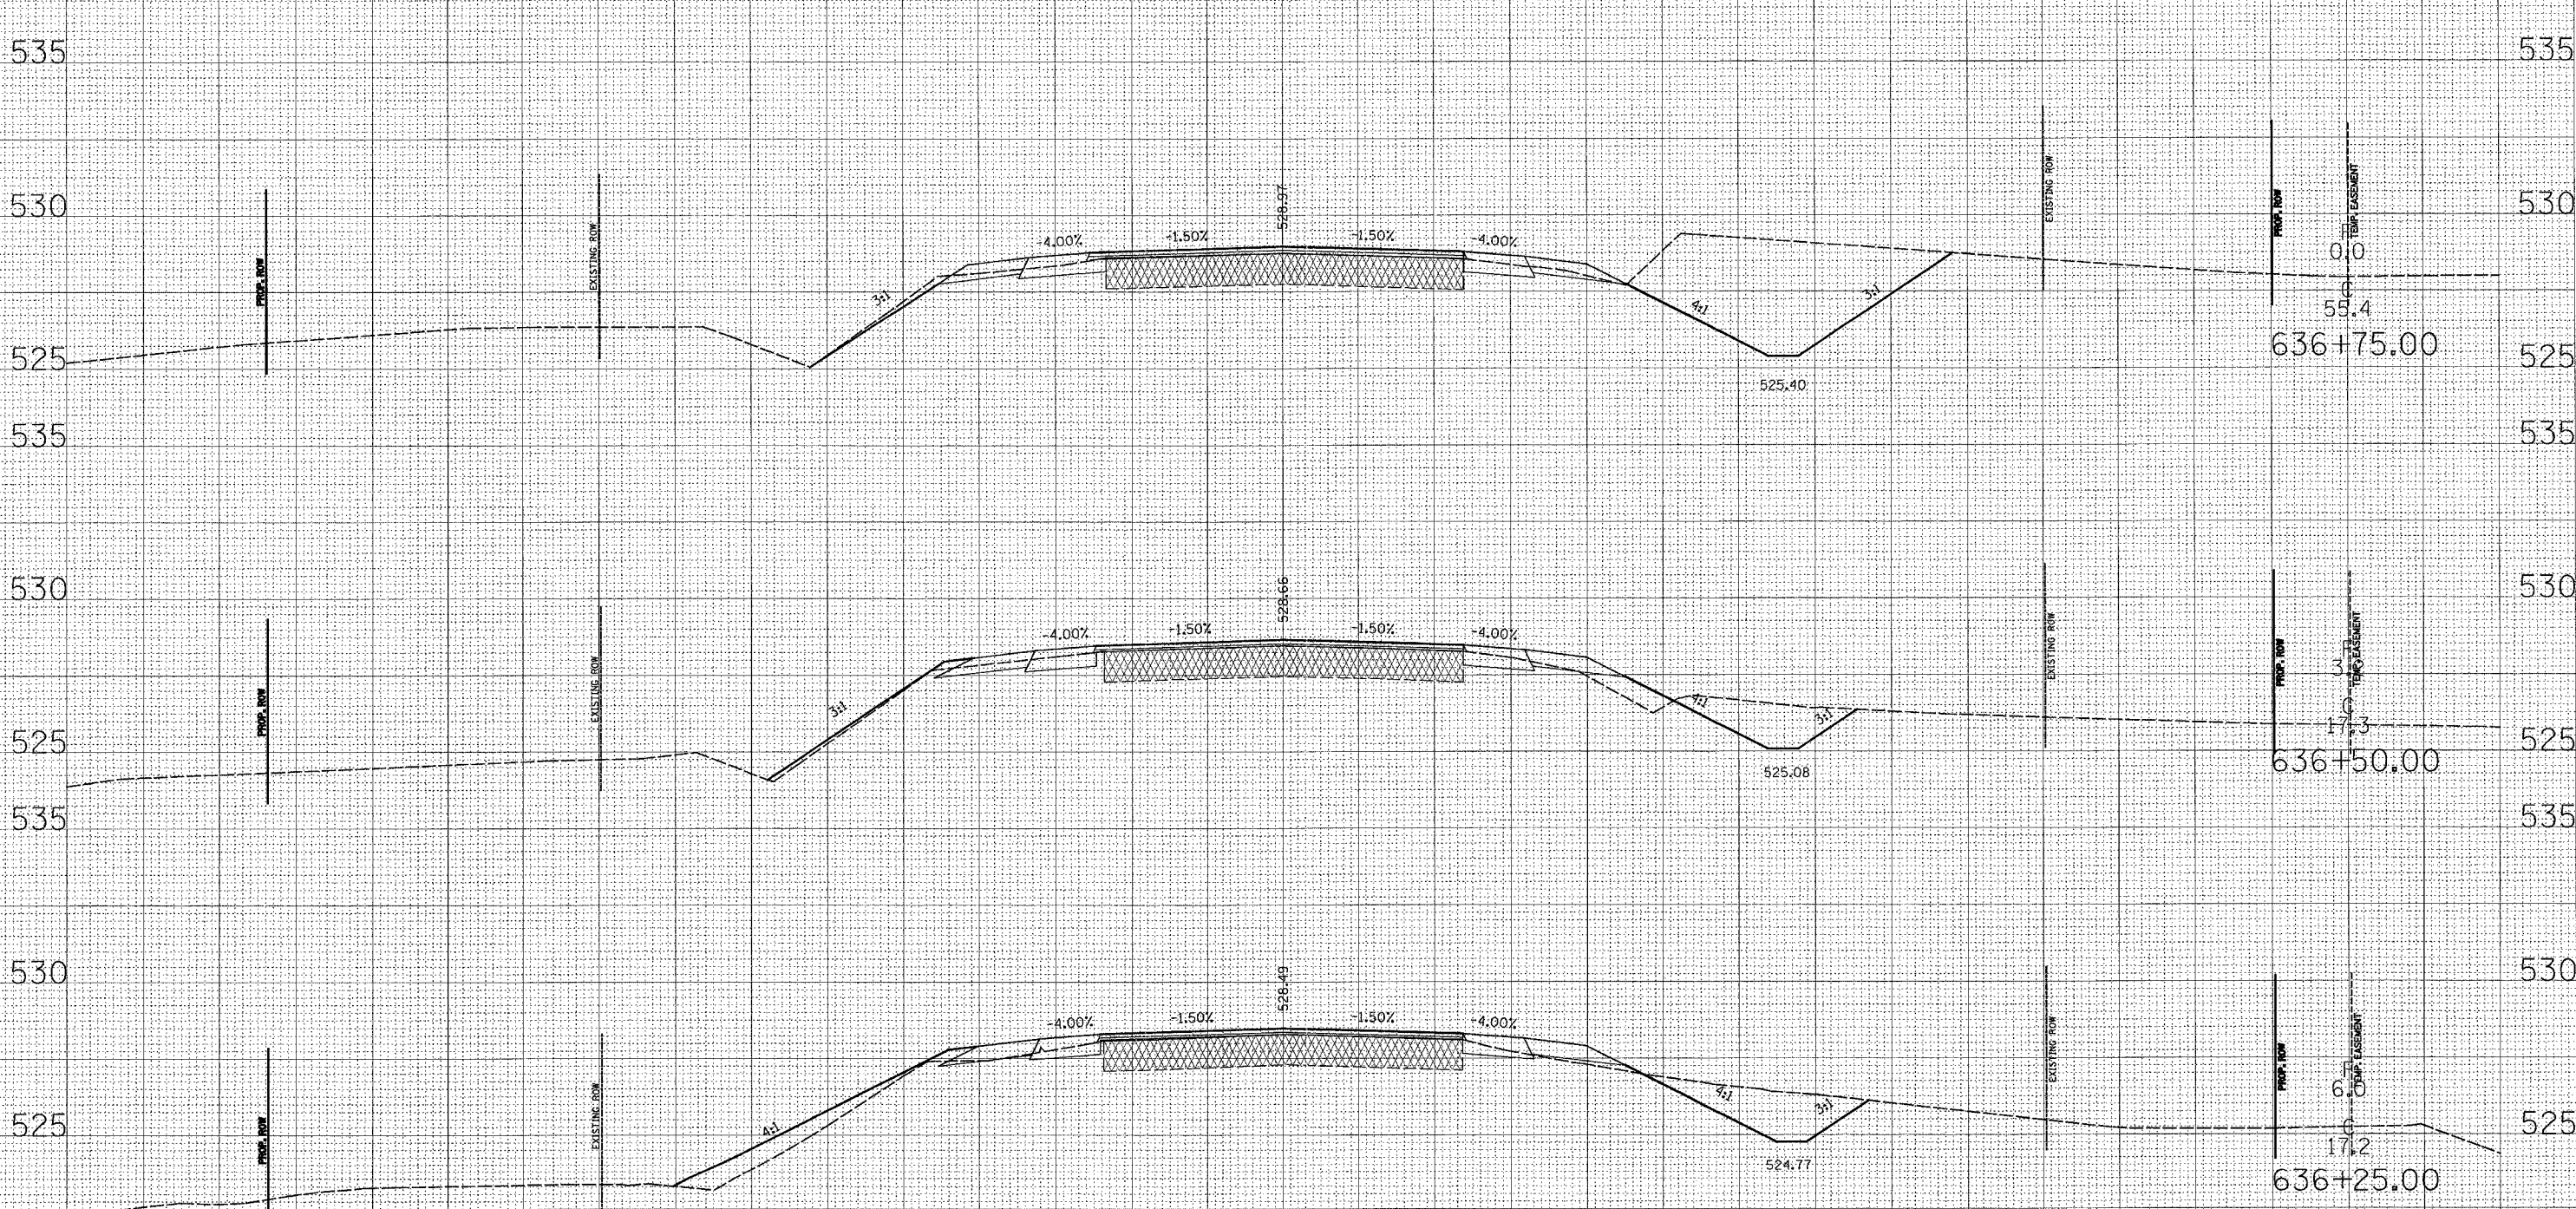

75 70 65 60 55 50 45 40 35 30 25 20 15 10 5 0 5 10 15 20 25 30 35 40 45 50 55 60 65 70 75

DATE  
BY  
FIRM SURVEYED  
SURVEY PLOTTED  
NOTE BOOK NO.  
AREAS CHECKED

DATE  
BY  
FIRM SURVEYED  
SURVEY PLOTTED  
NOTE BOOK NO.  
AREAS CHECKED