


F.A. RTE.	SECTION	COUNTY	TOTAL SHEETS	SHEET NO.
586	60R-2, 37R-1	MADISON	502	377
STA.		TO STA.		
CONTRACT NO. 76301				

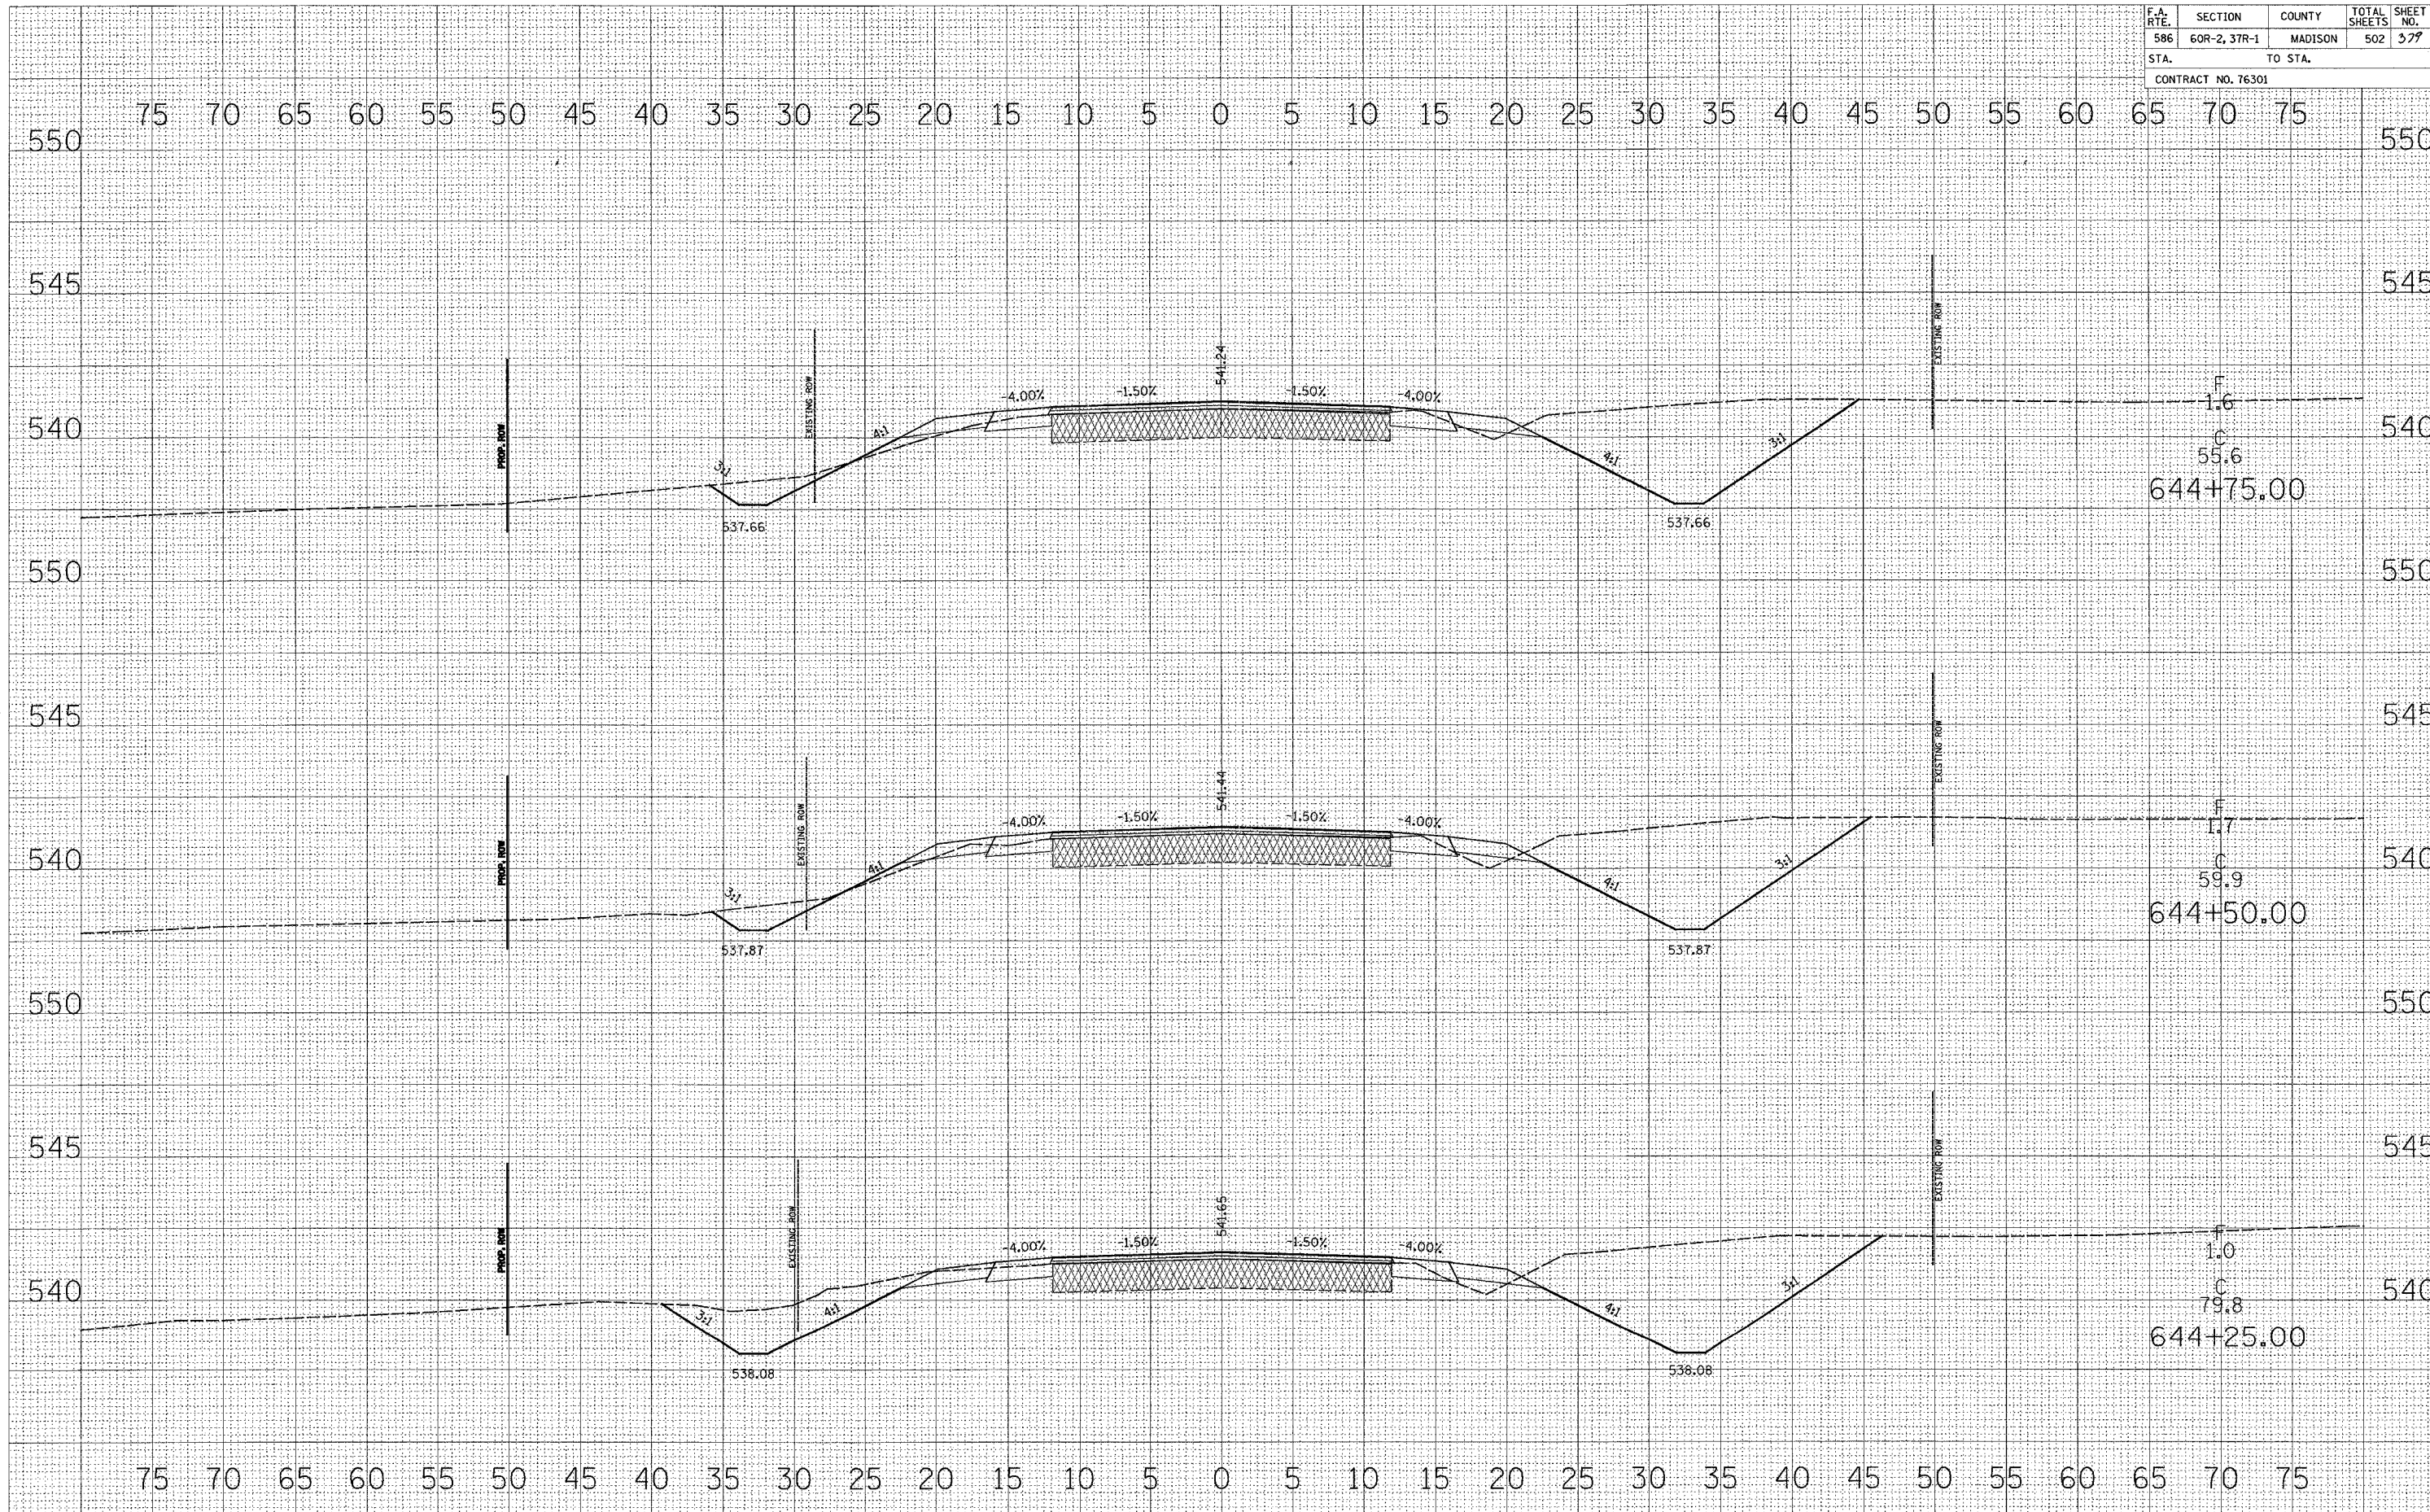

DATE: _____

BY: _____

FINAL SURVEY: _____

FLIPPED: _____

NOTE BOOK: _____

NO. _____

AREAS CHECKED: _____

DATE: _____

BY: _____

ORIGINAL SURVEY: _____

FLIPPED: _____

NOTE BOOK: _____

NO. _____

AREAS CHECKED: _____