


F.A. RTE.	SECTION	COUNTY	TOTAL SHEETS	SHEET NO.
586	60R-2, 37R-1	MADISON	502	382
STA.		TO STA.		
CONTRACT NO. 76301				

DATE	
BY	
FINAL SURVEYED	
PLOTTED	
NOTE BOOK	
AREAS CHECKED	
NO.	

DATE	
BY	
FINAL SURVEYED	
PLOTTED	
NOTE BOOK	
AREAS CHECKED	
NO.	

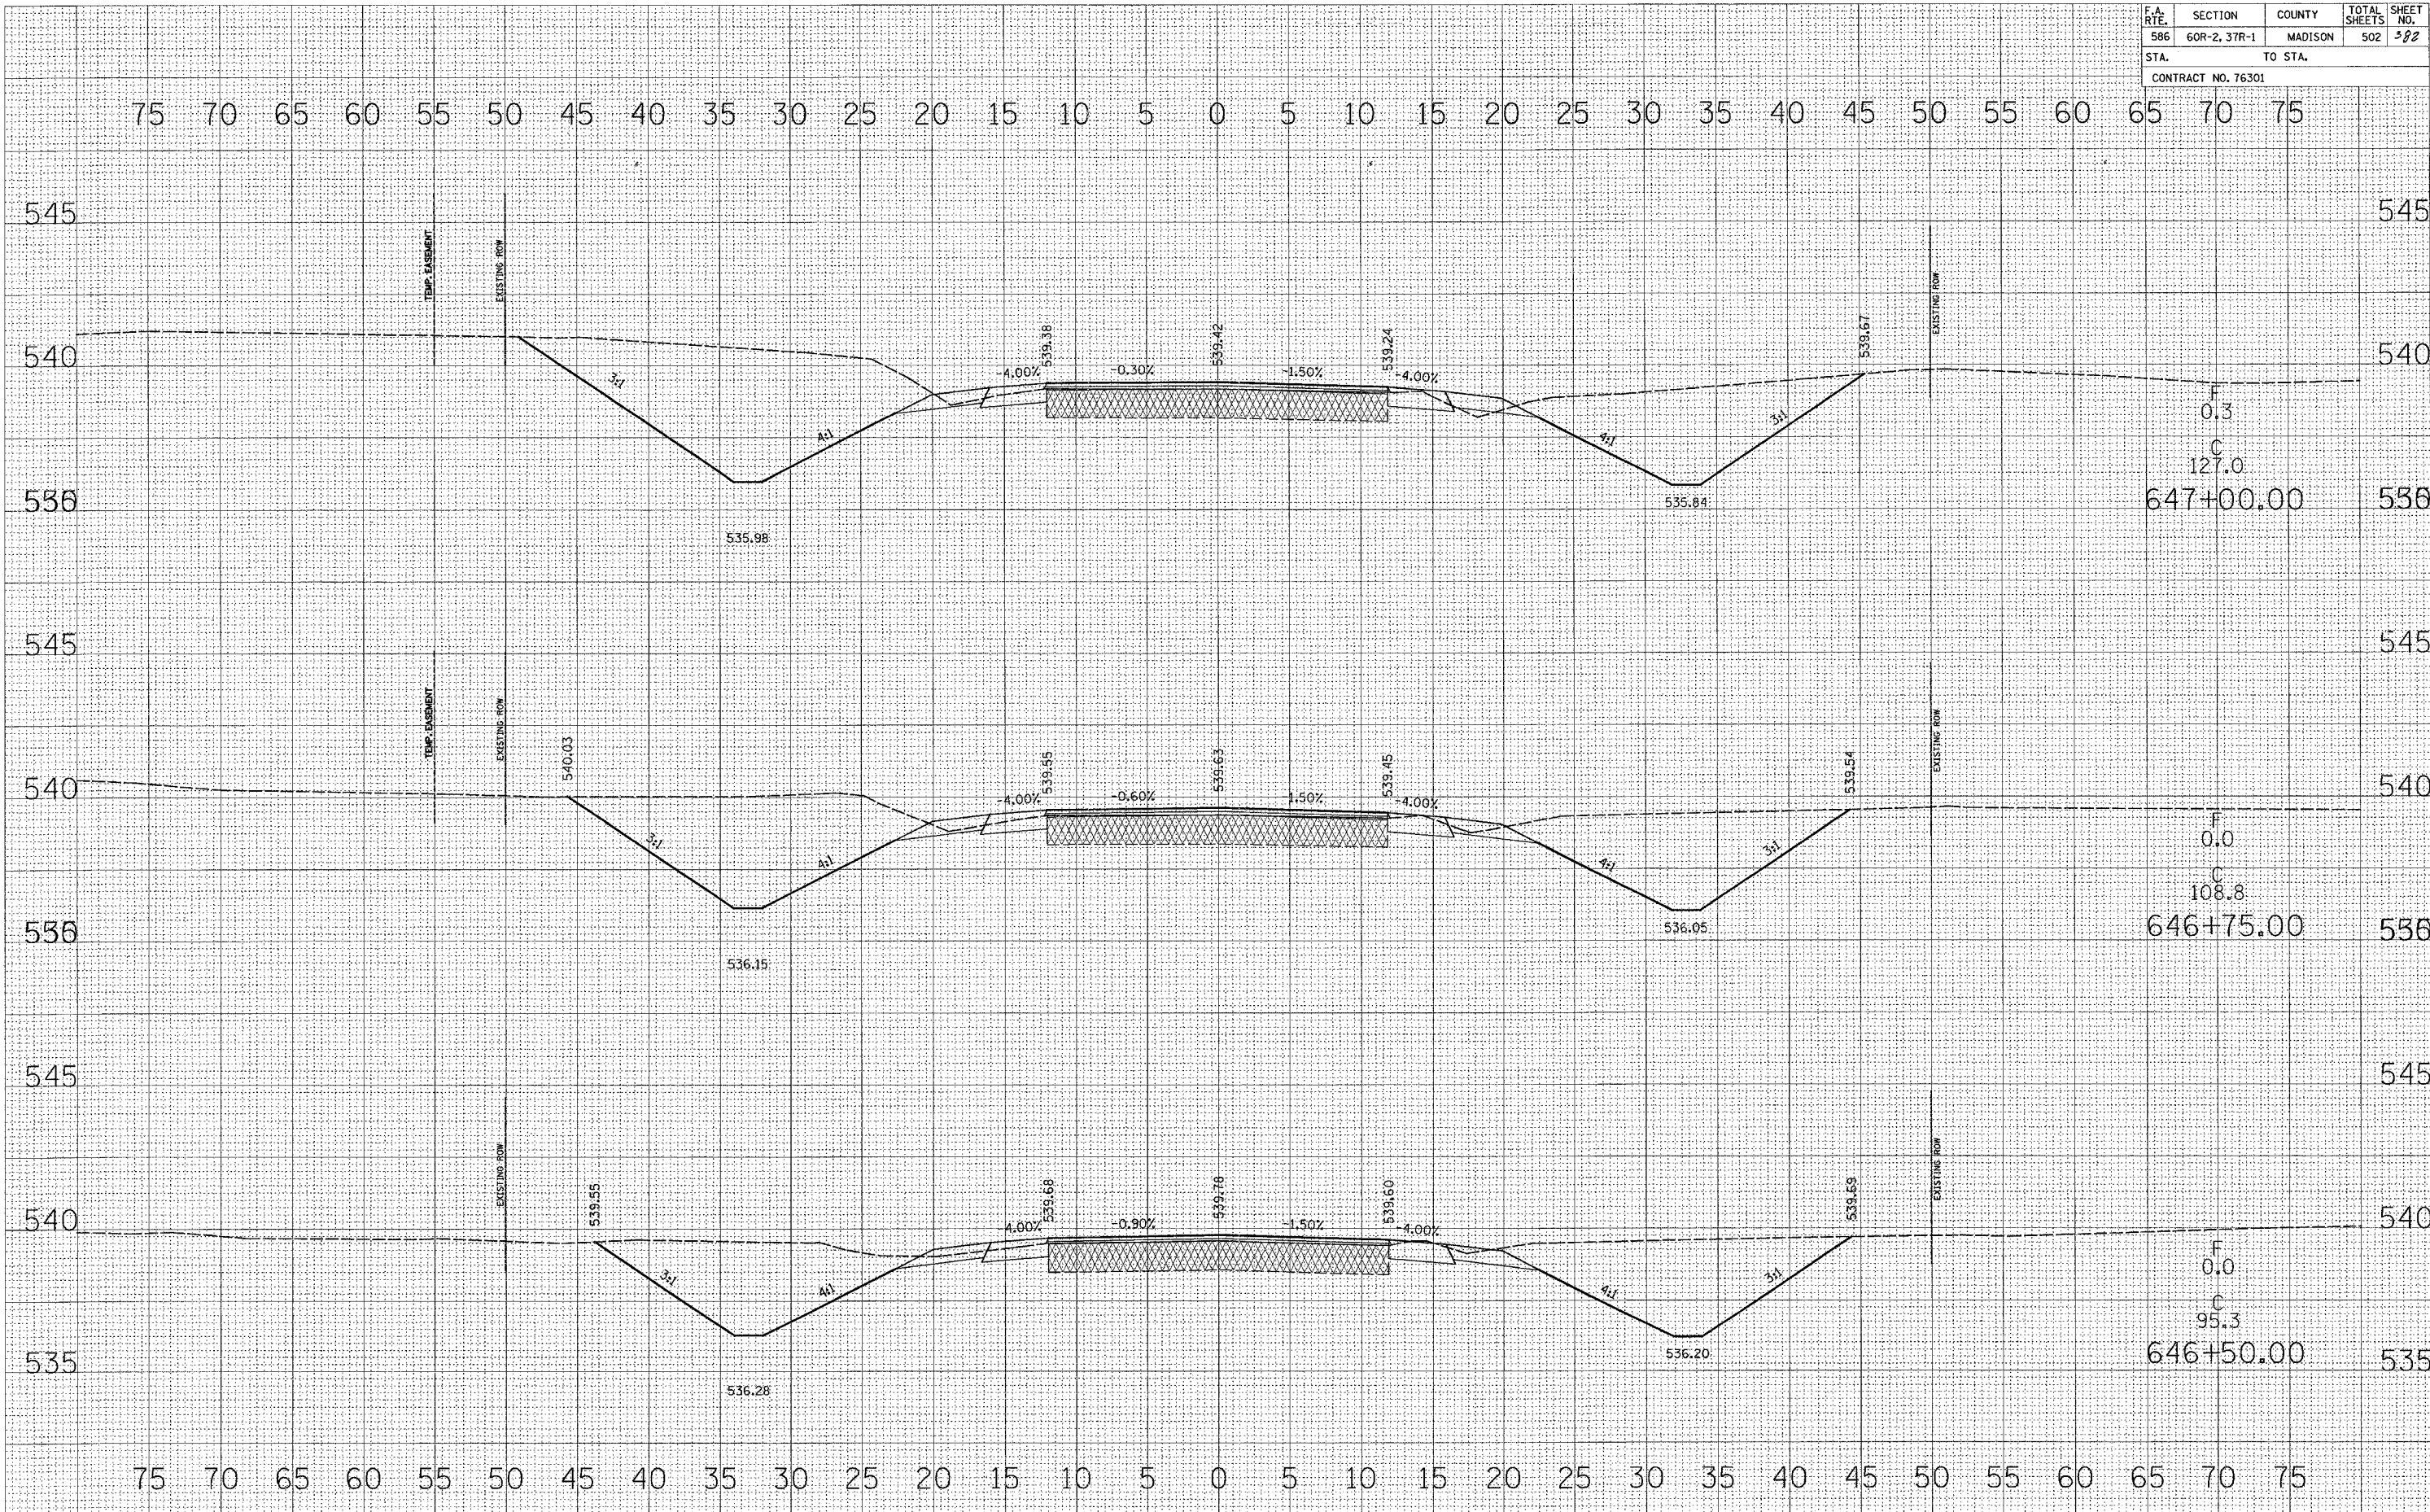

F
0.3
C
127.0
647+00.00

F
0.0
C
108.8
646+75.00

F
0.0
C
95.3
646+50.00