


F.A. RTE.	SECTION	COUNTY	TOTAL SHEETS	SHEET NO.
586	60R-2, 37R-1	MADISON	502	405
STA.		TO STA.		
CONTRACT NO. 76301				

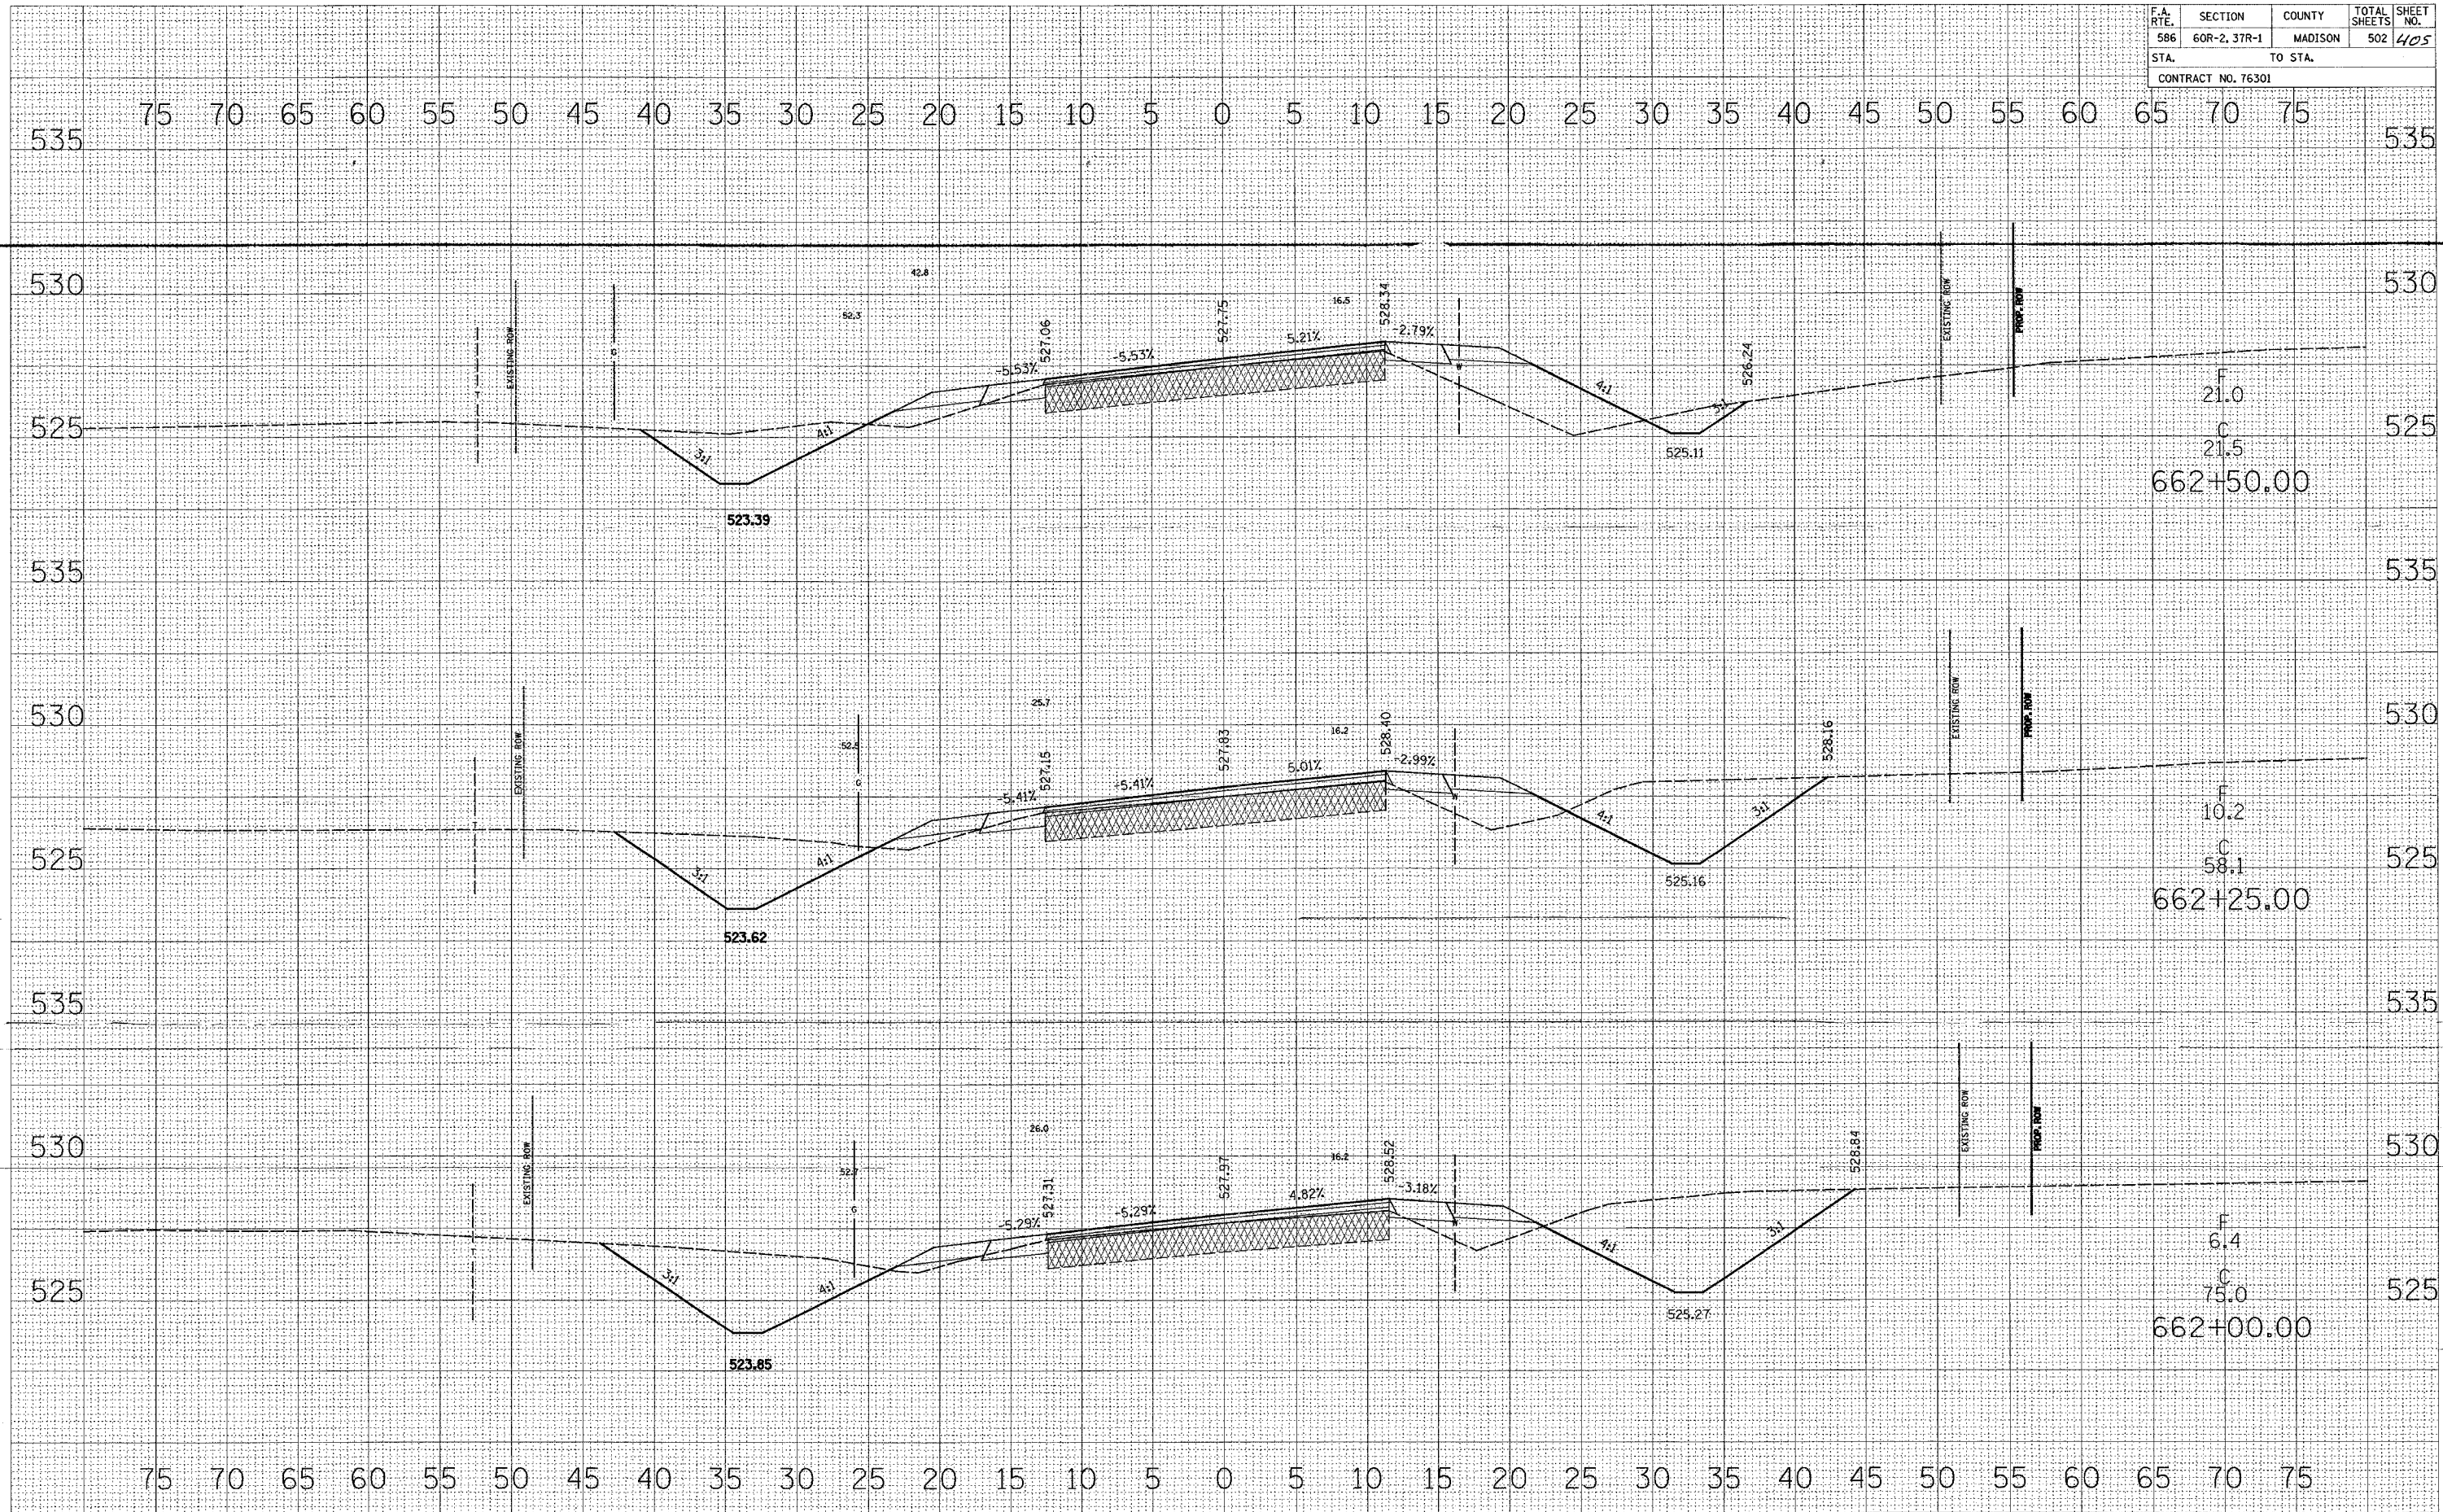

DATE	BY

FINAL SURVEY	QUANTIFIED
NOTE BOOK	PLOTTED
NO.	TEMPLATE
	AREAS CHECKED

DATE	BY

ORIGINAL SURVEY	QUANTIFIED
NOTE BOOK	PLOTTED
NO.	TEMPLATE
	AREAS CHECKED