


F.A. RTE.	SECTION	COUNTY	TOTAL SHEETS	SHEET NO.
586	60R-2, 37R-1	MADISON	502	427
STA.		TO STA.		
CONTRACT NO. 76301				

DATE _____
 BY _____
 SURVEYED _____
 PLOTTED _____
 NOTE BOOK _____
 DATE _____
 AREA CHECKER _____

DATE _____
 BY _____
 SURVEYED _____
 PLOTTED _____
 NOTE BOOK _____
 DATE _____
 AREA CHECKER _____

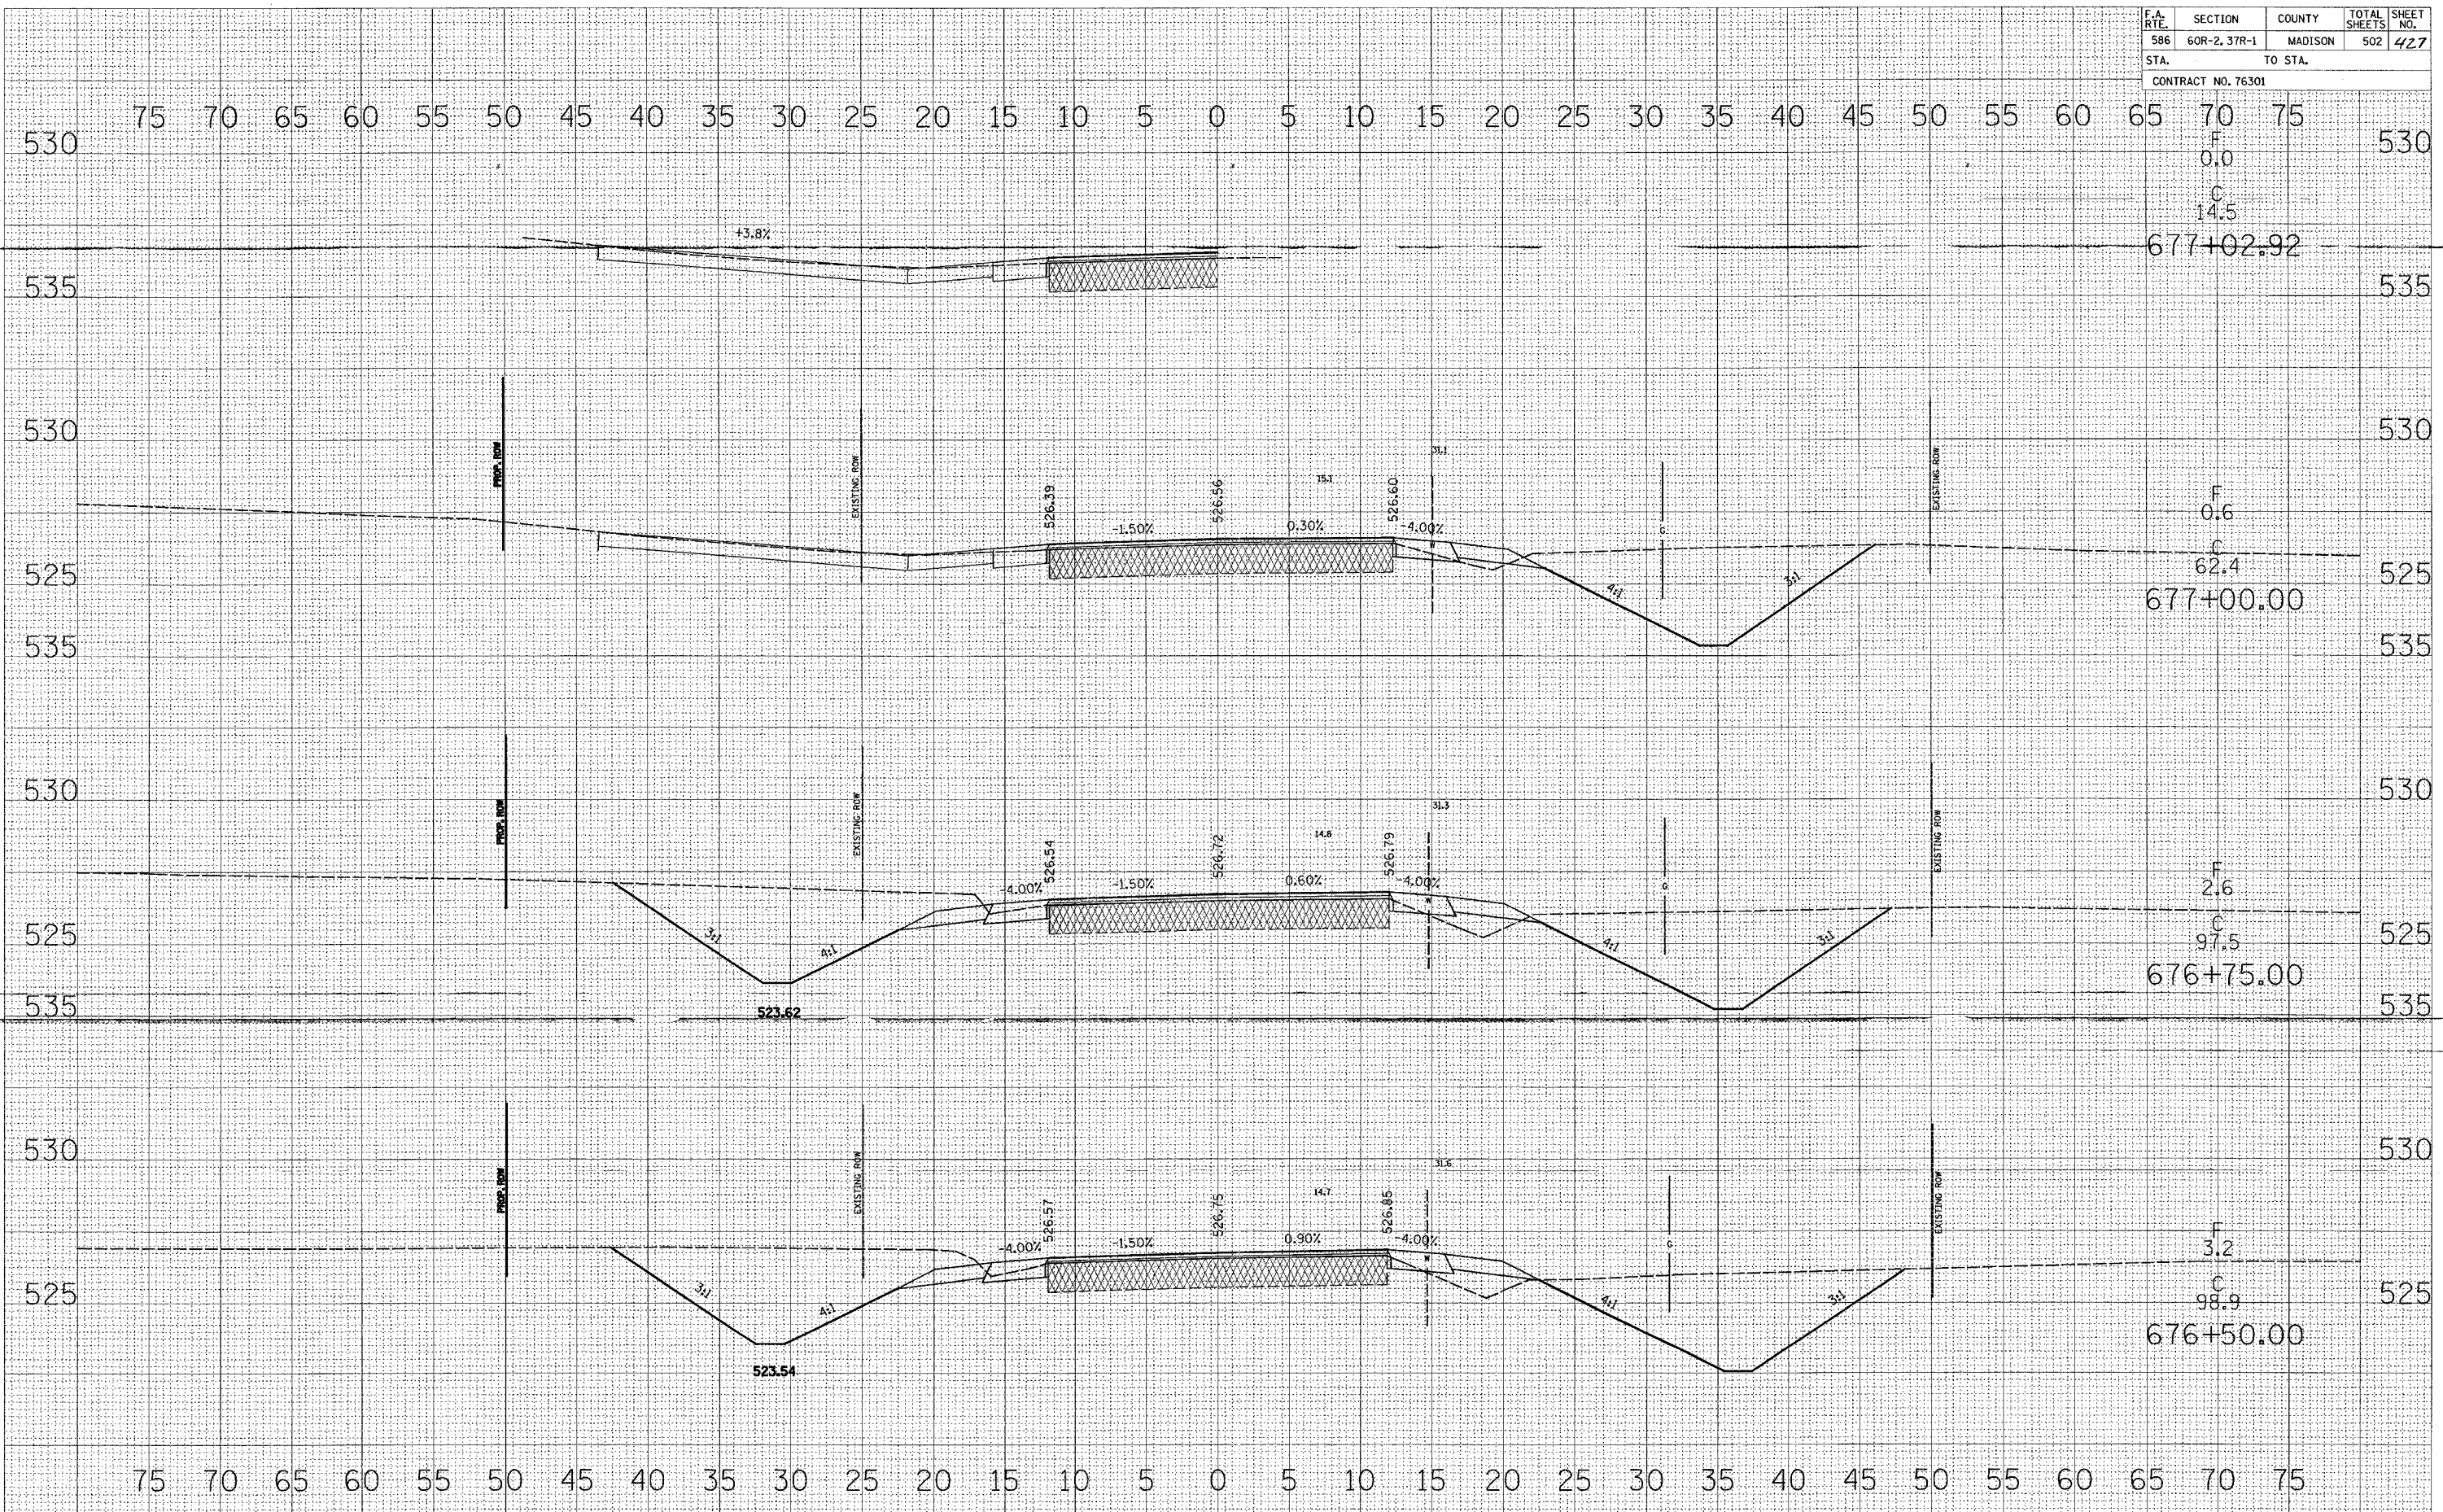

530

535

530

525

535

530

525

535

530

525

530

530

677+02.92

677+00.00

676+75.00

676+50.00

F
0.0
C
14.5

F
0.6
C
62.4

F
2.6
C
97.5

F
3.2
C
98.9

75 70 65 60 55 50 45 40 35 30 25 20 15 10 5 0 5 10 15 20 25 30 35 40 45 50 55 60 65 70 75

75 70 65 60 55 50 45 40 35 30 25 20 15 10 5 0 5 10 15 20 25 30 35 40 45 50 55 60 65 70 75