


F.A. NO.	SECTION	COUNTY	TOTAL SHEETS
586	60R-2, 3TR-1	MADISON	502
STA.	TO STA.		SHEET NO.
			438
CONTRACT NO. 76301			

DATE	BY
FINAL SURVEY	CORRECTED
NOTE BOOK	PLOTTED
NO.	TEMPLATE
	AREAS
	CHECKED

DATE	BY
ORIGINAL SURVEY	CORRECTED
NOTE BOOK	PLOTTED
NO.	TEMPLATE
	AREAS
	CHECKED

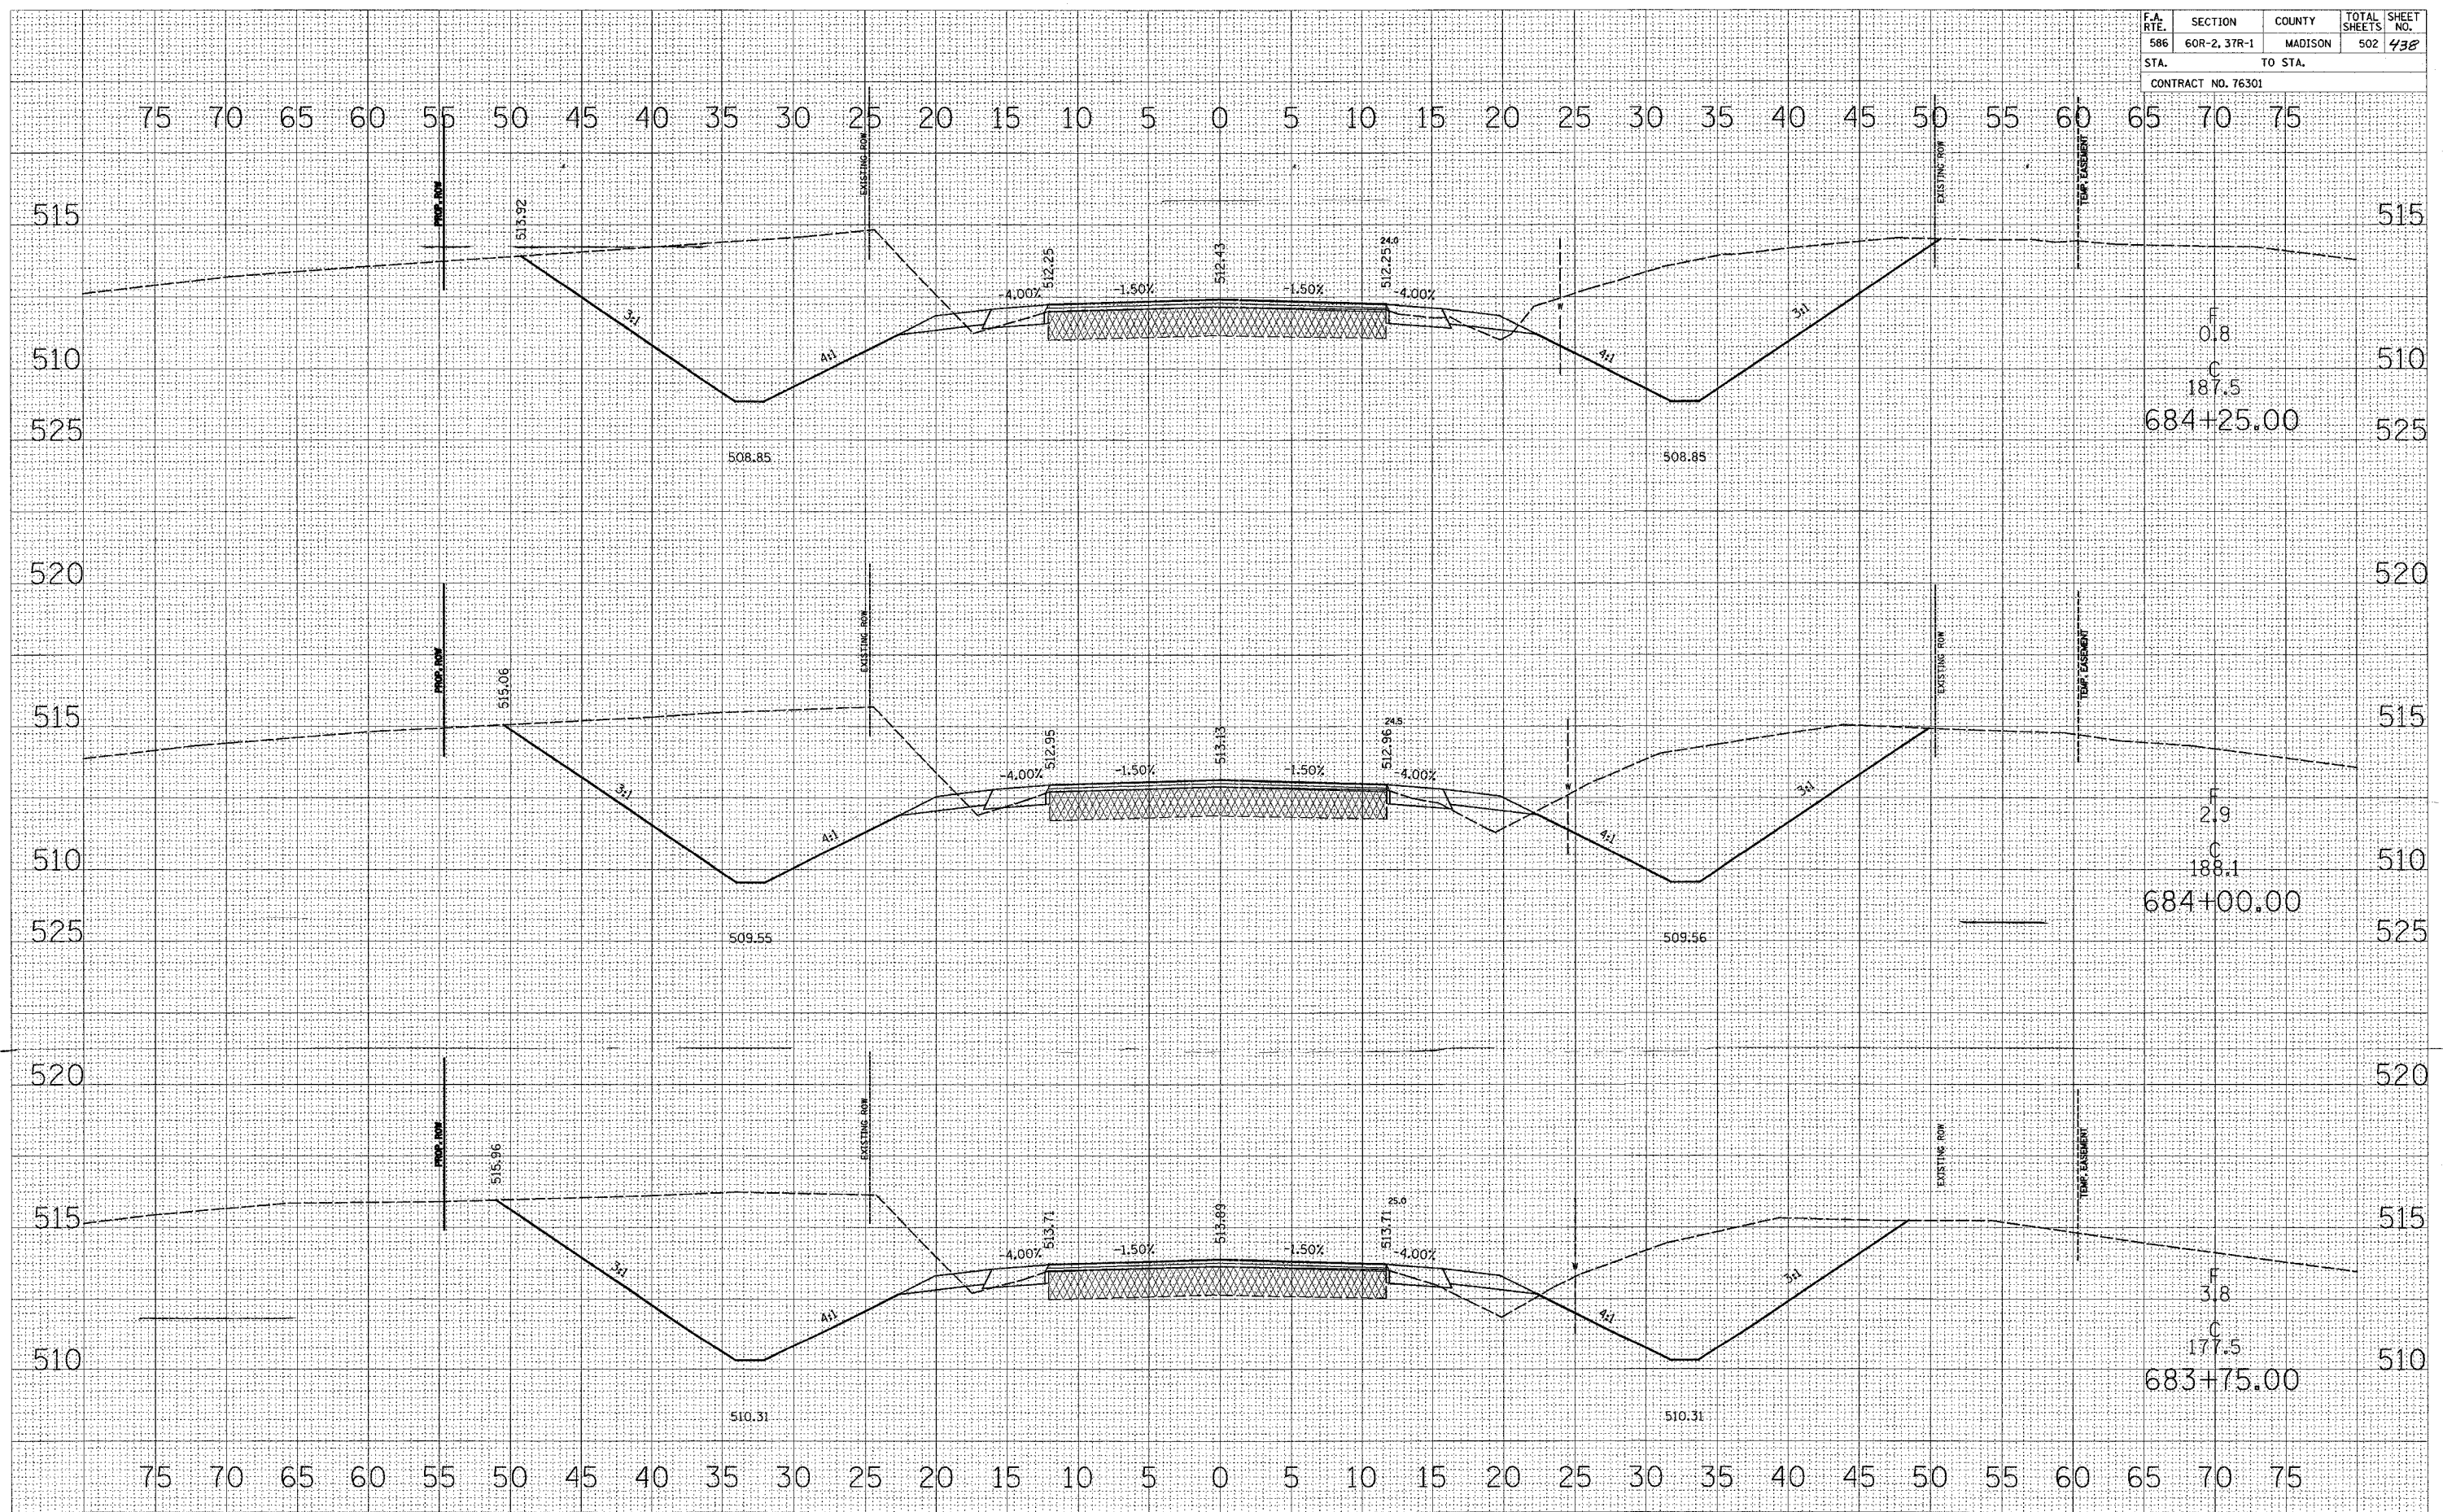

F
0.8
C
187.5
684+25.00

F
2.9
C
188.1
684+00.00

F
3.8
C
177.5
683+75.00