


F.A. RTE.	SECTION	COUNTY	TOTAL SHEETS	SHEET NO.
586	60R-2, 3TR-1	MADISON	502	442
STA.		TO STA.		
CONTRACT NO. 76301				

DATE	
BY	
FINAL SURVEY	
NOTED	
PLOTTED	
TEMPLATE	
AREAS CHECKED	
NO.	

DATE	
BY	
ORIGINAL SURVEY	
NOTED	
PLOTTED	
TEMPLATE	
AREAS CHECKED	
NO.	

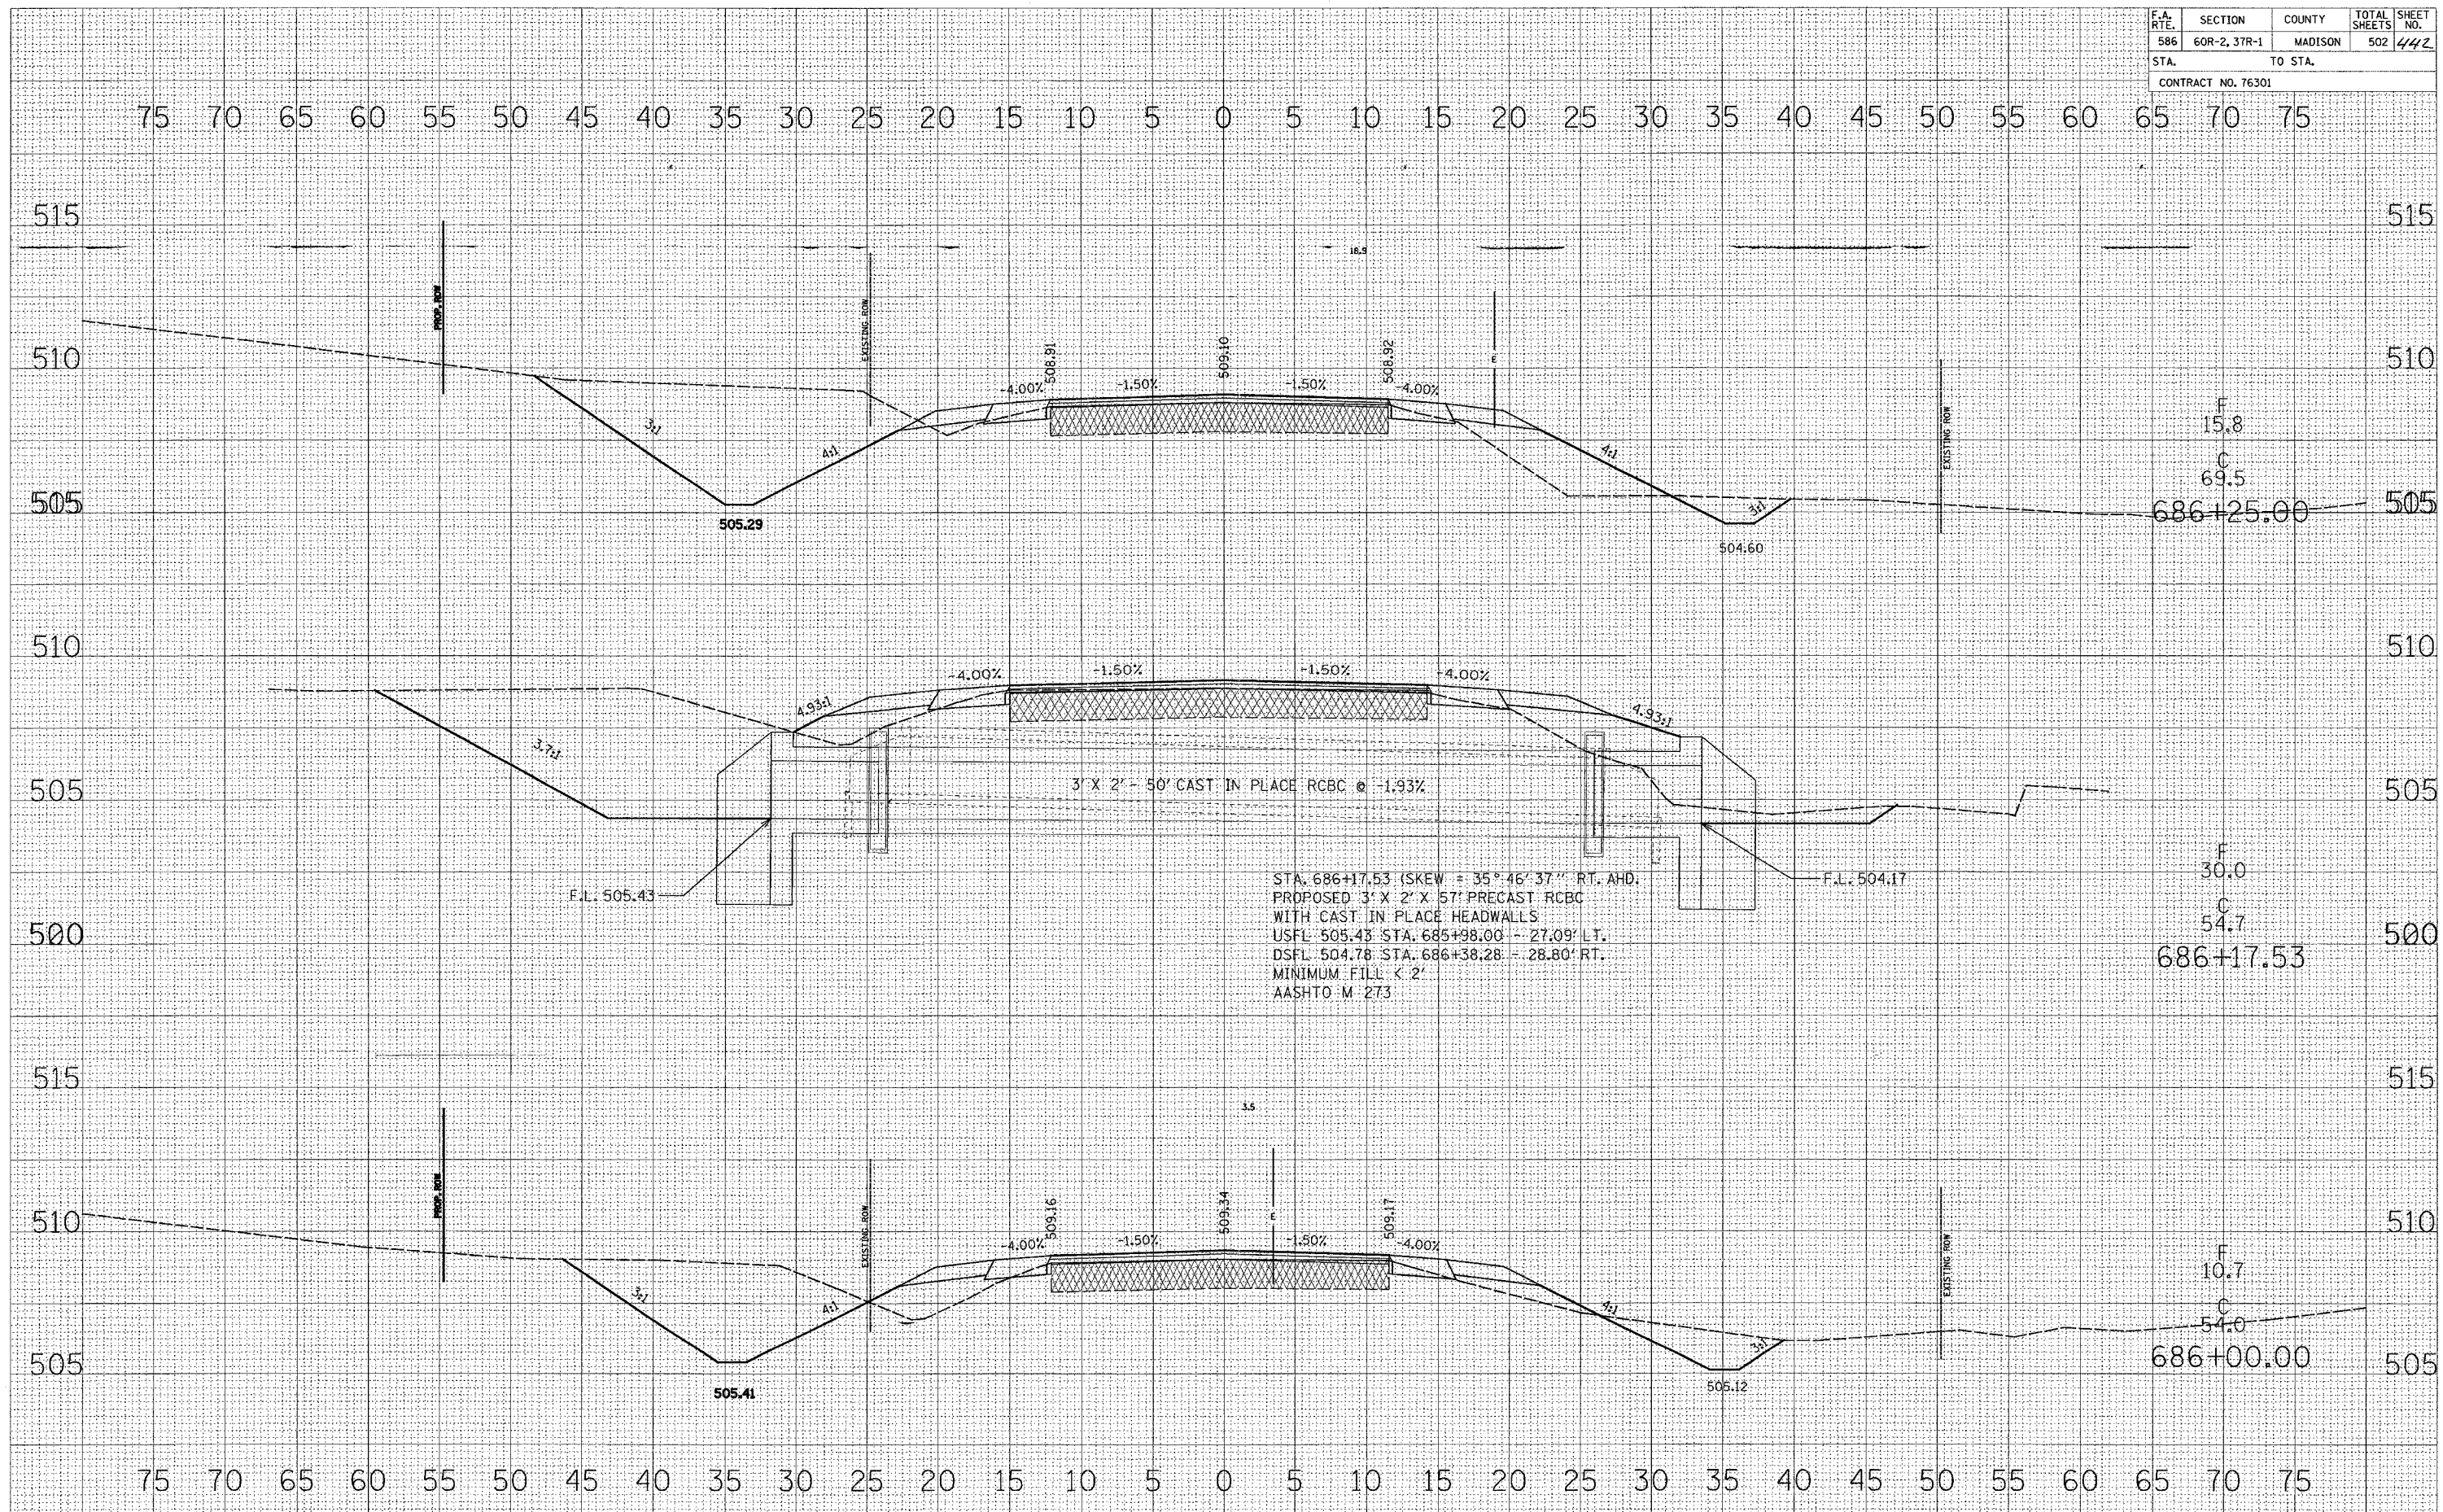

F
15.8
 C
69.5
 686+25.00

F
30.0
 C
54.7
 686+17.53

F
10.7
 C
54.0
 686+00.00