


F.A. RTE.	SECTION	COUNTY	TOTAL SHEETS	SHEET NO.
586	60R-2, 37R-1	MADISON	502	452
STA. TO STA.			515	
CONTRACT NO. 76301				

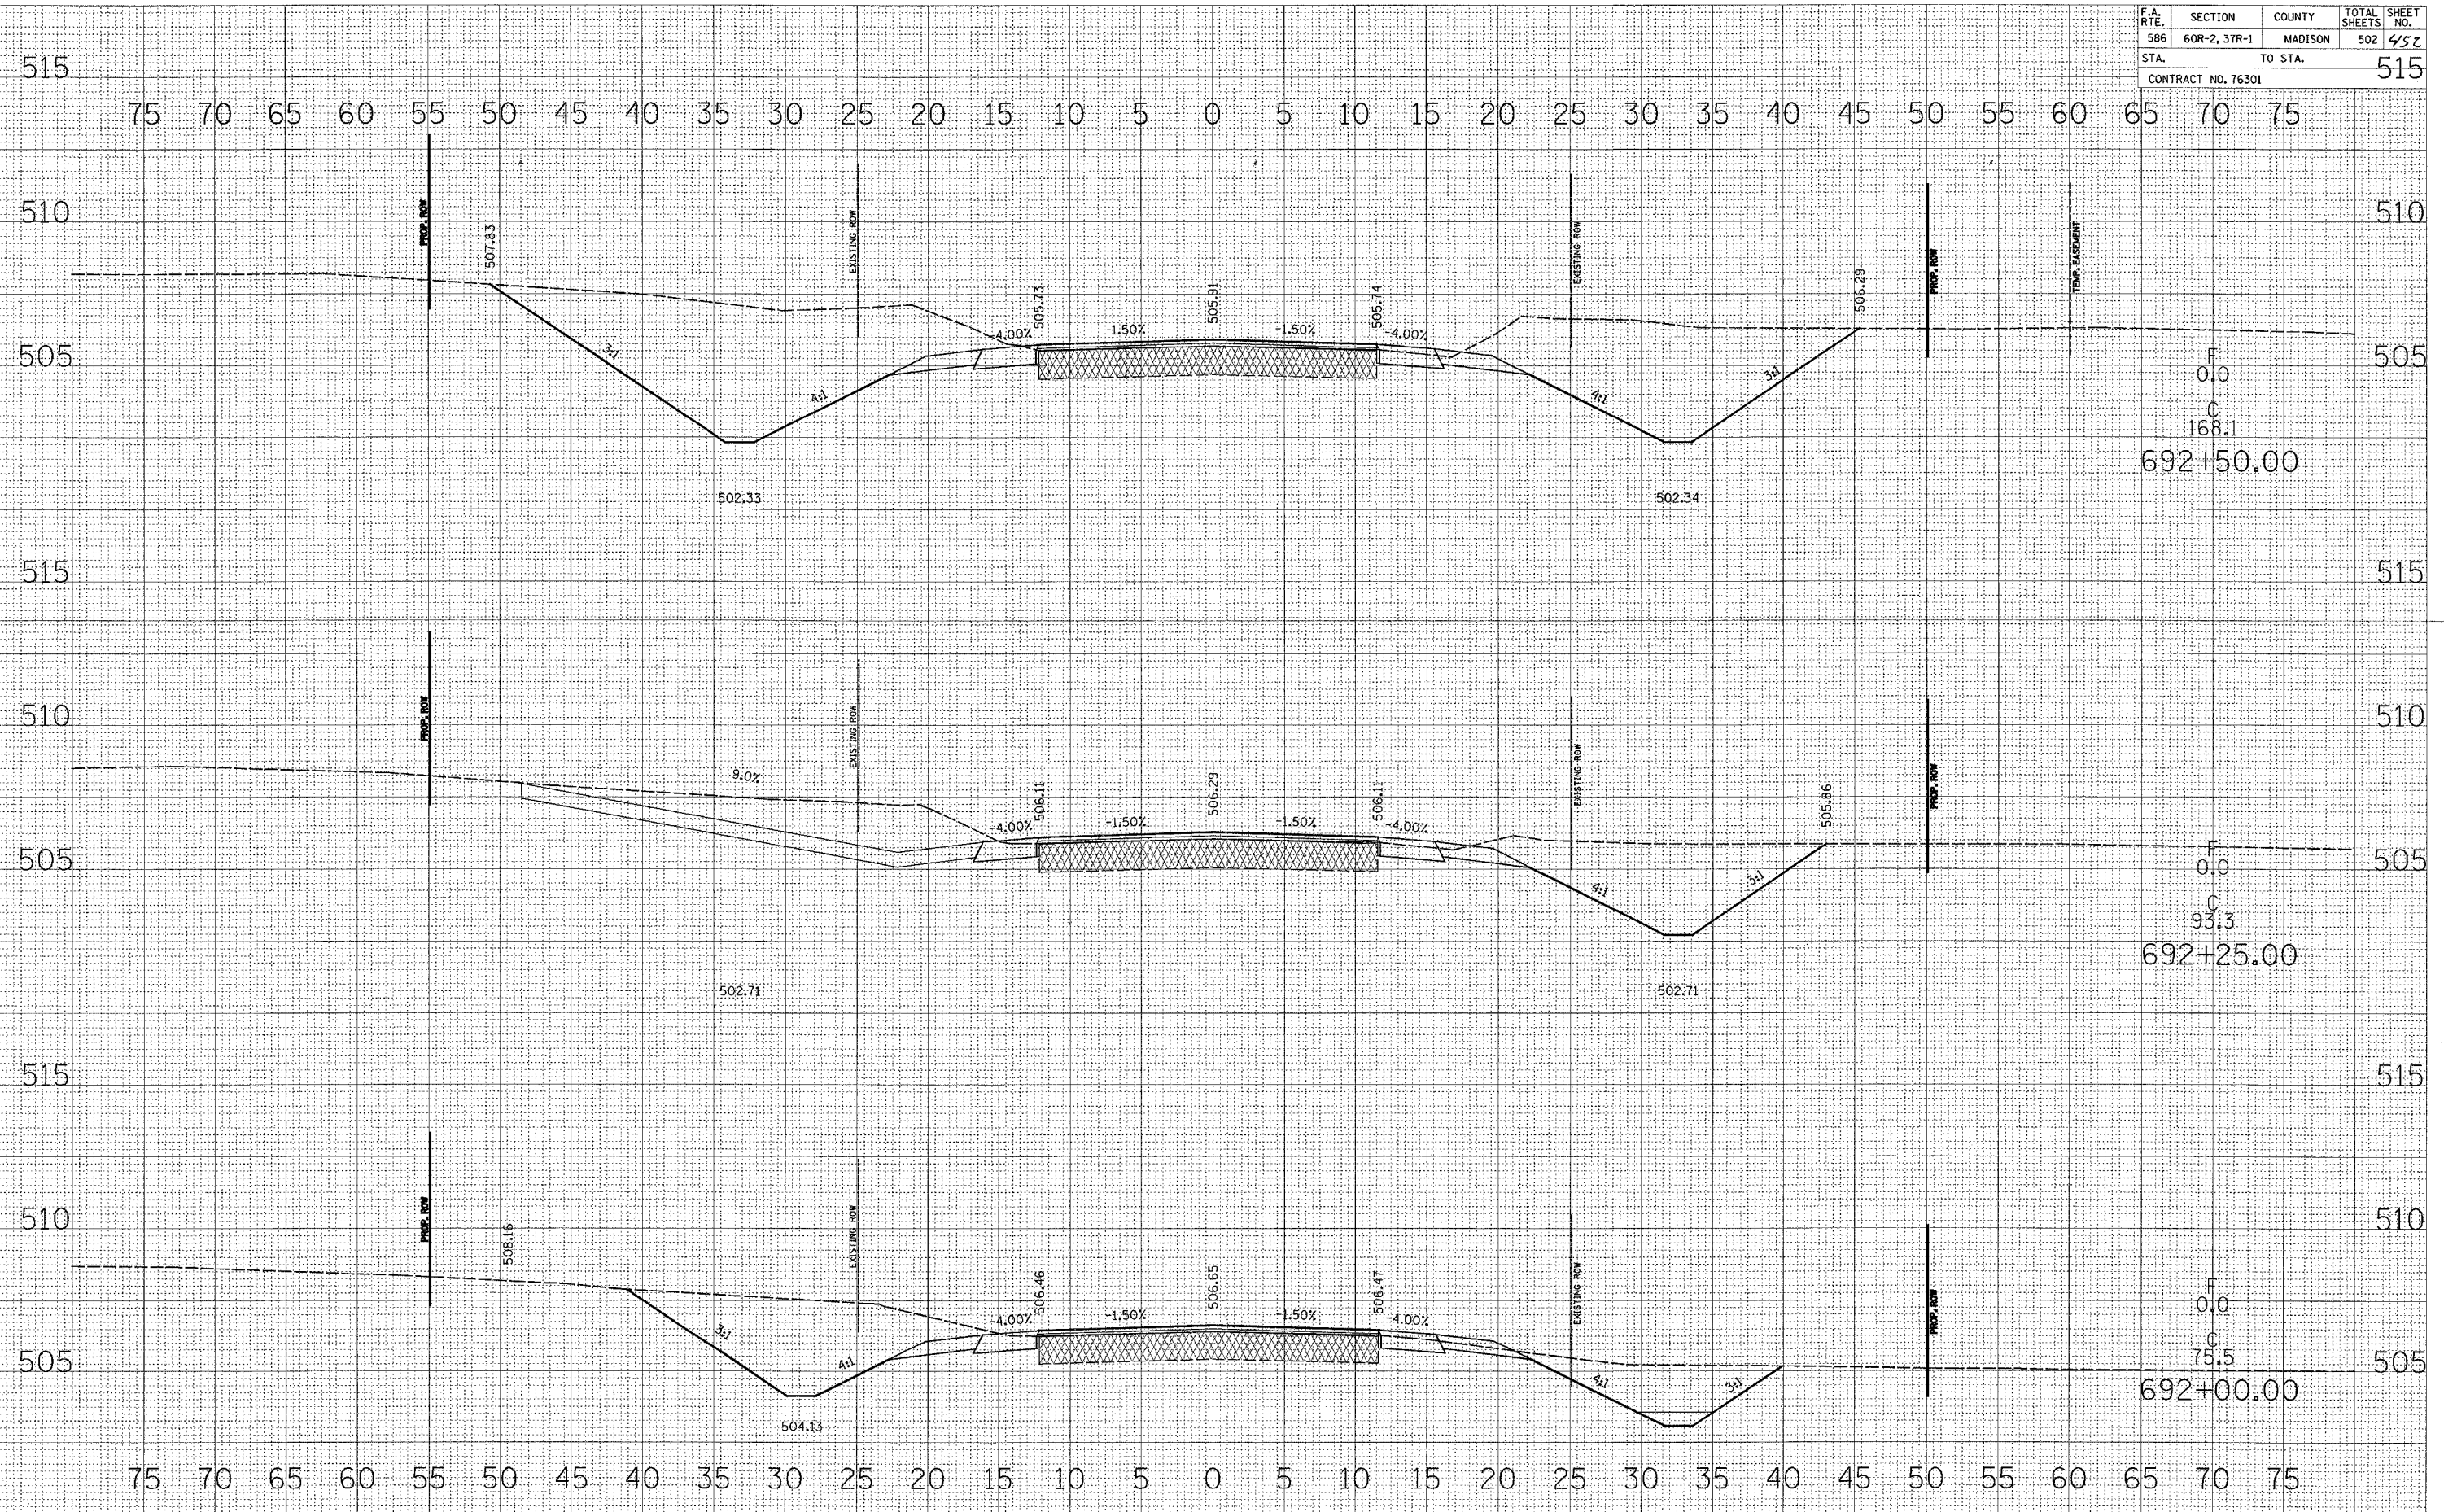

FINAL SURVEY	DATE
COMPILED	
NOTED	
PLOTTED	
TEMPLATE	
AREAS	
CHECKED	

ORIGINAL SURVEY	DATE
COMPILED	
NOTED	
PLOTTED	
TEMPLATE	
AREAS	
CHECKED	