


F.A. DATE	SECTION	COUNTY	TOTAL SHEETS	SHEET NO.
586	60R-2, 3TR-1	MADISON	502	461
STA.	TO STA.			
CONTRACT NO. 76301				

FINAL	DATE
SURVEY	
NOTE BOOK	
AREAS CHECKED	

ORIGINAL	DATE
SURVEY	
NOTE BOOK	
AREAS CHECKED	

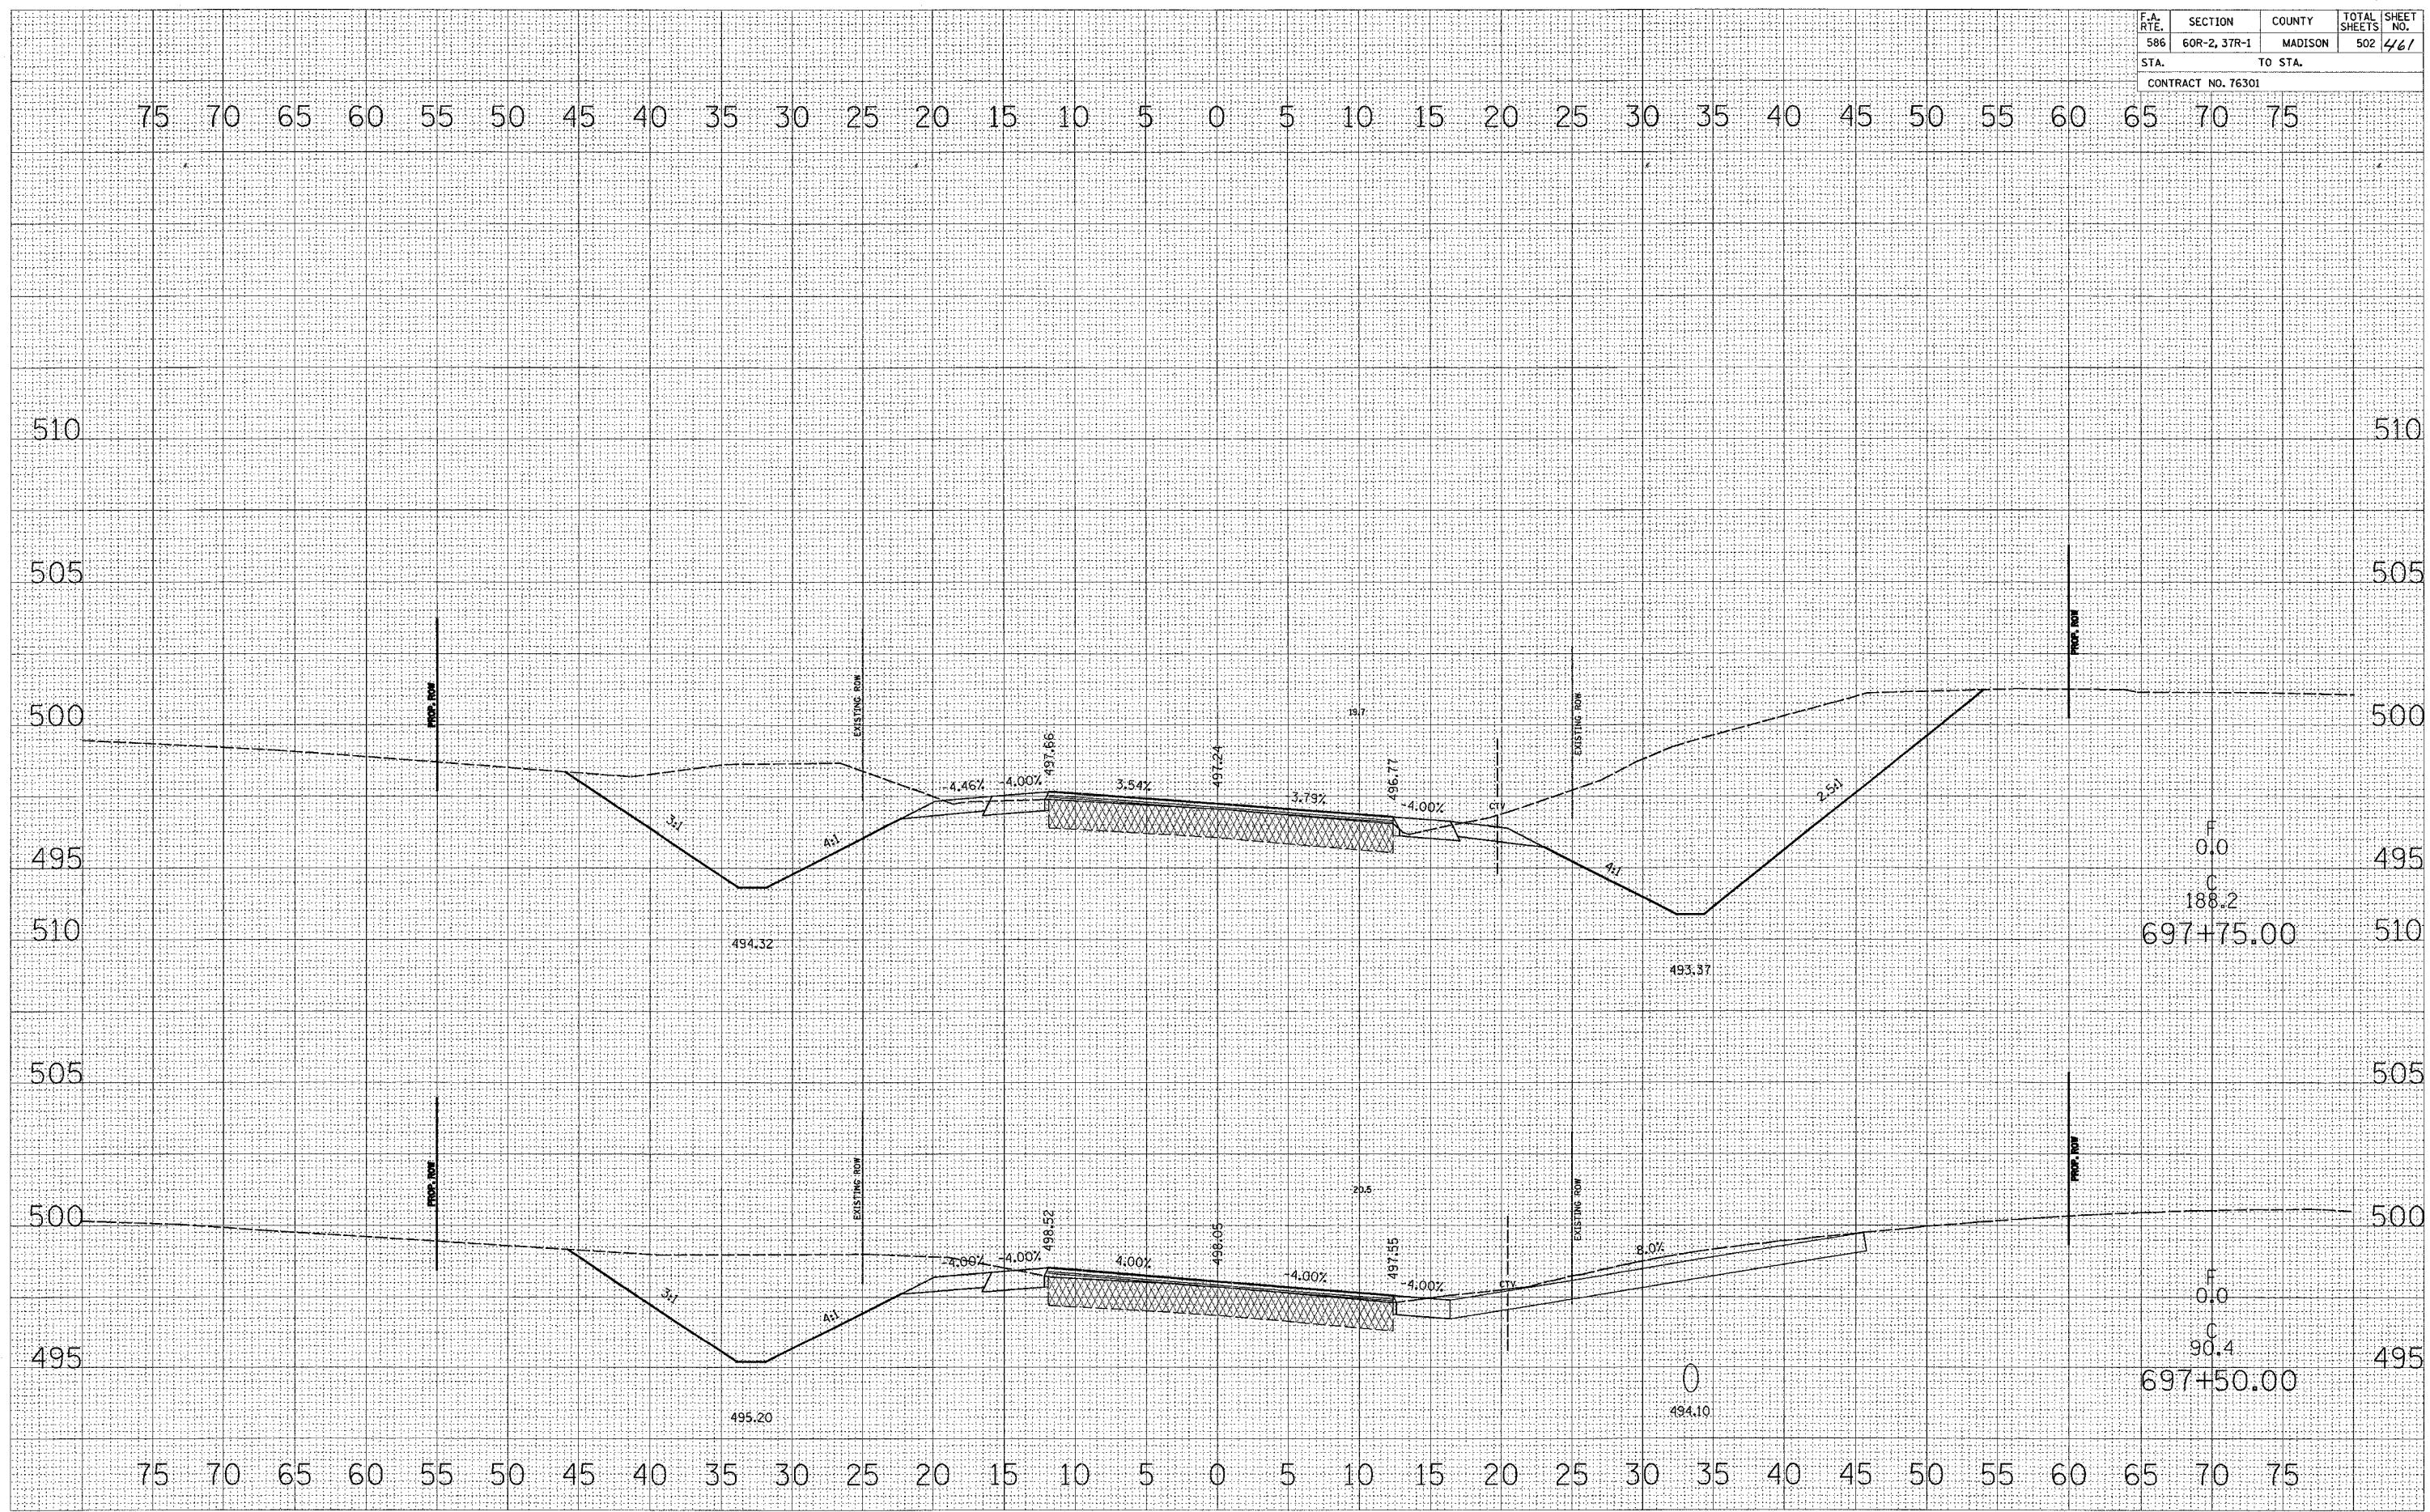

F
C
188.2
697+75.00

F
C
90.4
697+50.00