


F.A. RTE.	SECTION	COUNTY	TOTAL SHEETS	SHEET NO.
586	60R-2, 3TR-1	MADISON	502	487
STA.		TO STA.		
CONTRACT NO. 76301				

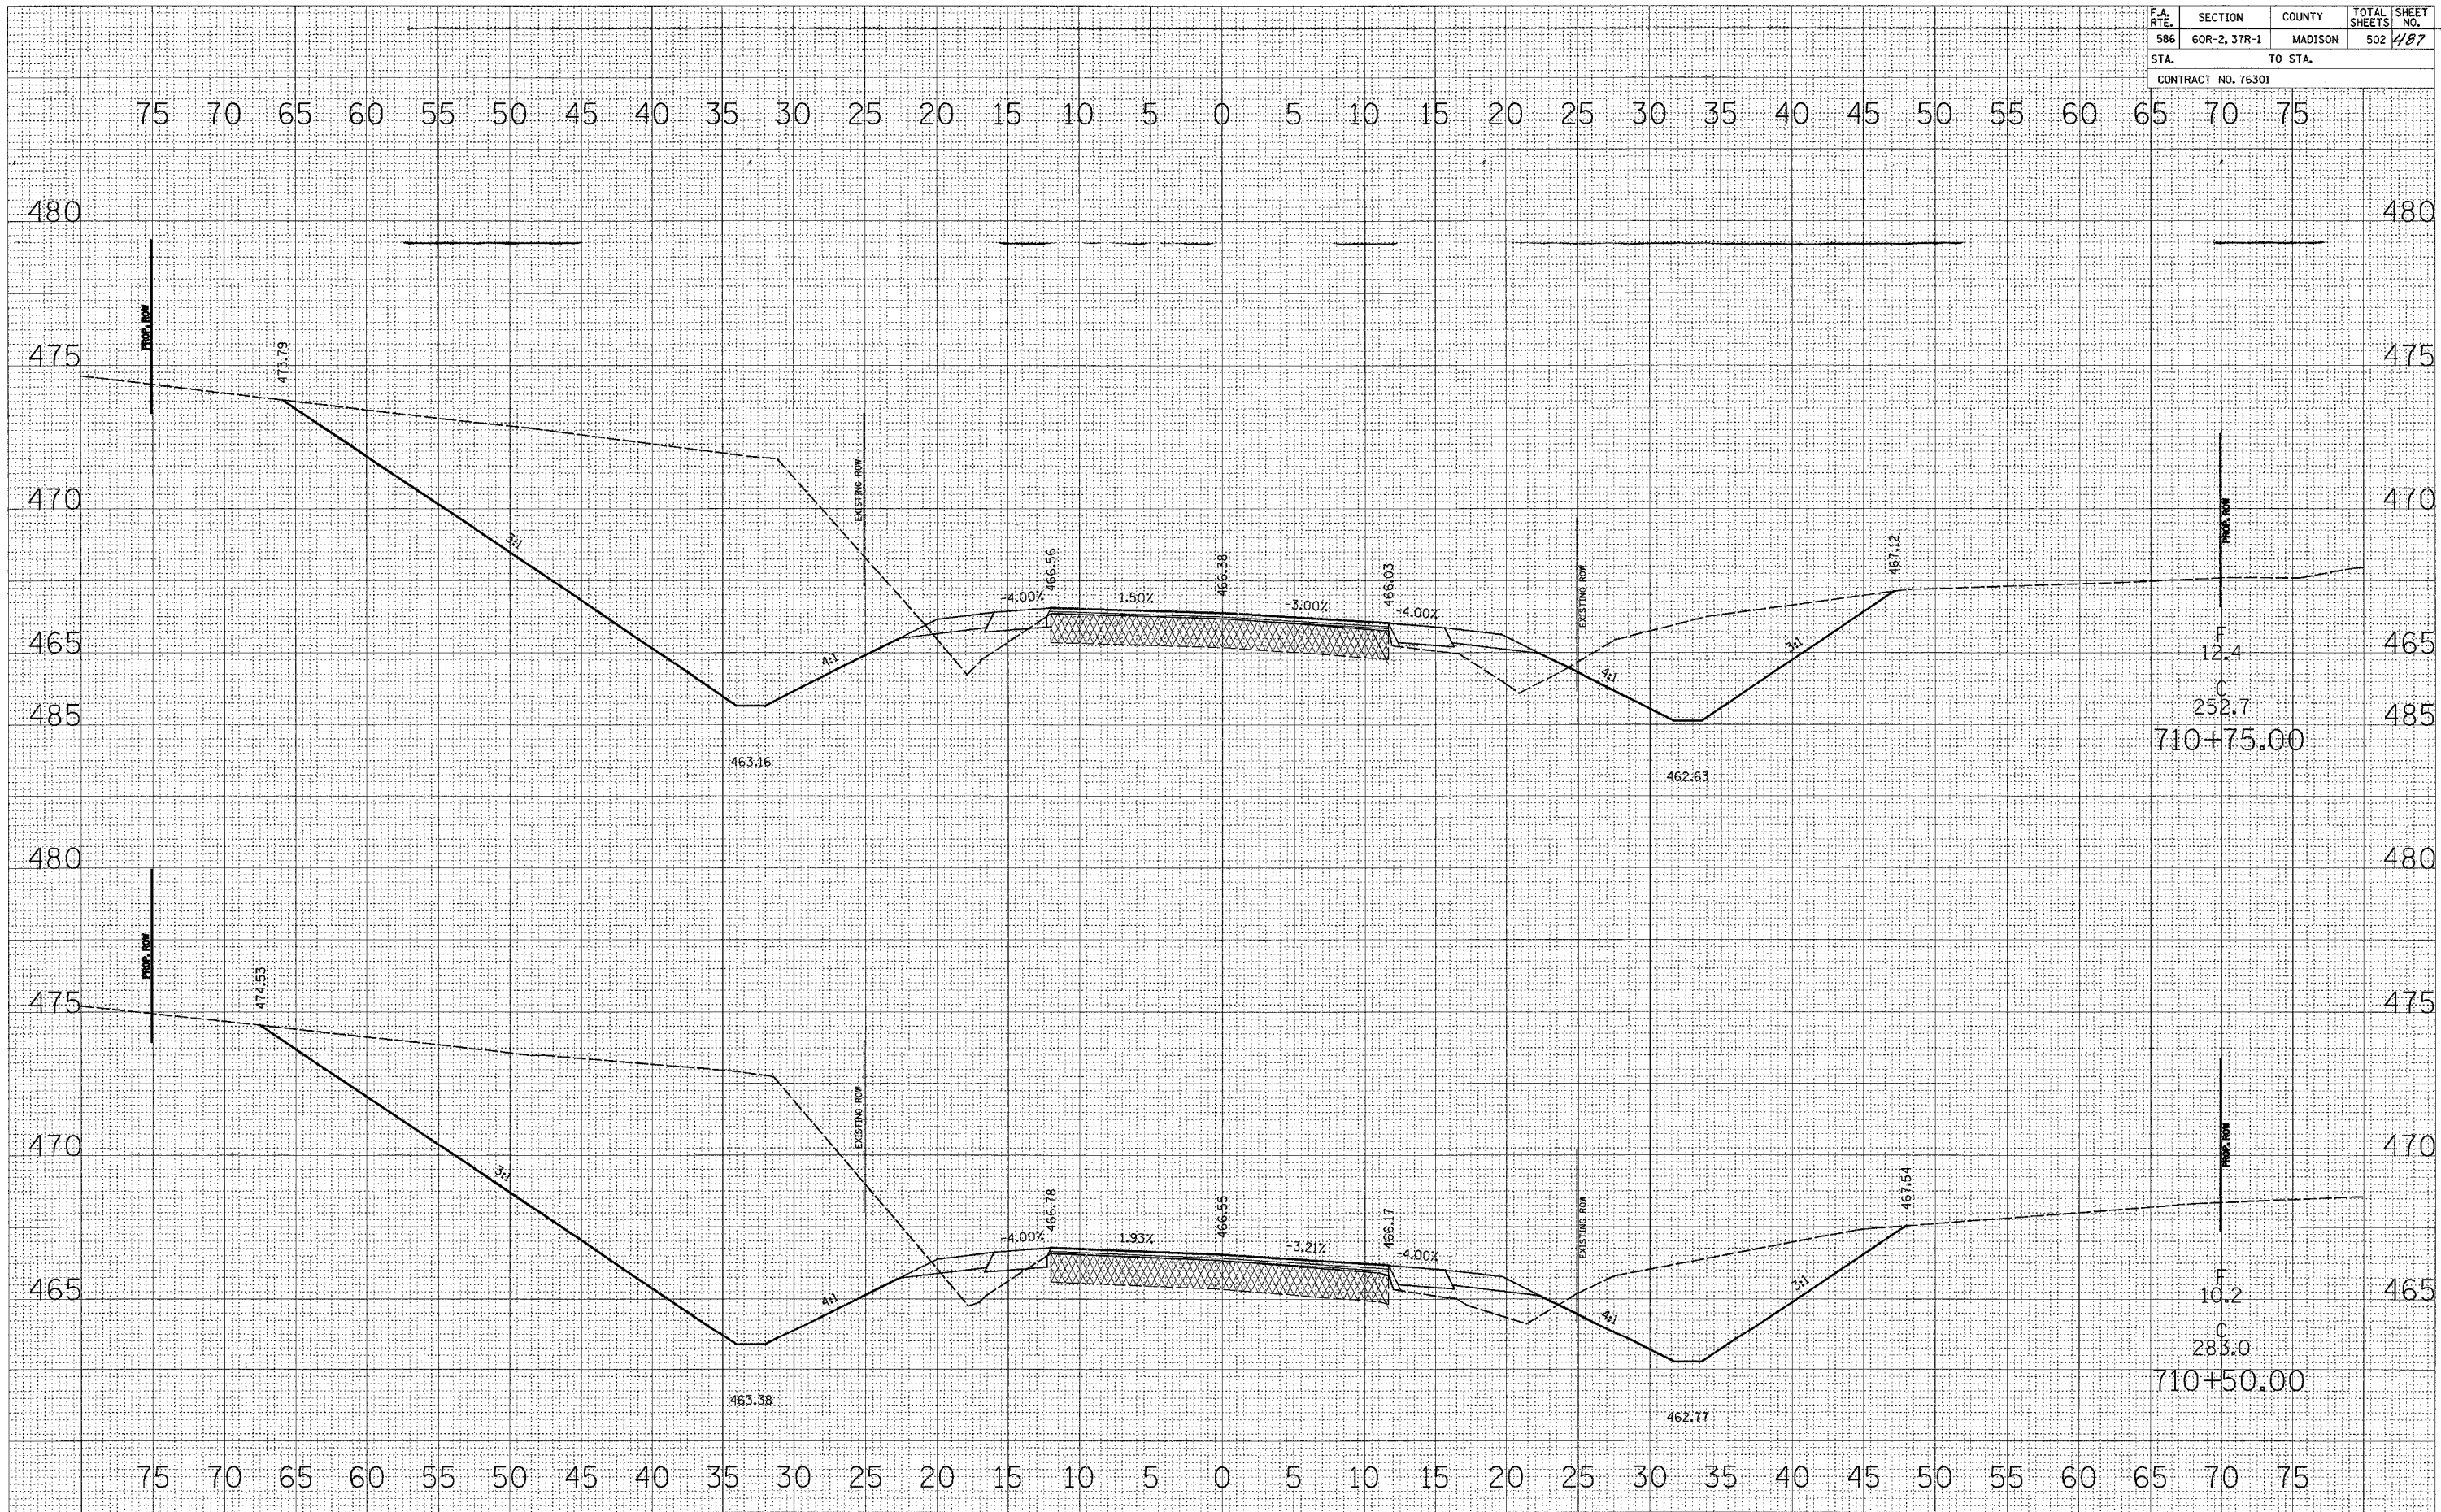

FINAL SURVEYED BY _____ DATE _____
 SURVEY PLOTTED _____
 NOTE BOOK TEMPLATE _____
 NO. _____
 AREAS CHECKED _____

FINAL SURVEYED BY _____ DATE _____
 SURVEY PLOTTED _____
 NOTE BOOK TEMPLATE _____
 NO. _____
 AREAS CHECKED _____

F
12.4
C
252.7
710+75.00

F
10.2
C
283.0
710+50.00