


F.A. RTE.	SECTION	COUNTY	TOTAL SHEETS	SHEET NO.
586	60R-2, 3TR-1	MADISON	502	489
STA.		TO STA.		
CONTRACT NO. 76301				

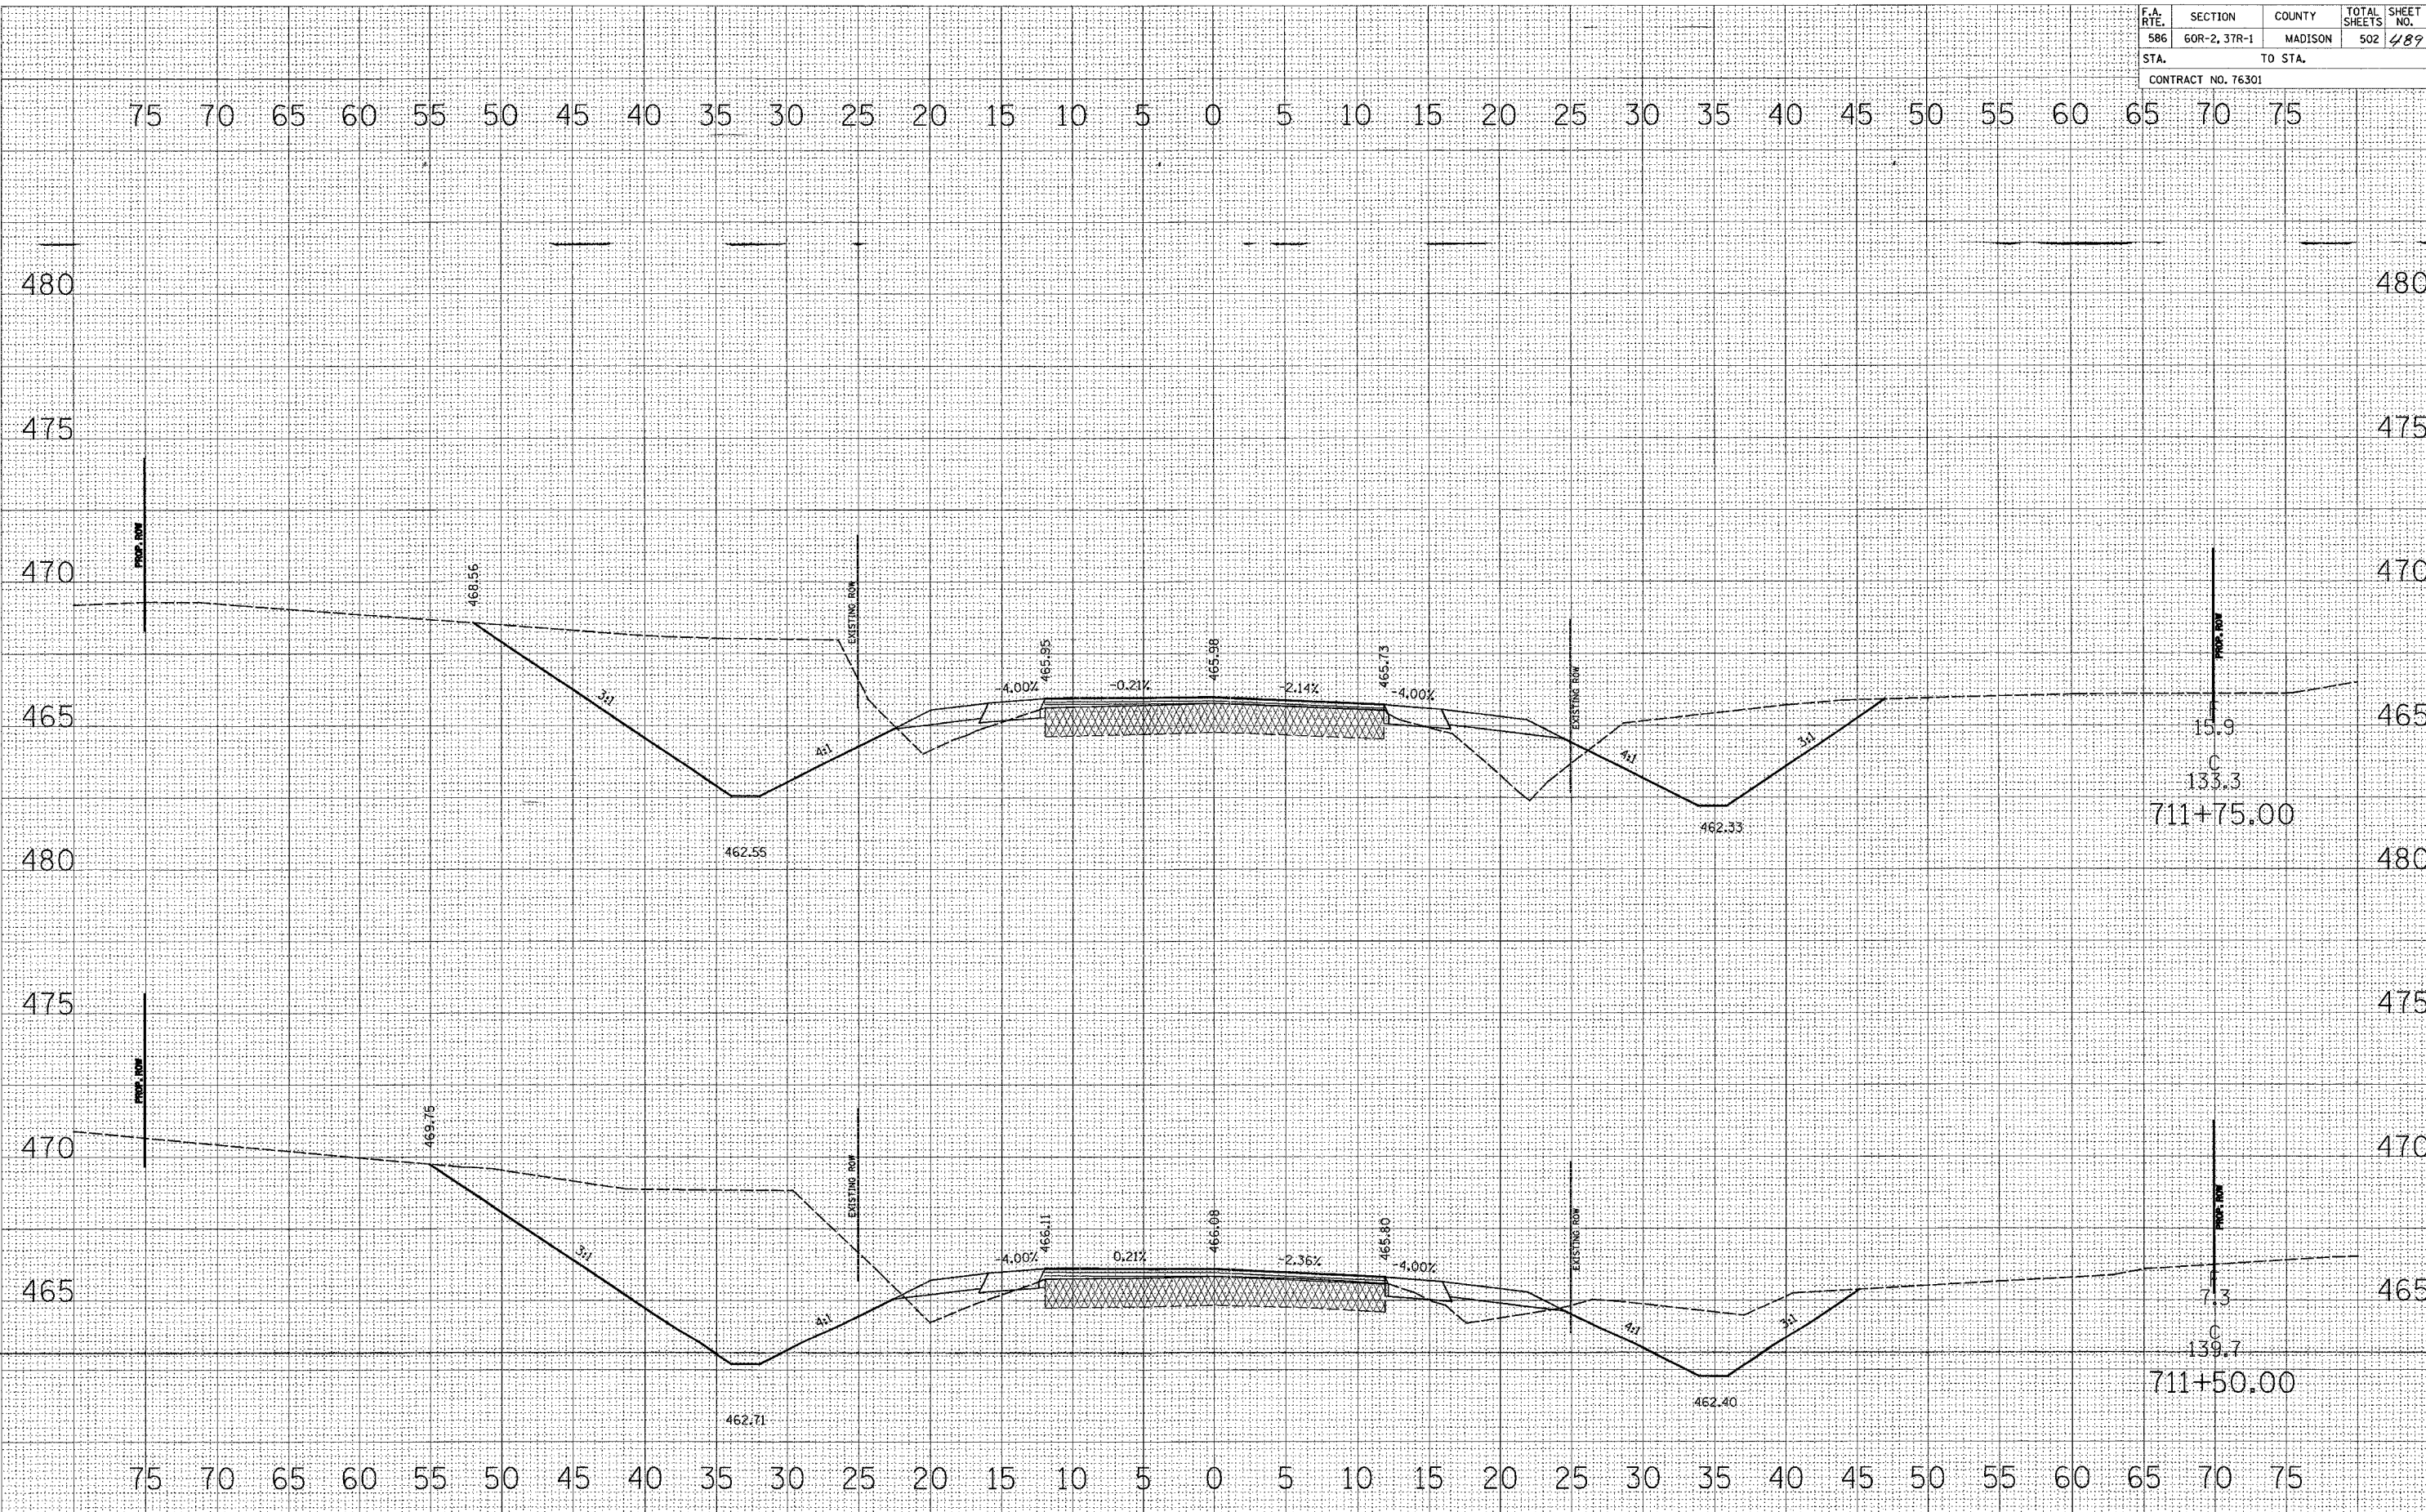

FINAL SURVEY  
 SURVEYED  
 NOTE BOOK  
 NO. \_\_\_\_\_  
 DATE \_\_\_\_\_  
 BY \_\_\_\_\_  
 TEMPLATES  
 AREAS CHECKED

FINAL SURVEY  
 SURVEYED  
 NOTE BOOK  
 NO. \_\_\_\_\_  
 DATE \_\_\_\_\_  
 BY \_\_\_\_\_  
 TEMPLATES  
 AREAS CHECKED