





FAP ROUTE	SECTION	COUNTY	TOTAL SHEETS	SHEET NO.
604	102TS	MADISON	37	12
STA. TO STA.				
CONTRACT NO.: 76798				

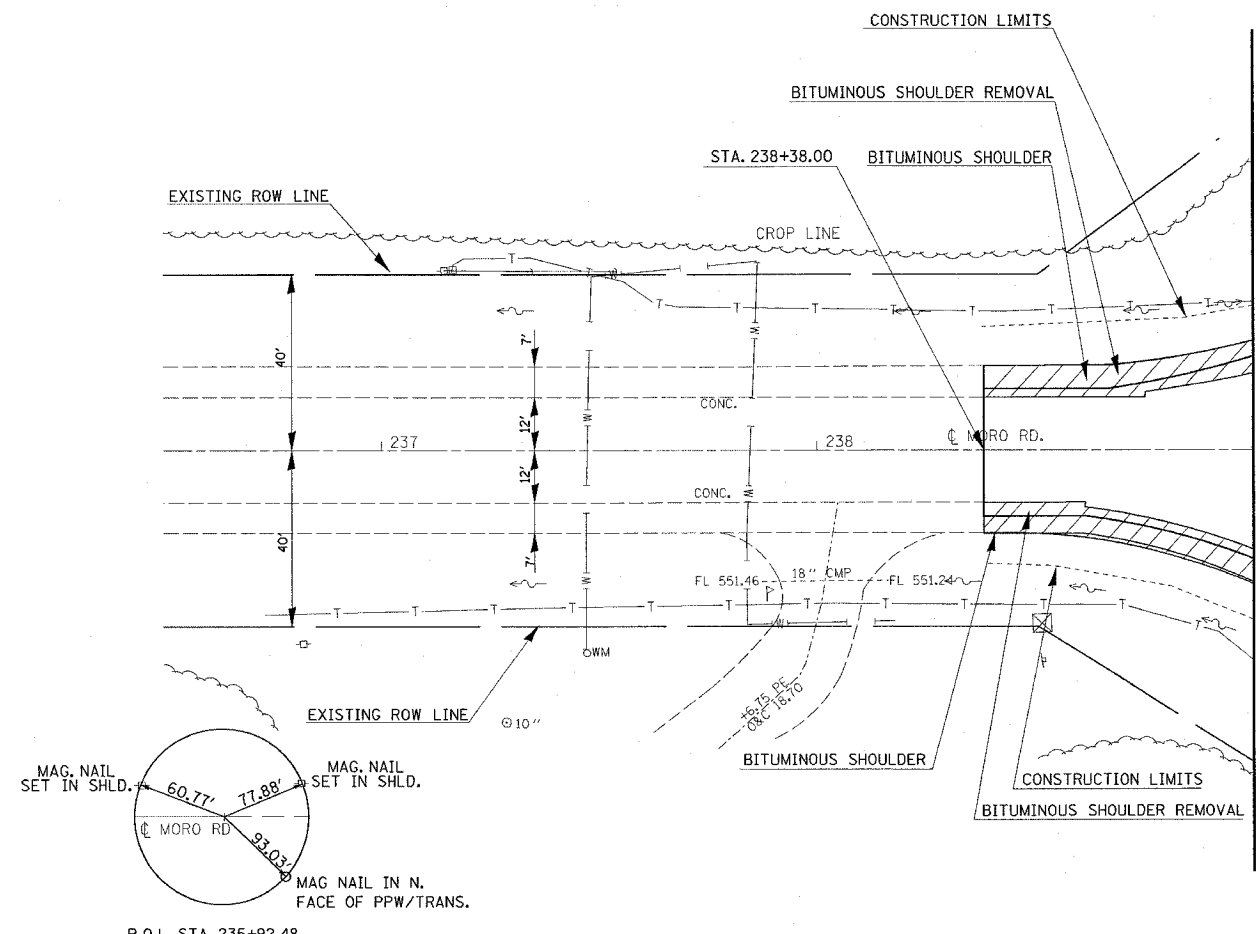

MATCHLINE STA. 239+00

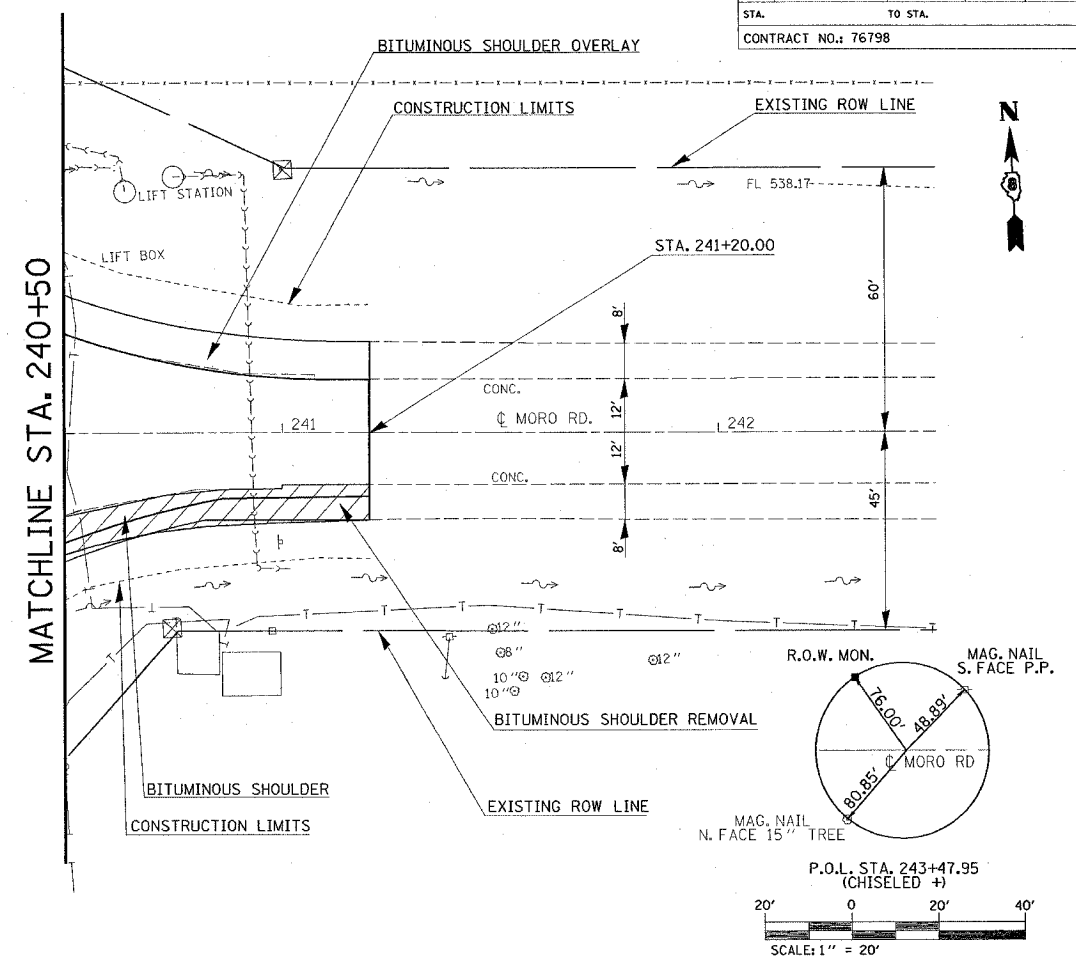

MATCHLINE STA. 240+50

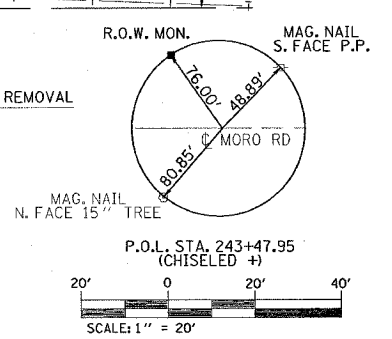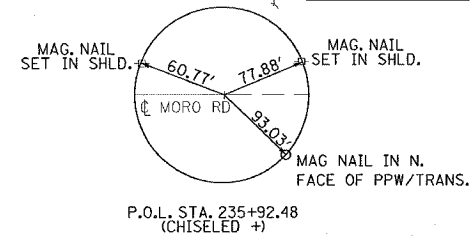

PLAN	REVISION	DATE
NO.	NO.	
NOTE BOOK	CHECKED	
NO.	BY	
DRAWING FILE NAME		

PROFILE	REVISION	DATE
NO.	NO.	
NOTE BOOK	CHECKED	
NO.	BY	
STRUCTURE NOTATION DIVID		

1/7/2005  
 C:\pwworkspace\76798\_112619.dwg  
 User: jerry\_07\_2005  
 Plot Date: 1/7/2005 11:26:19 AM  
 Plot Scale: 1" = 20'

