
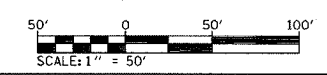


FAP ROUTE	SECTION	COUNTY	TOTAL SHEETS	SHEET NO
604	102TS	MADISON	37	16
STA.		TO STA.		
CONTRACT NO.: 76798				

PLAN	SUBMITTED	DATE
	BY	
	NO. _____	
	NOTE BOOK	
	NO. _____	
	REVISION	
	BY	
	DATE	
	FILE NAME	

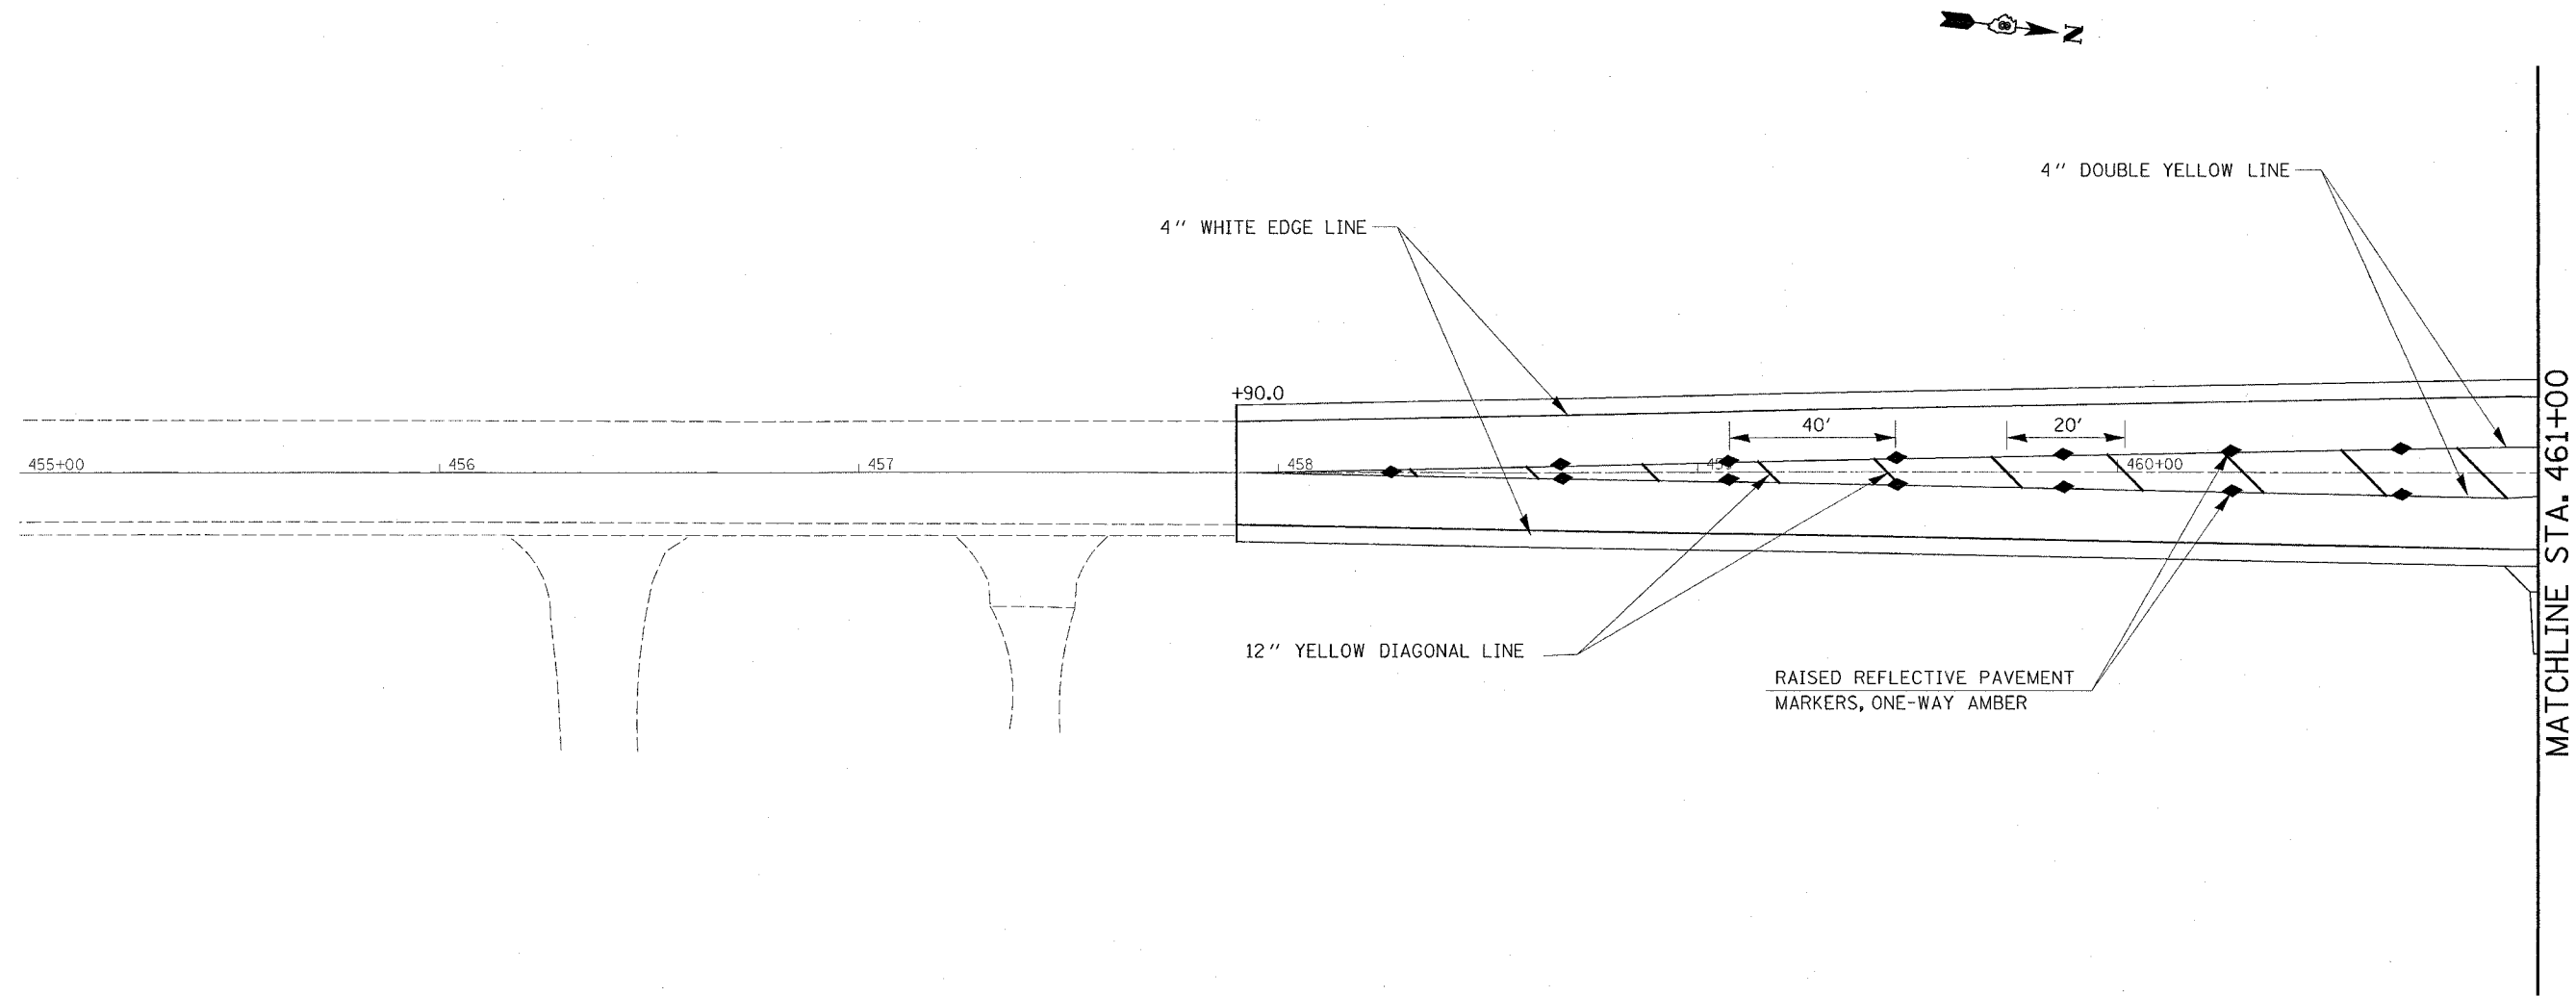

REVISIONS	
NAME	DATE

ILLINOIS DEPARTMENT OF TRANSPORTATION
PAVEMENT MARKING PLAN

FAP ROUTE 604
SECTION 102TS
MADISON COUNTY

DRAWN BY:

PLOT DATE: Friday January 07, 2005 @ 11:30:43 AM

I:\projects\604\102TS\plan\mk\604.dgn LVH:BS
 07/2005 @ 11:30:43 AM