
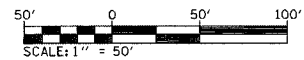


FAP DATE	SECTION	COUNTY	TOTAL SHEETS	SHEET NO
604	102TS	MADISON	37	17
STA.		TO STA.		
CONTRACT NO.: 76798				

PLAN	DATE
REVISED	
PLOTTED	
NOTED	
NO. 1	

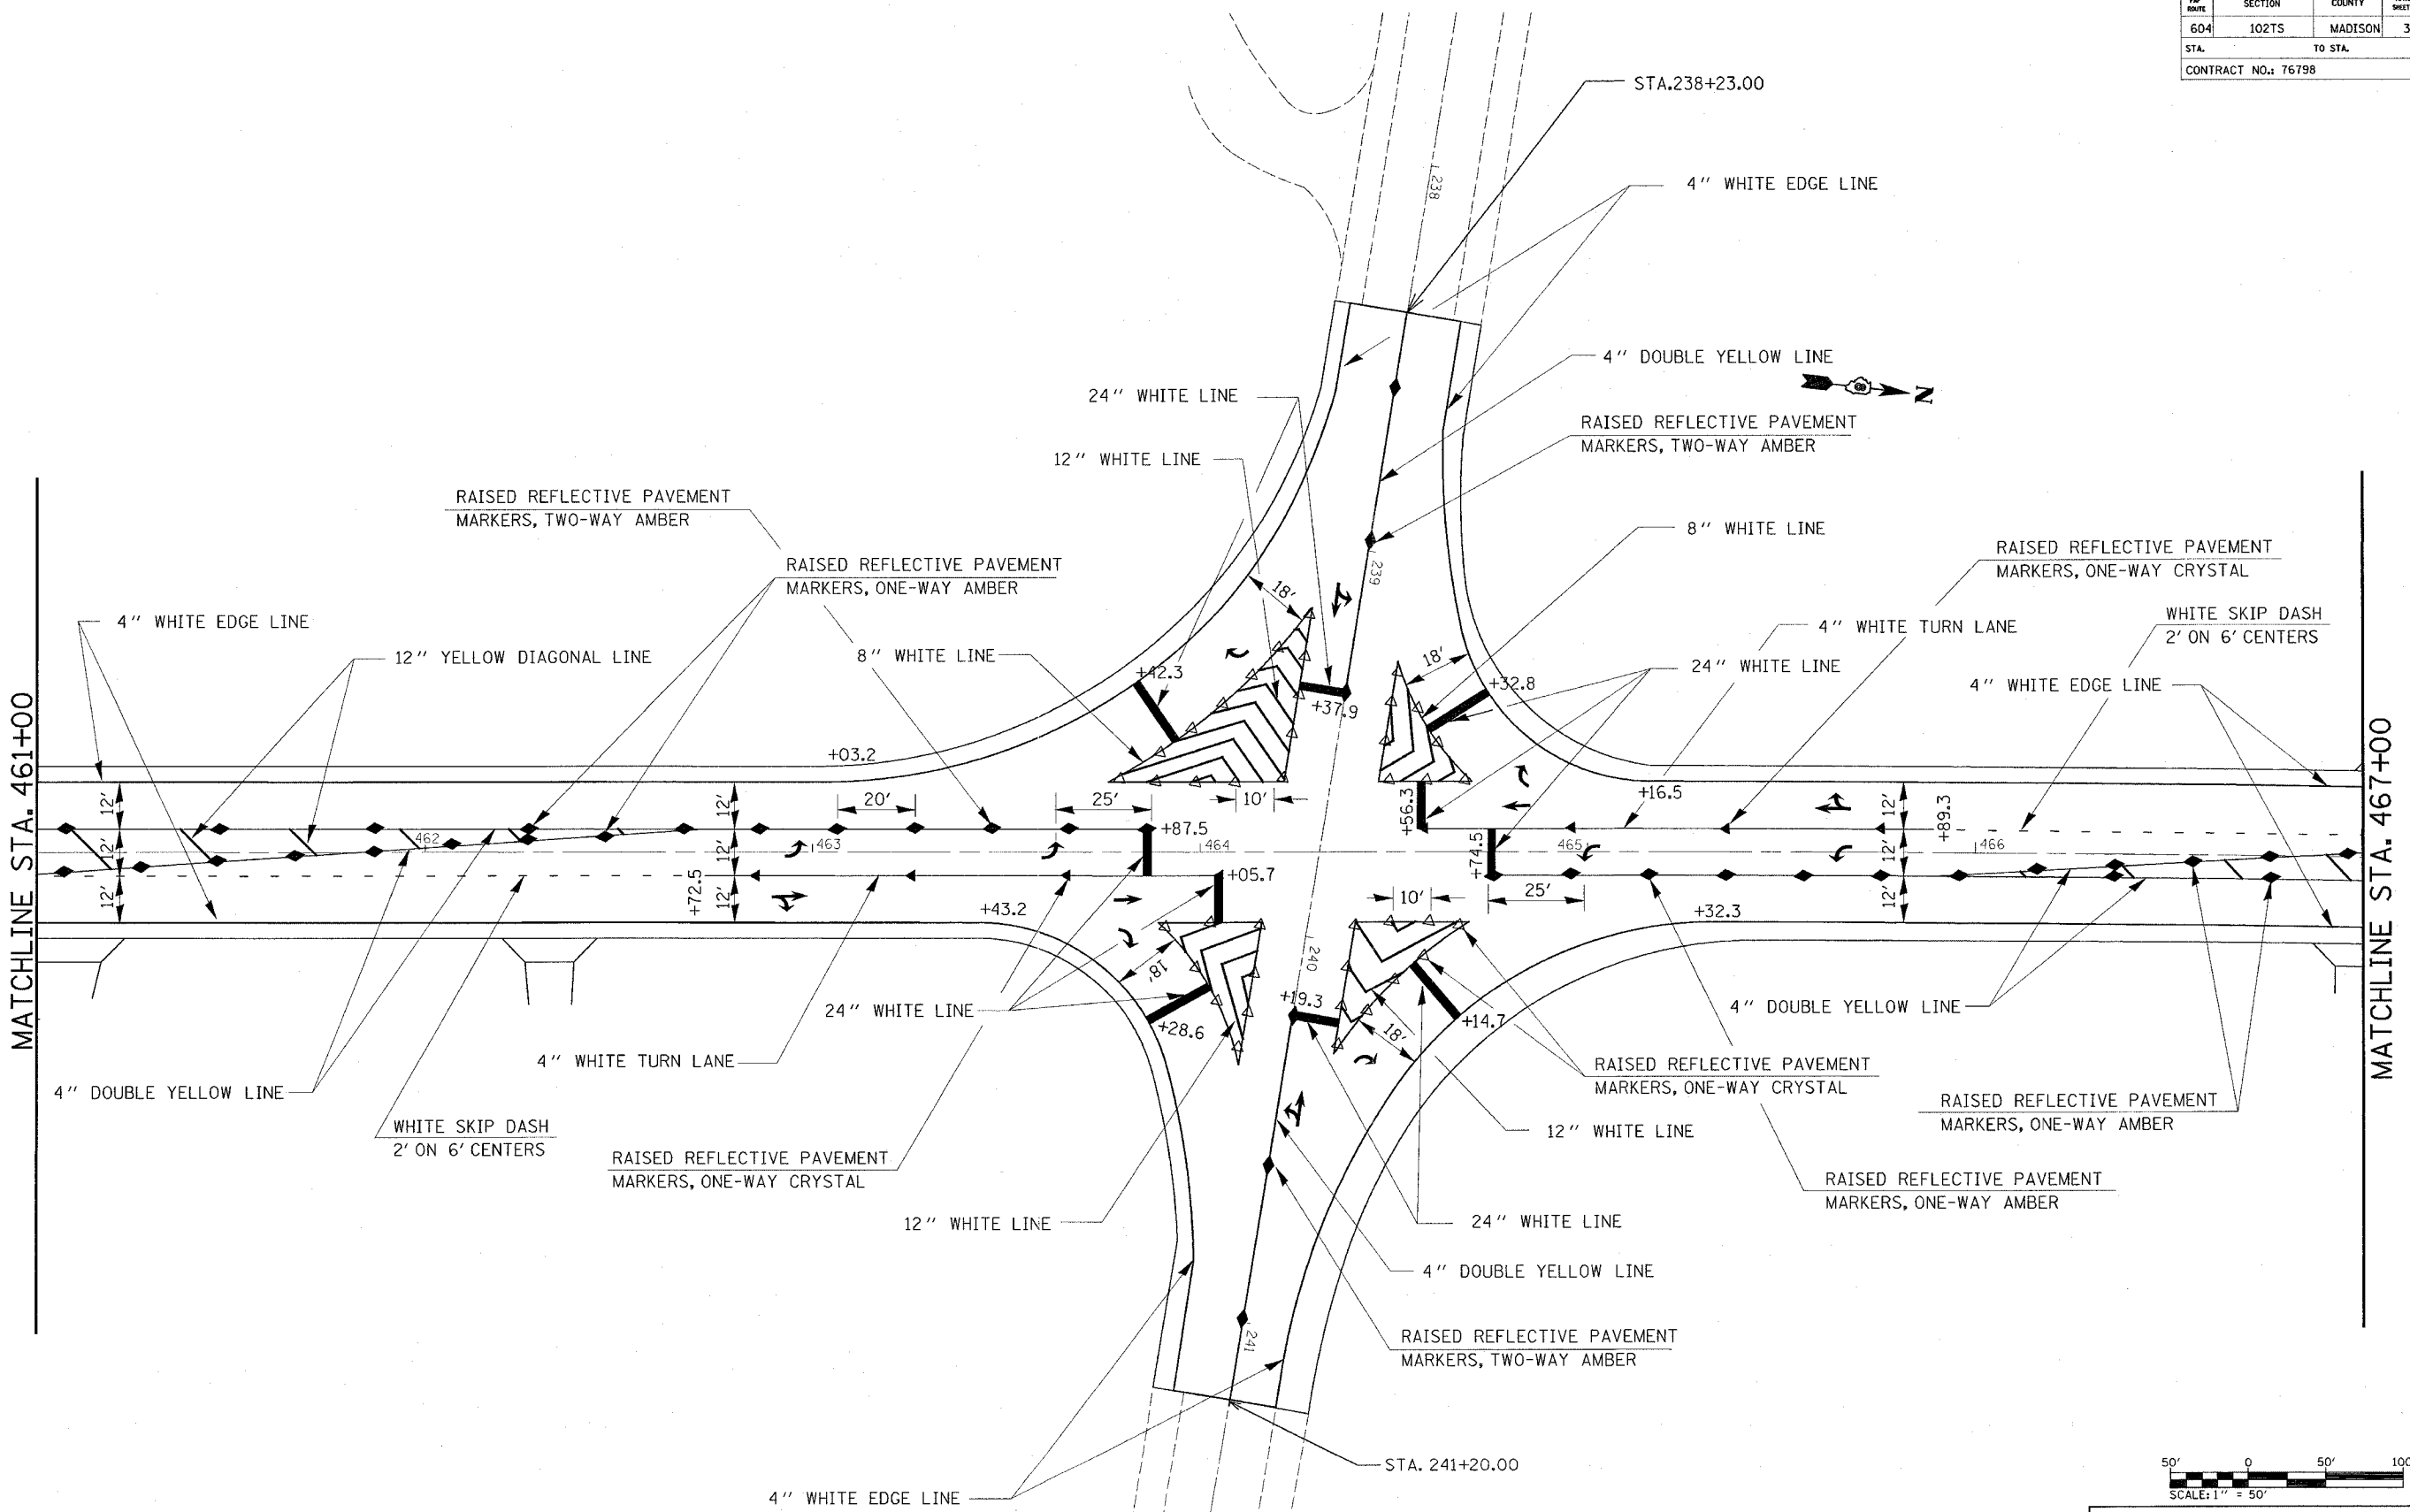

ILLINOIS DEPARTMENT OF TRANSPORTATION
PAVEMENT MARKING PLAN

FAP ROUTE 604
SECTION 102TS
MADISON COUNTY

REVISIONS	
NAME	DATE

DRAWN BY:

PLOT DATE: Friday January 07, 2005 @ 11:30:43 AM